


This drawing, as an instrument of service, is provided by and is the property of Turner Fleischer Architects Inc. The contractor must verify and accept responsibility for all dimensions and conditions on site and must notify Turner Fleischer Architects Inc. of any variations from the supplied information. The drawing is not to be scaled. The architect is not responsible for the accuracy of survey, structural, mechanical, electrical, etc., information shown on this drawing. Refer to the appropriate consultant's drawings before proceeding with the work. Contractor must comply with all applicable codes and requirements of all applicable laws and regulations. The contractor working from drawings not specifically marked "For Contractor" must assume full responsibility and bear costs for any corrections or damages resulting from his work.

LEGEND

- - - - - OPA/ZONING
- - - - - SPA
- - - - - SITE - PHASING

LEGEND

- PRIMARY RESIDENTIAL ENTRANCE
- SECONDARY RESIDENTIAL ENTRANCE
- RETAIL ENTRANCE
- EXIT
- FIRE HYDRANT
- SIAMESE CONNECTION
- CONVEX MIRROR
- TRANSFORMER WITH CLEARANCES
- FIRE ROUTE SIGN
- 'DO NOT ENTER' SIGN
- PICK UP/DROP OFF SIGN
- SPOT ELEVATION
- GAS/HYDRO METER

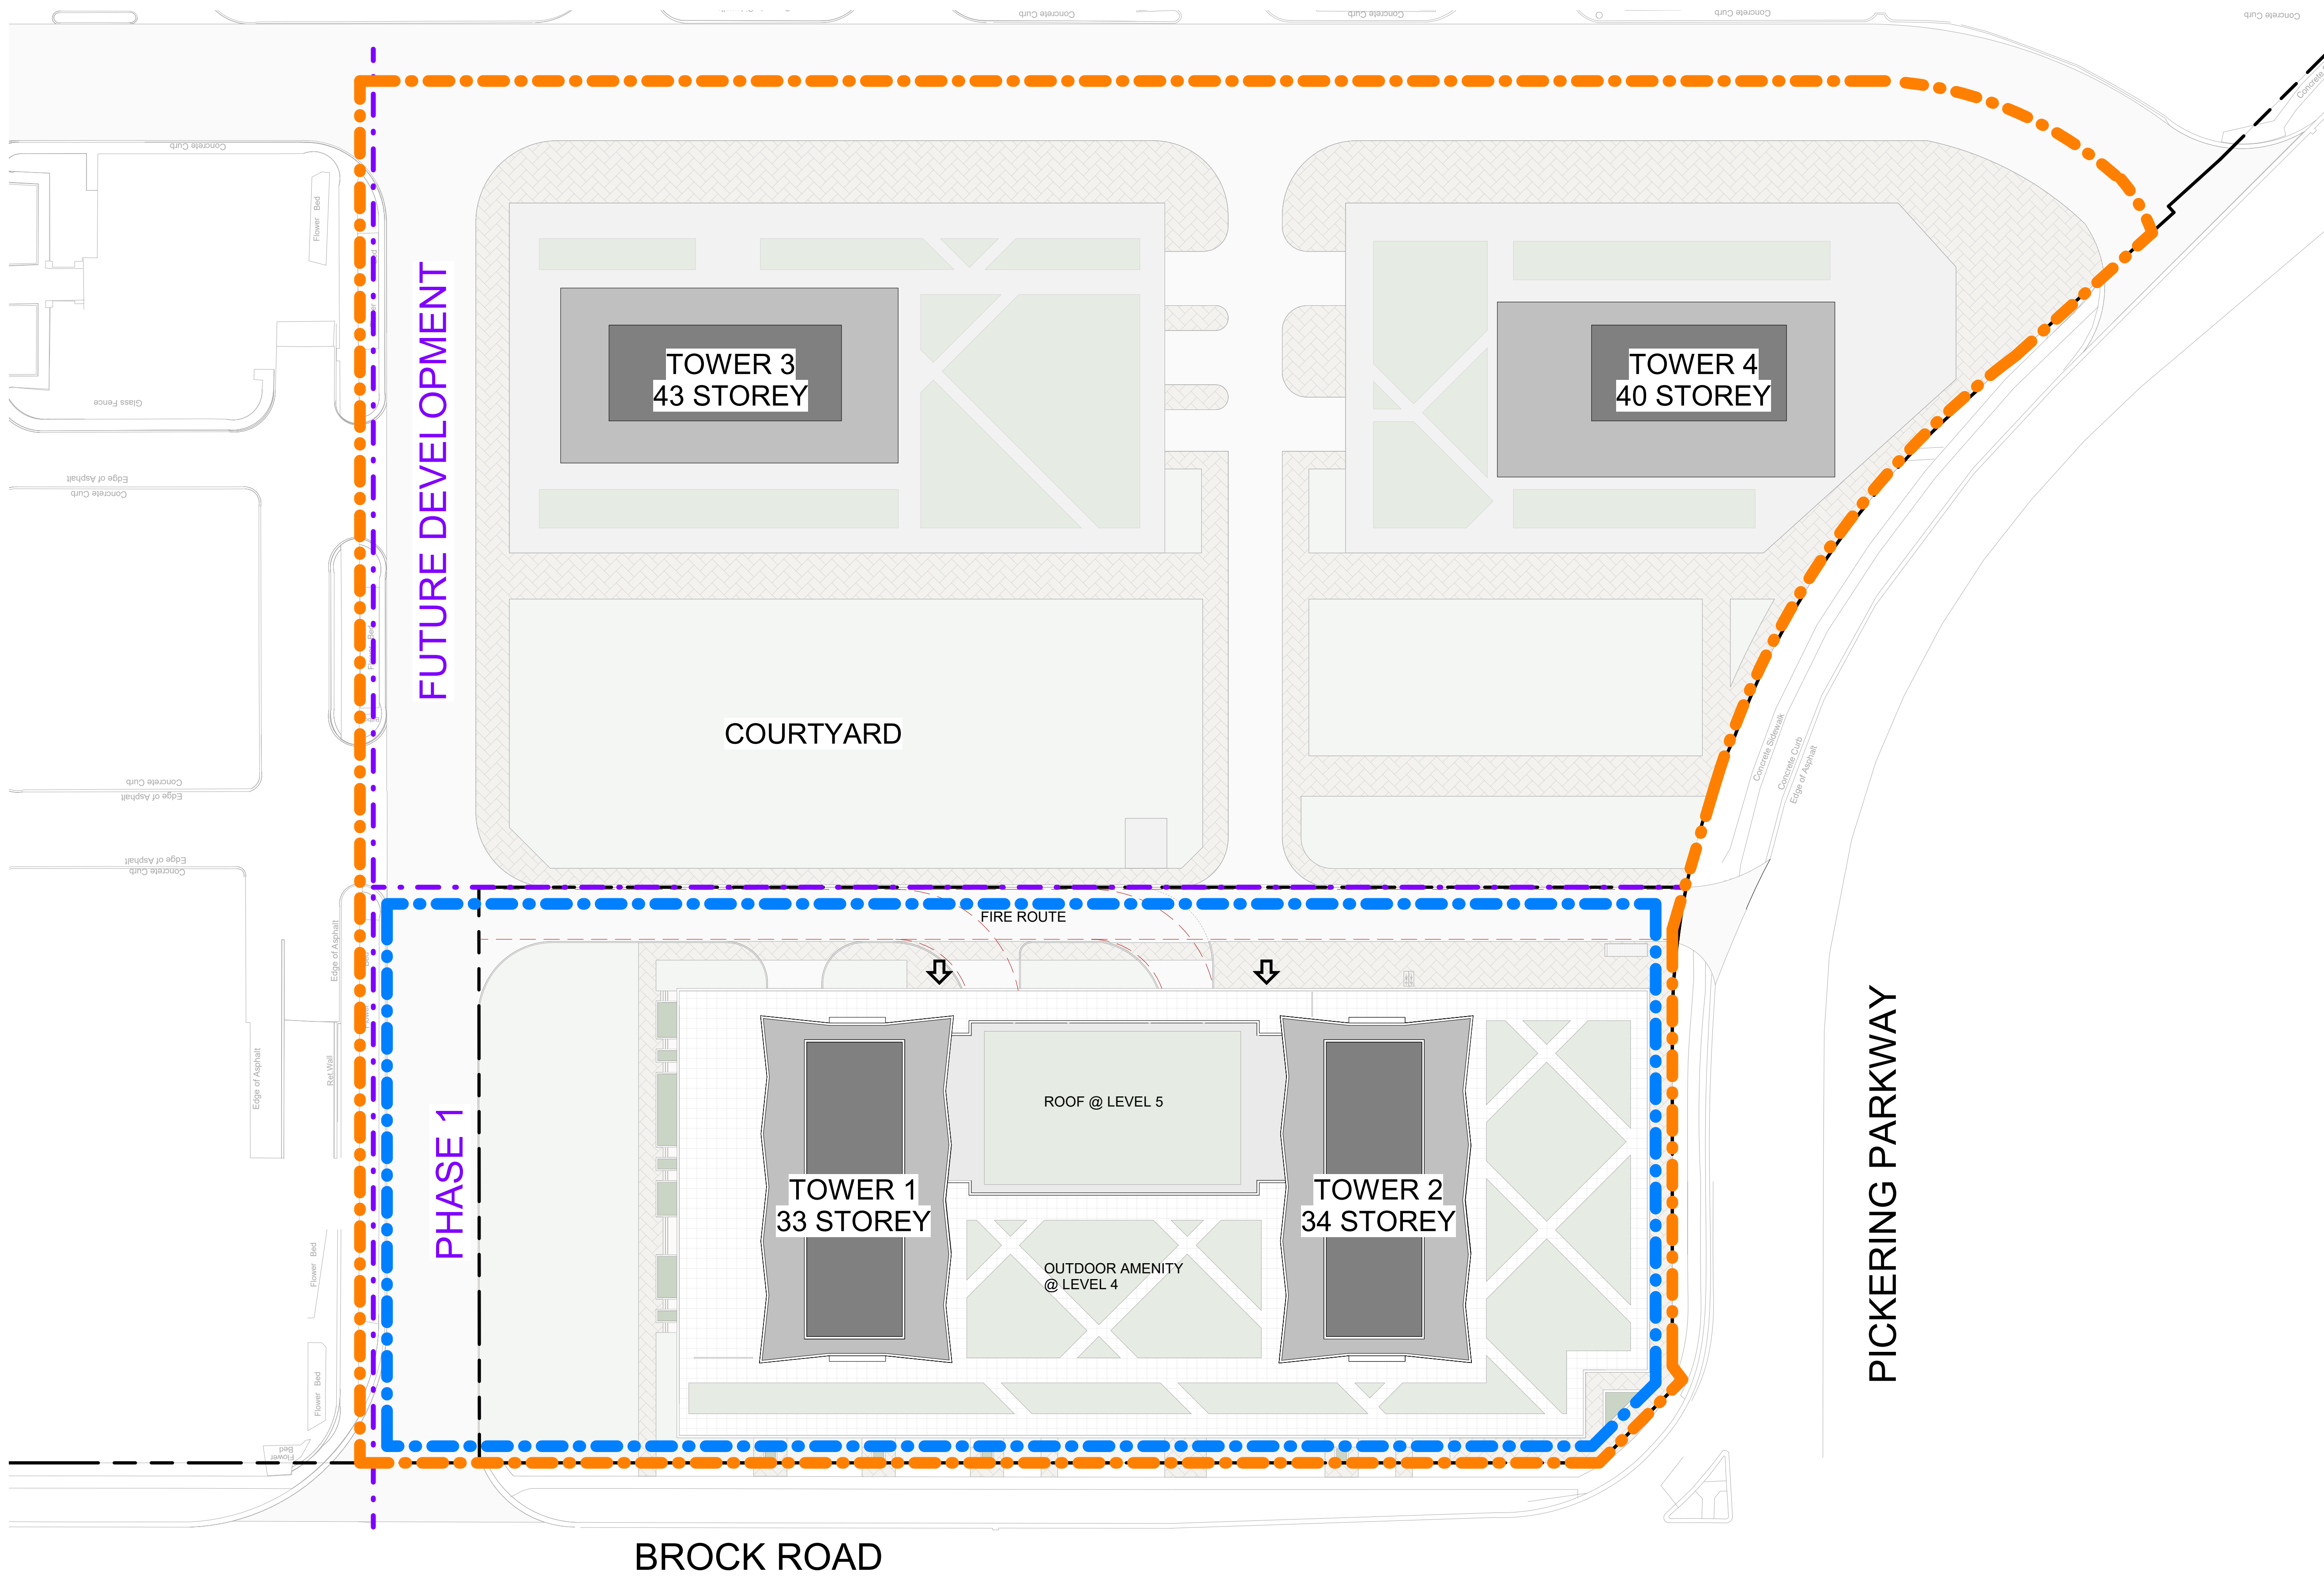


#	DATE	ISSUED FOR	DESCRIPTION	CCU	BY
1	2020-04-23	ISSUED FOR SPA			

PROJECT
1899 BROCK ROAD
1899 BROCK ROAD
PICKERING, ONTARIO

DRAWING
SITE PLAN / ROOF PLAN (ULTIMATE)

PROJECT NO.
02.046FS
PROJECT DATE
Issue Date
DRAWN BY
CCU
CHECKED BY
RMM
SCALE
As indicated

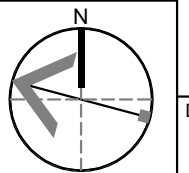

DRAWING NO.
SPA005b

1 BLOCK 1 -ULTIMATE - ROOF/SITE PLAN
SPA005b 1 : 400