


- ① FOR WALL SECTION SEE A02
- ② FOR DECK DETAILS SEE D01a - D01d

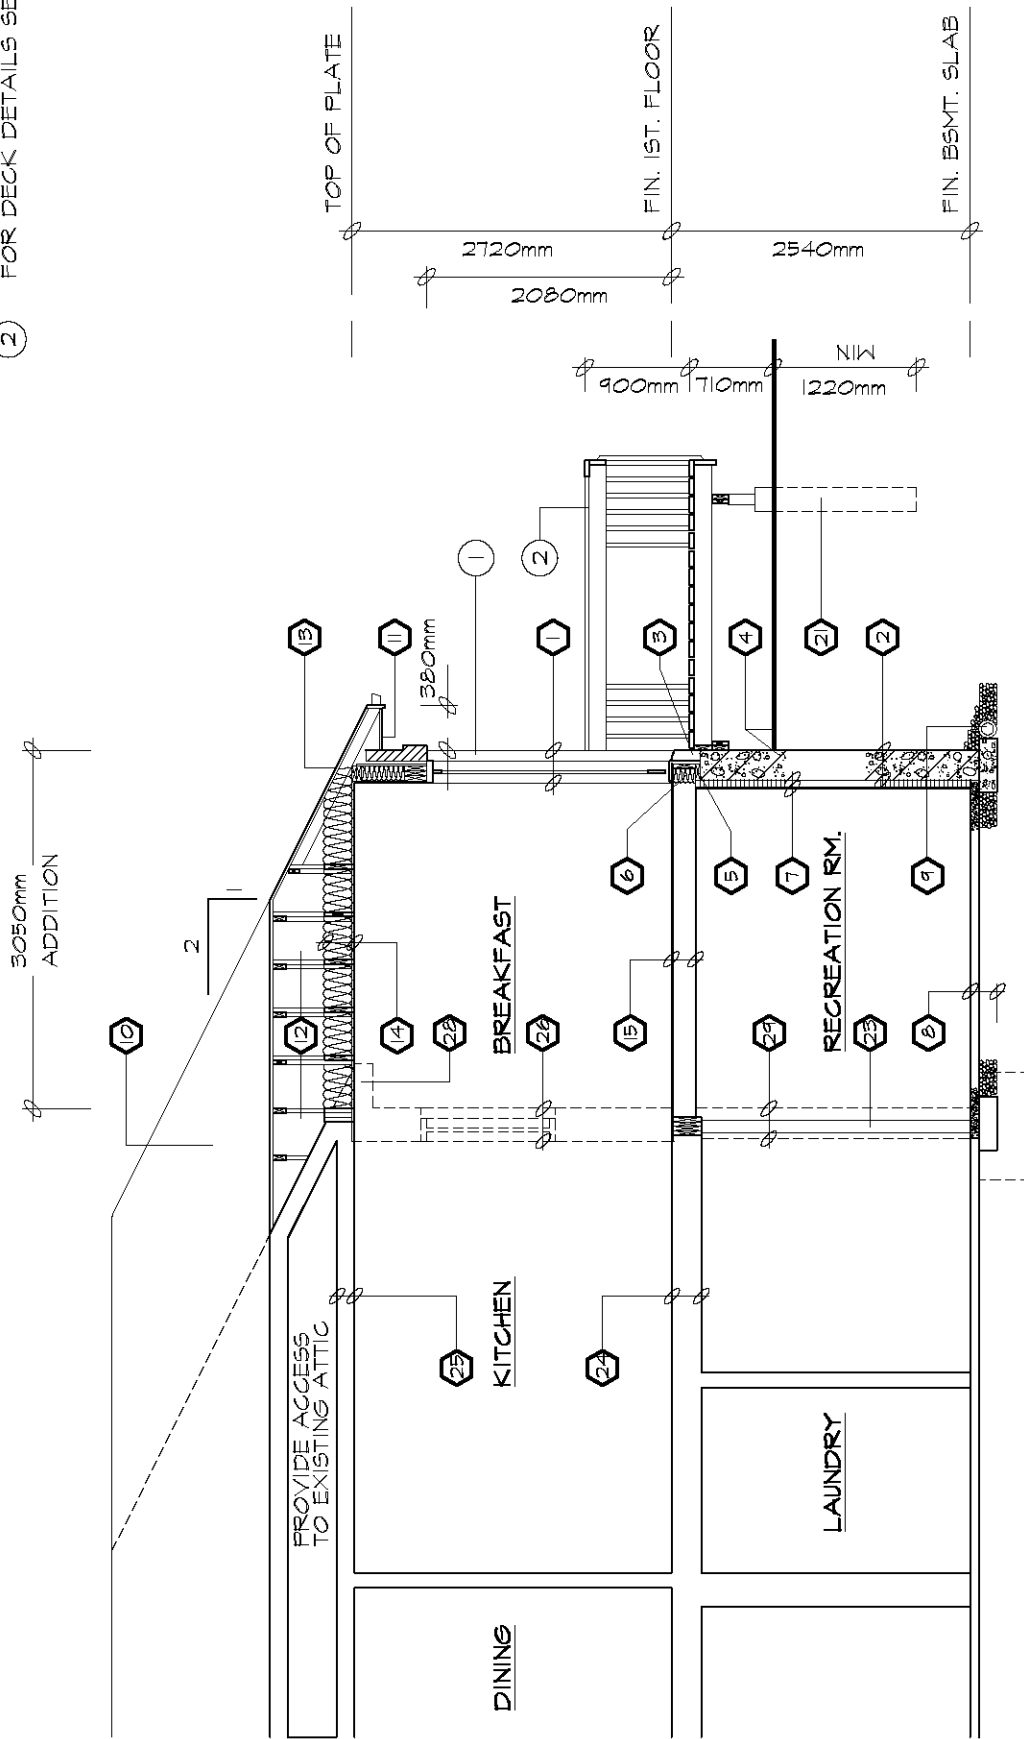

**SECTION A-A**

SCALE 1:50