




4 WEST ELEVATION
A301 SCALE 1:100

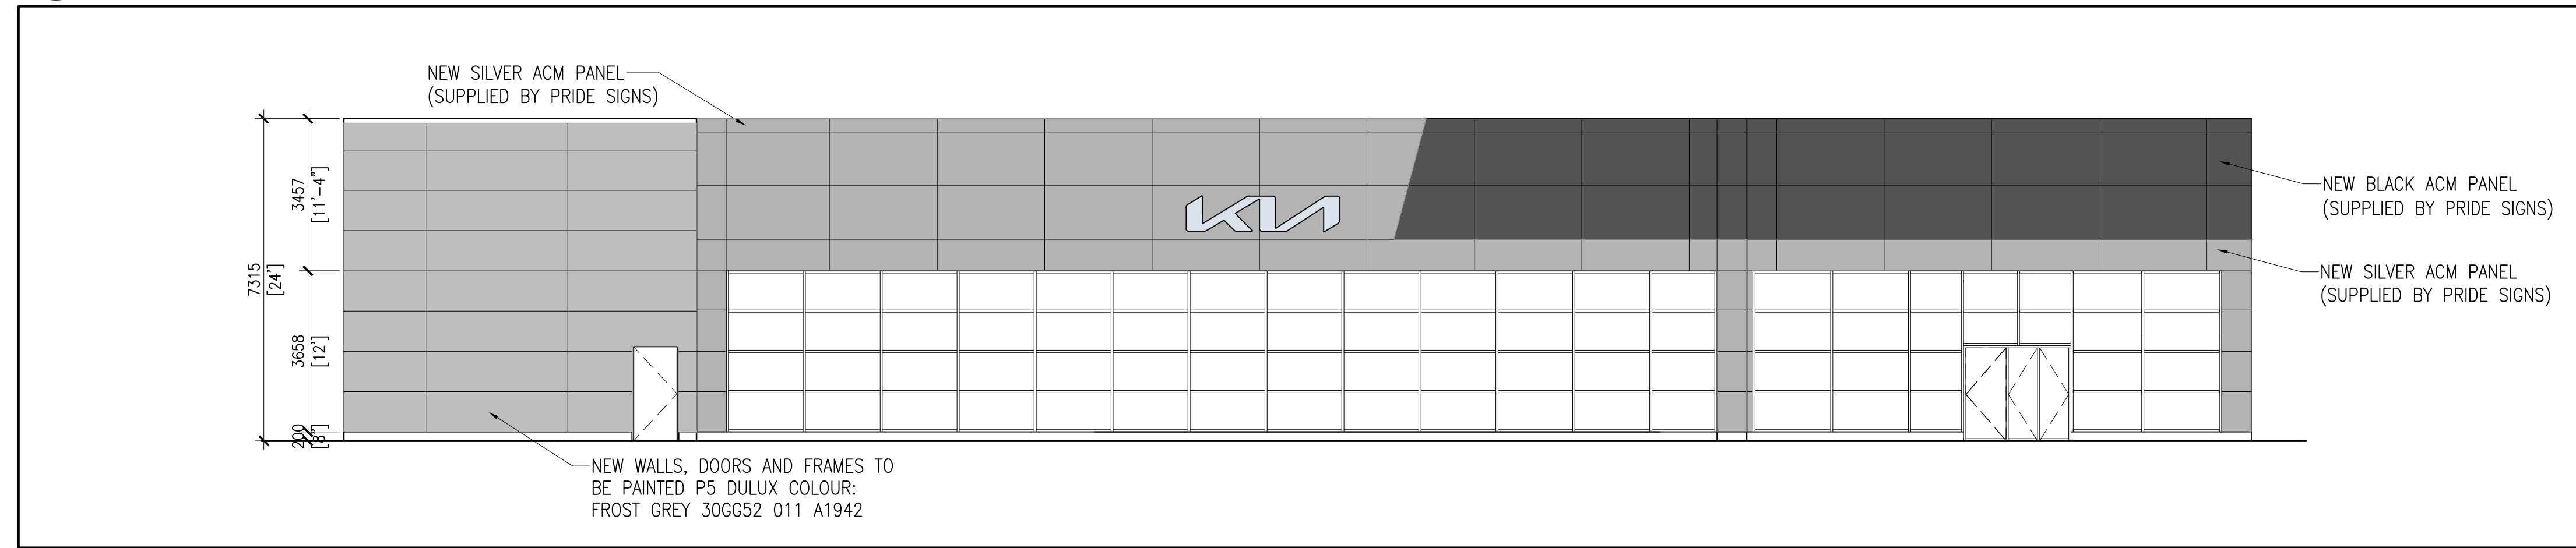

3 EAST ELEVATION
A301 SCALE 1:100

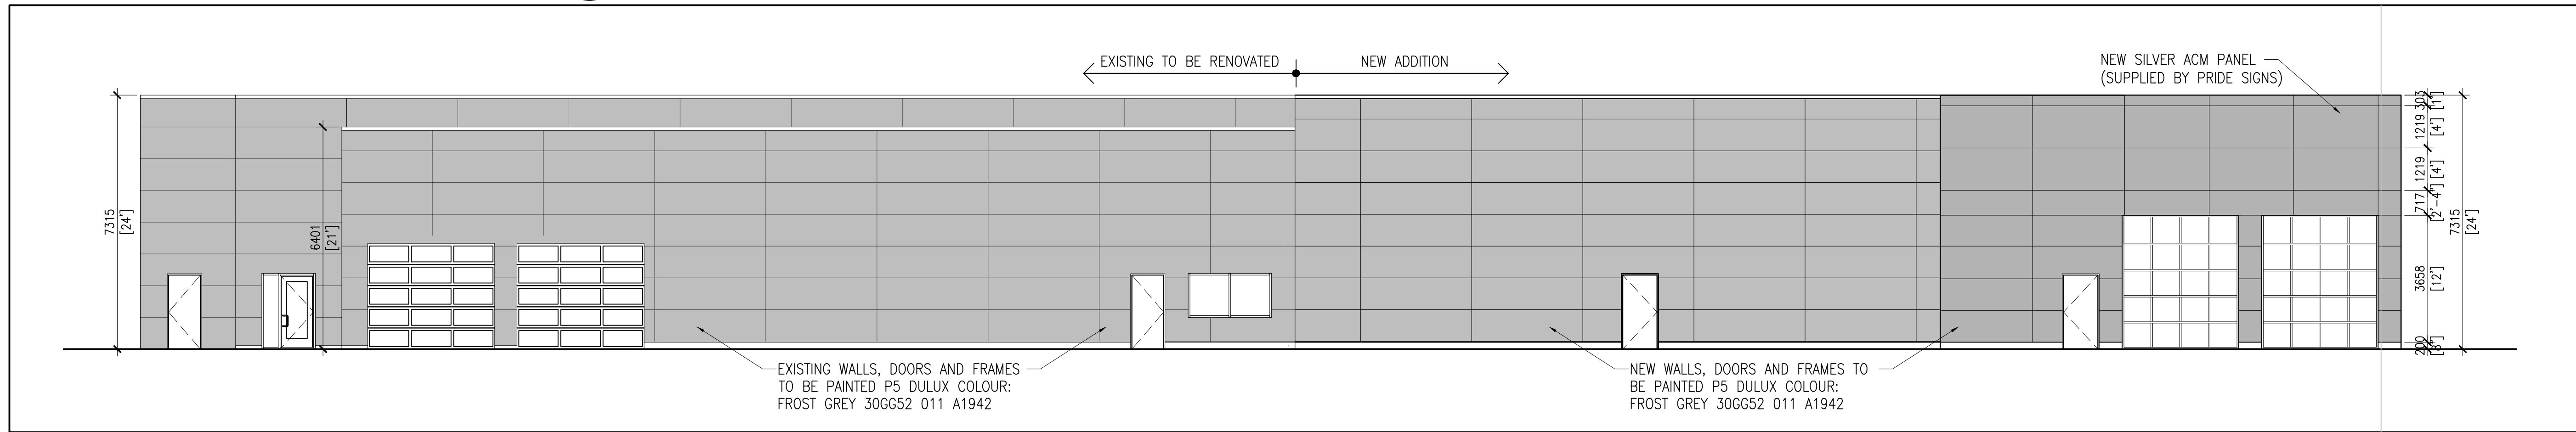

2 SOUTH ELEVATION
A301 SCALE 1:100

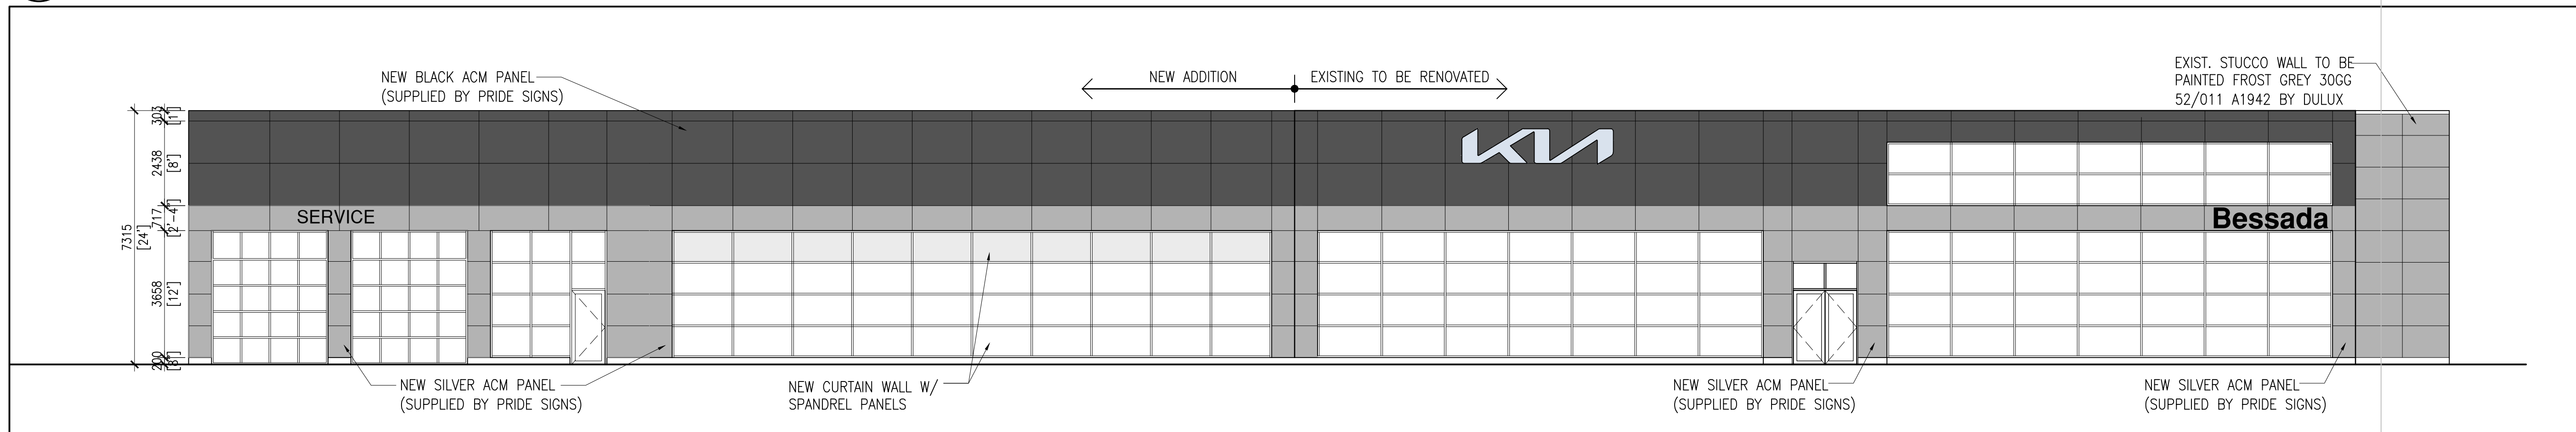

1 NORTH ELEVATION
A301 SCALE 1:100

PLAN NORTH TRUE NORTH

REV	DATE ISSUED	REVISION DESCRIPTION
1	08.09.23	ISSUED FOR PRE-CONSULTATION

REV	DATE ISSUED	REVISION DESCRIPTION
1	08.09.23	ISSUED FOR PRE-CONSULTATION

PROJECT NAME
**PROPOSED ADDITION
BESSADA KIA**
1675 BAYLY ST.
PICKERING, ON.

PROJECT No.
23-1368

1260 TERWILLEGAR AVENUE, UNIT No. 2
OSHAWA, ONTARIO L1J 7A5
(905) 723-2223 KIRBYSTRUCTURES.COM

SCALE 1:100	DRAWN RT	CHECKED DT	APPROVED -
----------------	-------------	---------------	---------------

DRAWING TITLE
ELEVATIONS

DRAWING No.
A301