


06/05/2025
K:\STAFF\208 FILES\14000\124123 DRAWINGS\124123 ENGINEERING DRAWINGS\124123 20250303-3D-SITE PLAN

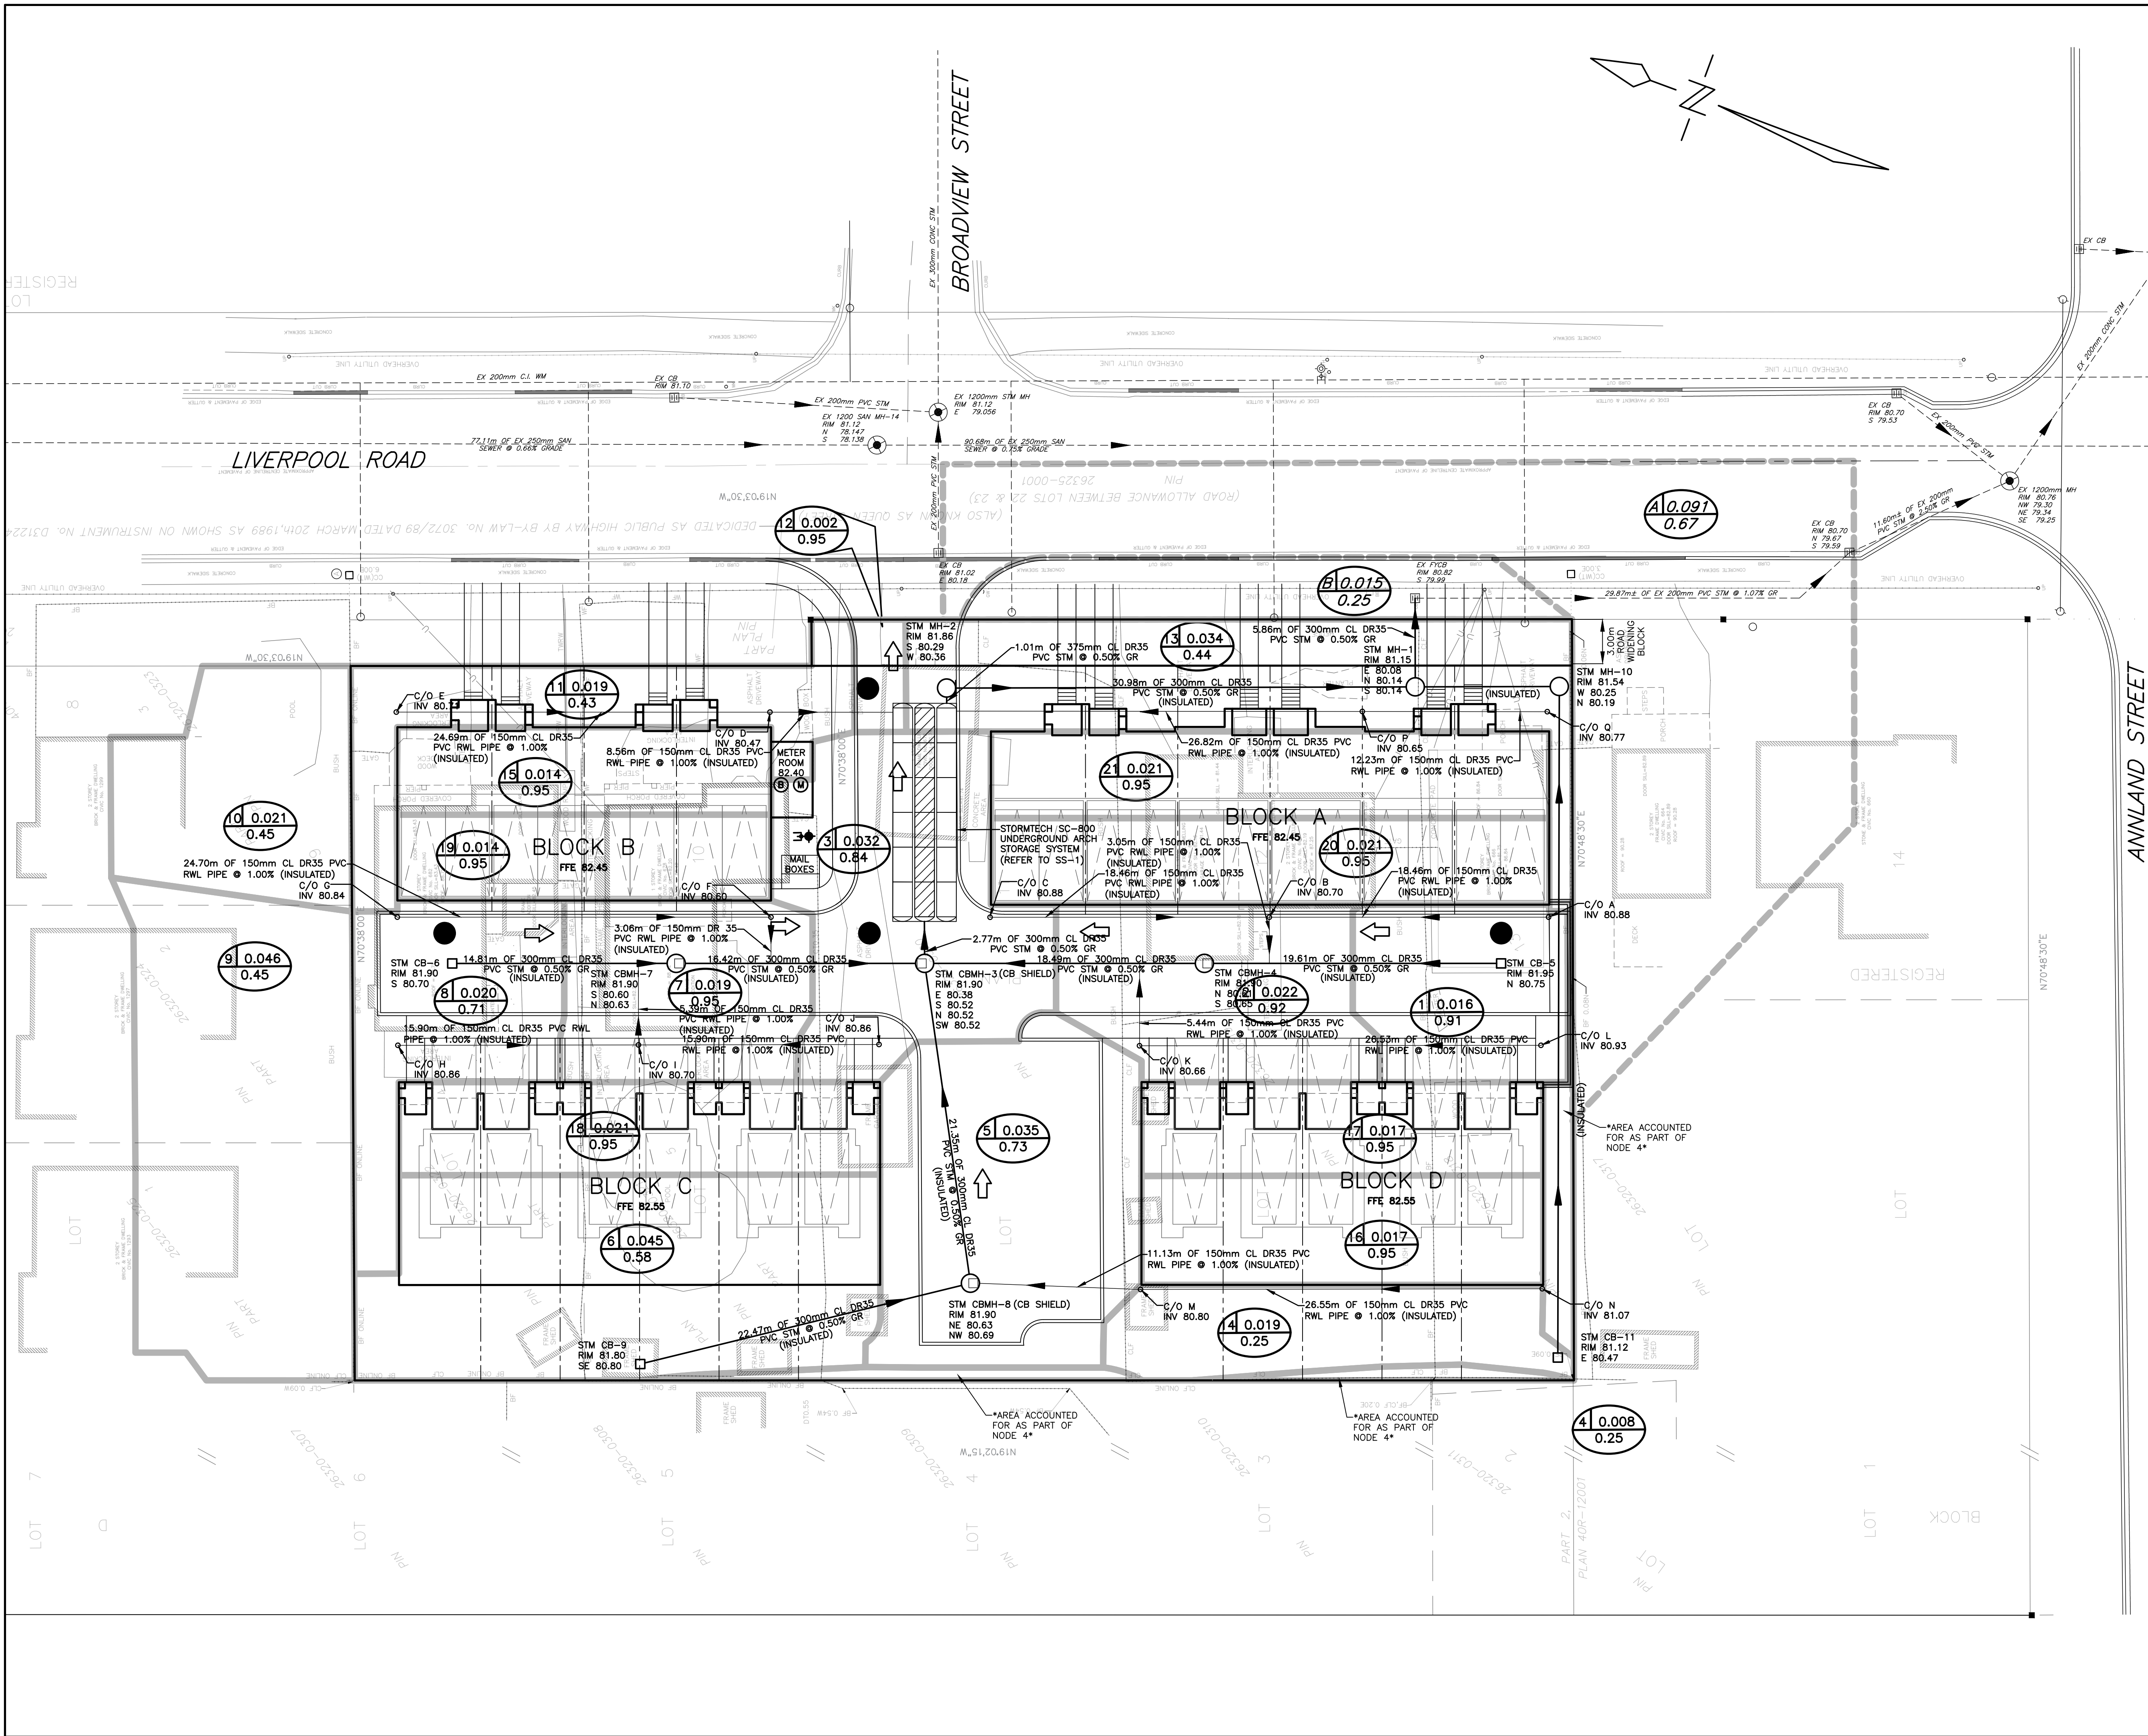

BENCH MARK
TOPOGRAPHIC SURVEY DONE BY RICHMOND SURVEYING INC.
THE INFORMATION IN THIS SITE PLAN IS FROM
PLAN OF SURVEY OF LOTS 9, 10, & 13 AND
LOTS 11 & 12
BLOCK D
REGISTERED PLAN 65

- LEGEND**
- DRAINAGE BOUNDARY
 - DRAINAGE AREA (ha)
WEIGHTED RUNOFF COEFF
 - OVERLAND FLOW DIRECTION

- EX CB DRAINAGE BOUNDARY
- DRAINAGE AREA (ha)
WEIGHTED RUNOFF COEFF

NOTE: THIS PLAN IS FOR STORM
DRAINAGE AREAS ONLY

PRELIMINARY
NOT FOR CONSTRUCTION

1.	ISSUED FOR SUBMISSION	2025/05/06
NO.	SUBMISSION	DATE

666-682 LIVERPOOL RD, PICKERING ON

POST DEVELOPMENT STORM DRAINAGE PLAN

**D.G. BIDDLE
& ASSOCIATES**
CONSULTING ENGINEERS & PLANNERS

96 King Street East
Oshawa, Ontario, L1H 1B6
Phone: 905-576-8500
info@dgbiddle.com
dgbiddle.com



SCALE:	1:200
DESIGNED BY:	B.K.Y.
CHECKED BY:	C.J.F.
PROJECT NO.:	124123
DRAWING NO.:	SD-2