

Conditions of Use
Verify elevations and/or dimensions on drawing prior to use.
Report any discrepancies to Dillon Consulting Limited.
Do not scale dimensions from drawing.
Do not modify drawing, re-use it, or use it for purposes other than those intended at the time of its preparation without prior written permission from Dillon Consulting Limited.



DILLON
CONSULTING


PROPOSED DEVELOPMENT AT 666 LIVERPOOL ROAD
TOWN OF PICKERING

PROJECT NO.
24-9382

SITE CIRCULATION
(AERIAL FIRETRUCK)


SHEET NO.
T-1

DESIGN MS	REVIEWED BY ES
DRAWN MS	CHECKED BY ES
DATE 2025-05-21	
SCALE 1:500	
1 Vehicle Swept Path Analysis No. 1	DATE 2024-05-21 BY MS
	ISSUED FOR

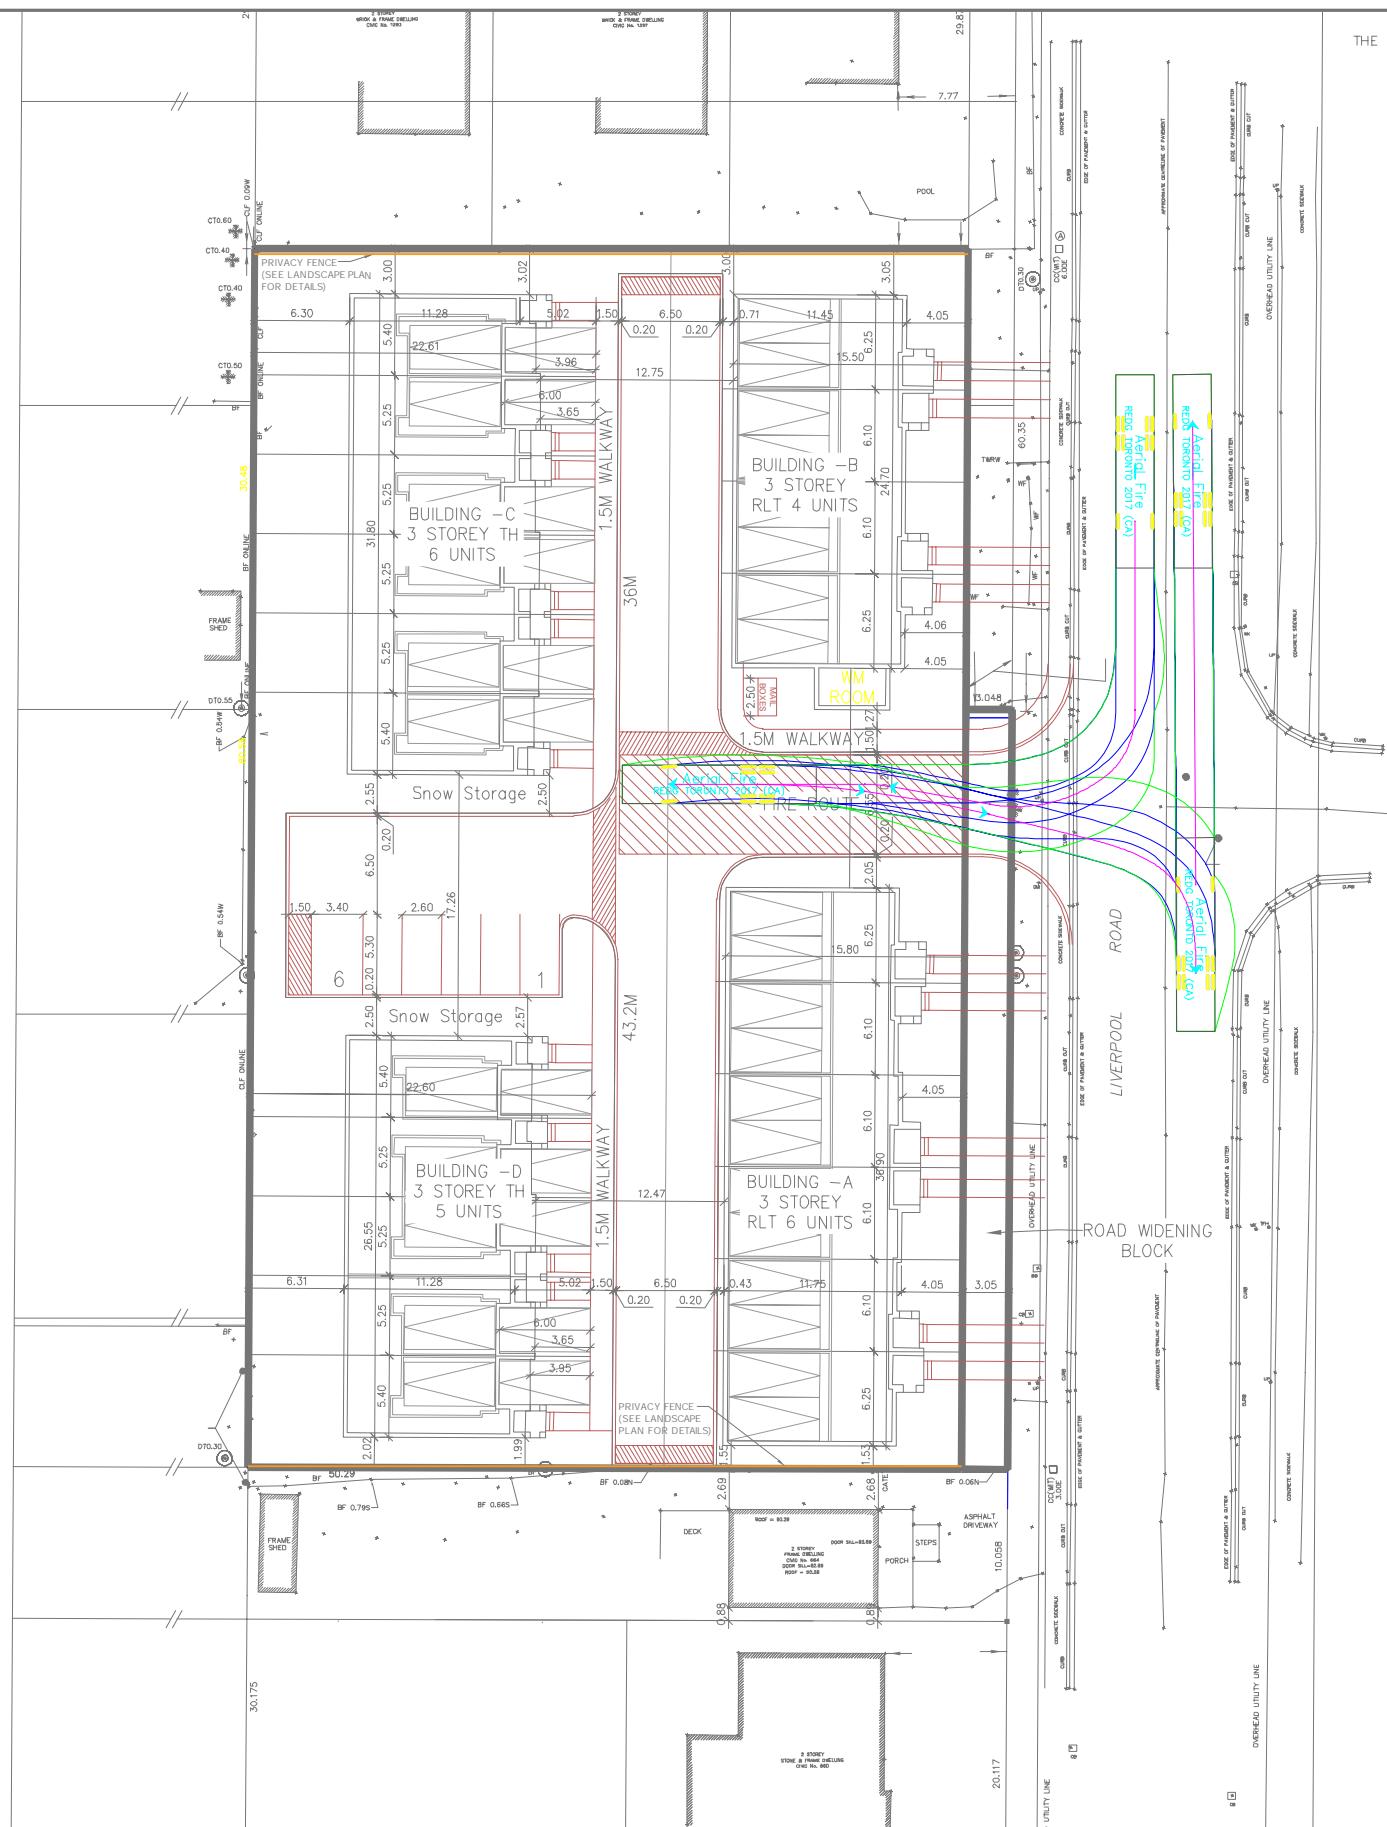

THE INFORMATION IN THIS SITE PLAN IS FROM
 PLAN OF SURVEY OF
 PART OF LOTS 9, 10 & 13
 AND
 LOTS 11 & 12
 BLOCK D
 REGISTERED PLAN 65
 TOWN OF PICKERING
 (REGIONAL MUNICIPALITY OF DURHAM)
 SCALE 1:200
 RICHMOND SURVEYING INC.
 © COPYRIGHT 2023

Conditions of Use
 Verify elevations and/or dimensions on drawing prior to use.
 Report any discrepancies to Dillon Consulting Limited.
 Do not scale dimensions from drawing.
 Do not modify drawing, re-use it, or use it for purposes other than those intended at the time of its preparation without prior written permission from Dillon Consulting Limited.

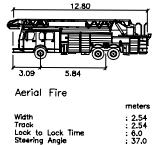

DILLON
CONSULTING

1 Vehicle Swept Path Analysis
No. 1
ISSUED FOR

No.

1

2024-05-21

MS

DATE

BY


DESIGN
DRAWN
DATE
SCALE

REVIEWED BY
CHECKED BY
2024-05-21
1500

ES
ES
MS
DATE
BY

PROPOSED DEVELOPMENT AT 666 LIVERPOOL ROAD
TOWN OF PICKERING
SITE CIRCULATION
(AERIAL FIRE TRUCK)

PROJECT NO.
24-9382
SHEET NO.
T-2

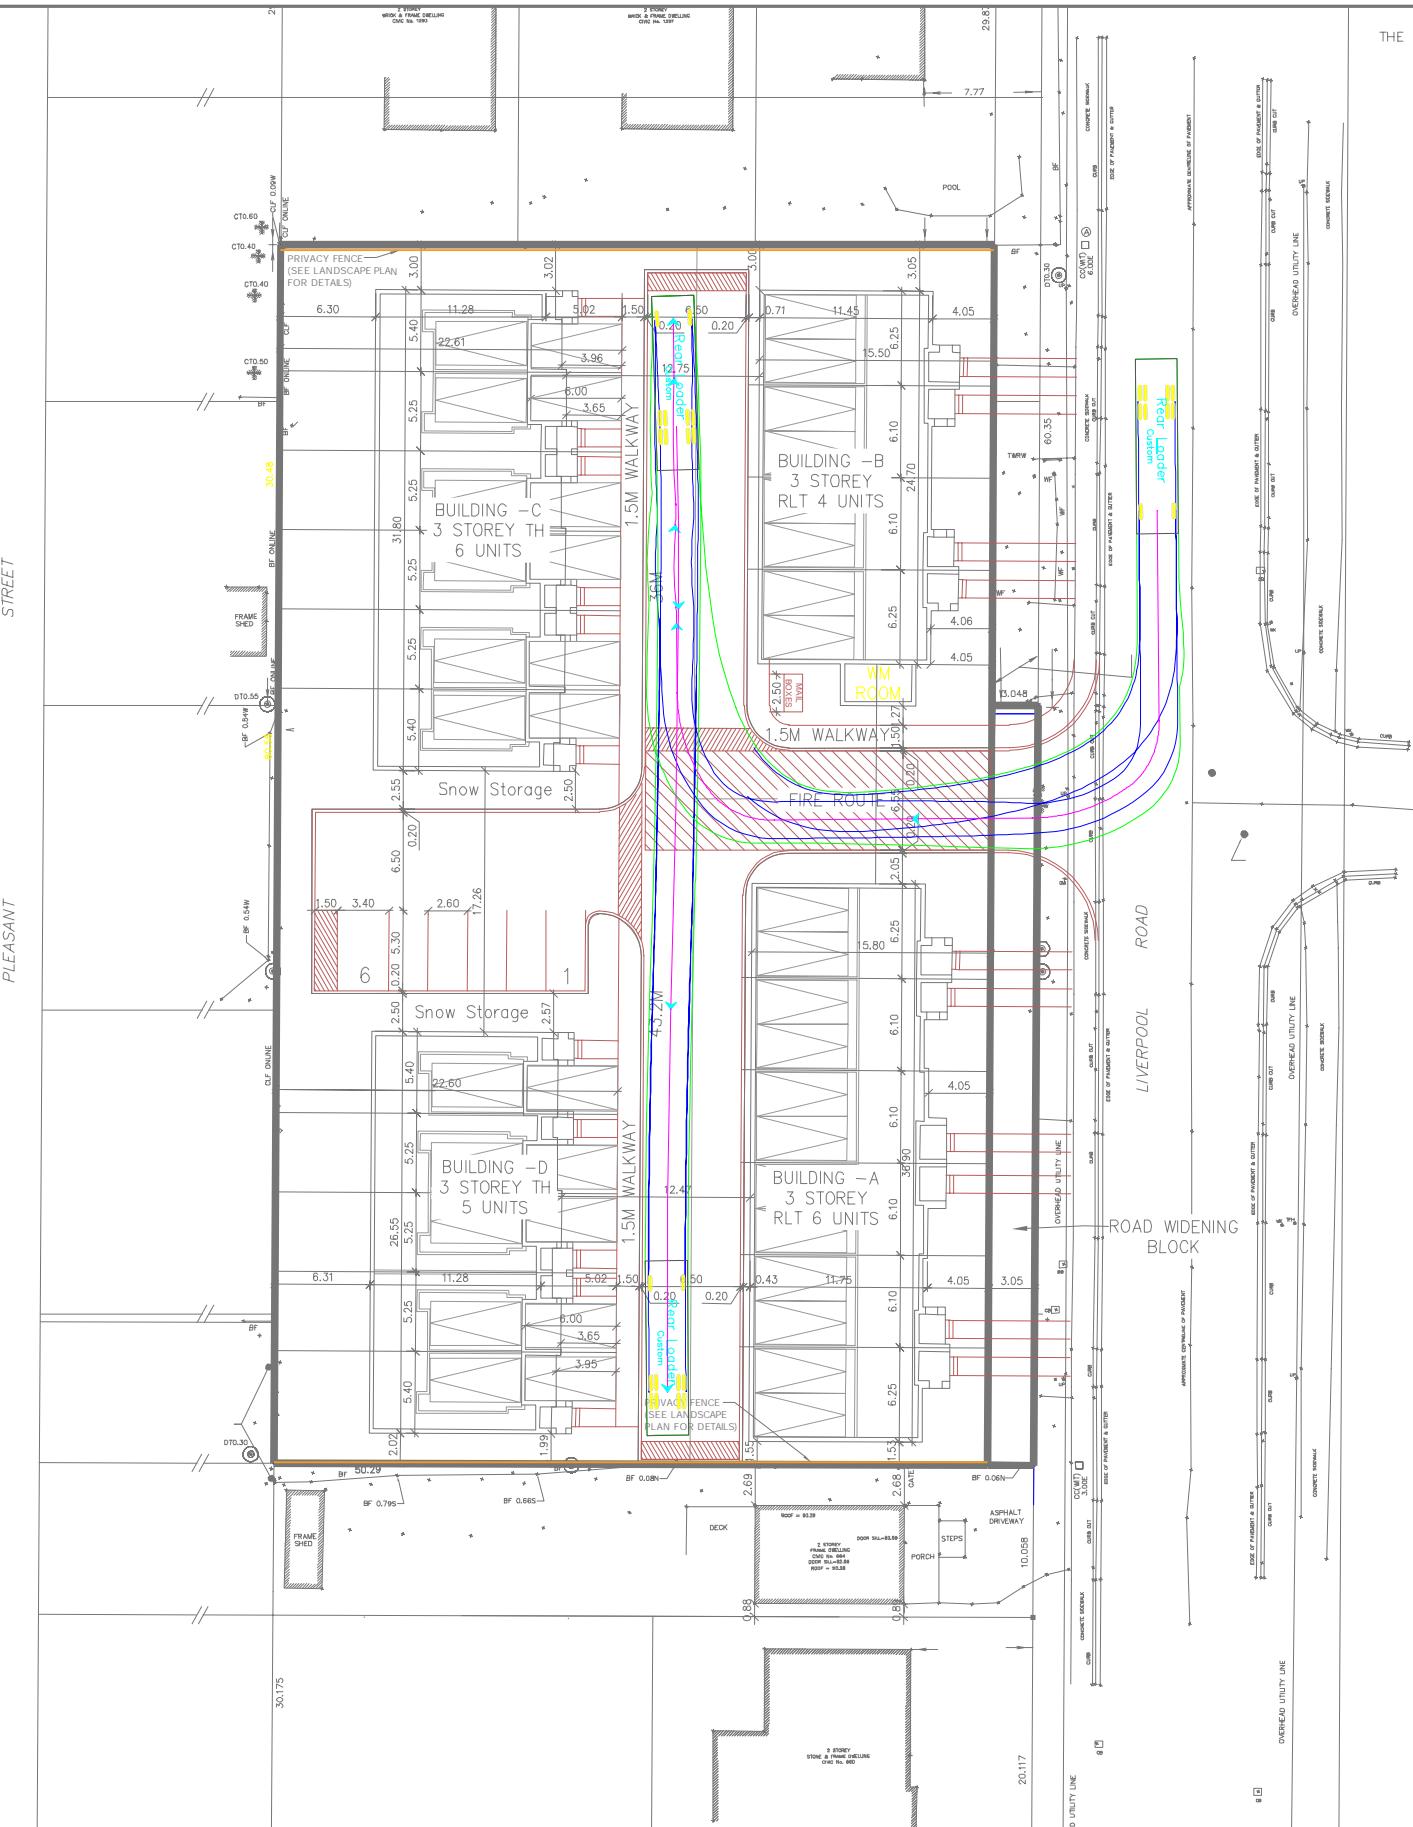

THE INFORMATION IN THIS SITE PLAN IS FROM
PLAN OF SURVEY OF
PART OF LOTS 9, 10 & 13
AND
LOTS 11 & 12
BLOCK D
REGISTERED PLAN 65
TOWN OF PICKERING
(REGIONAL MUNICIPALITY OF DURHAM)
SCALE 1:200

1 2 0 4 8 12
METRES
RICHMOND SURVEYING INC.
© COPYRIGHT 2023

Conditions of Use

Verify elevations and/or dimensions on drawing prior to use.
Report any discrepancies to Dillon Consulting Limited.

Do not scale dimensions from drawing.

Do not modify drawing, re-use it, or use it for purposes other than those intended at the time of its preparation without prior written permission from Dillon Consulting Limited.



DILLON CONSULTING


MS
RY

PROPOSED DEVELOPMENT AT 666 LIVERPOOL ROAD
TOWN OF PICKERING

PROJECT NO.

SITE CIRCULATION (WASTE COLLECTION VEHICLE - INBOUND)

T-3

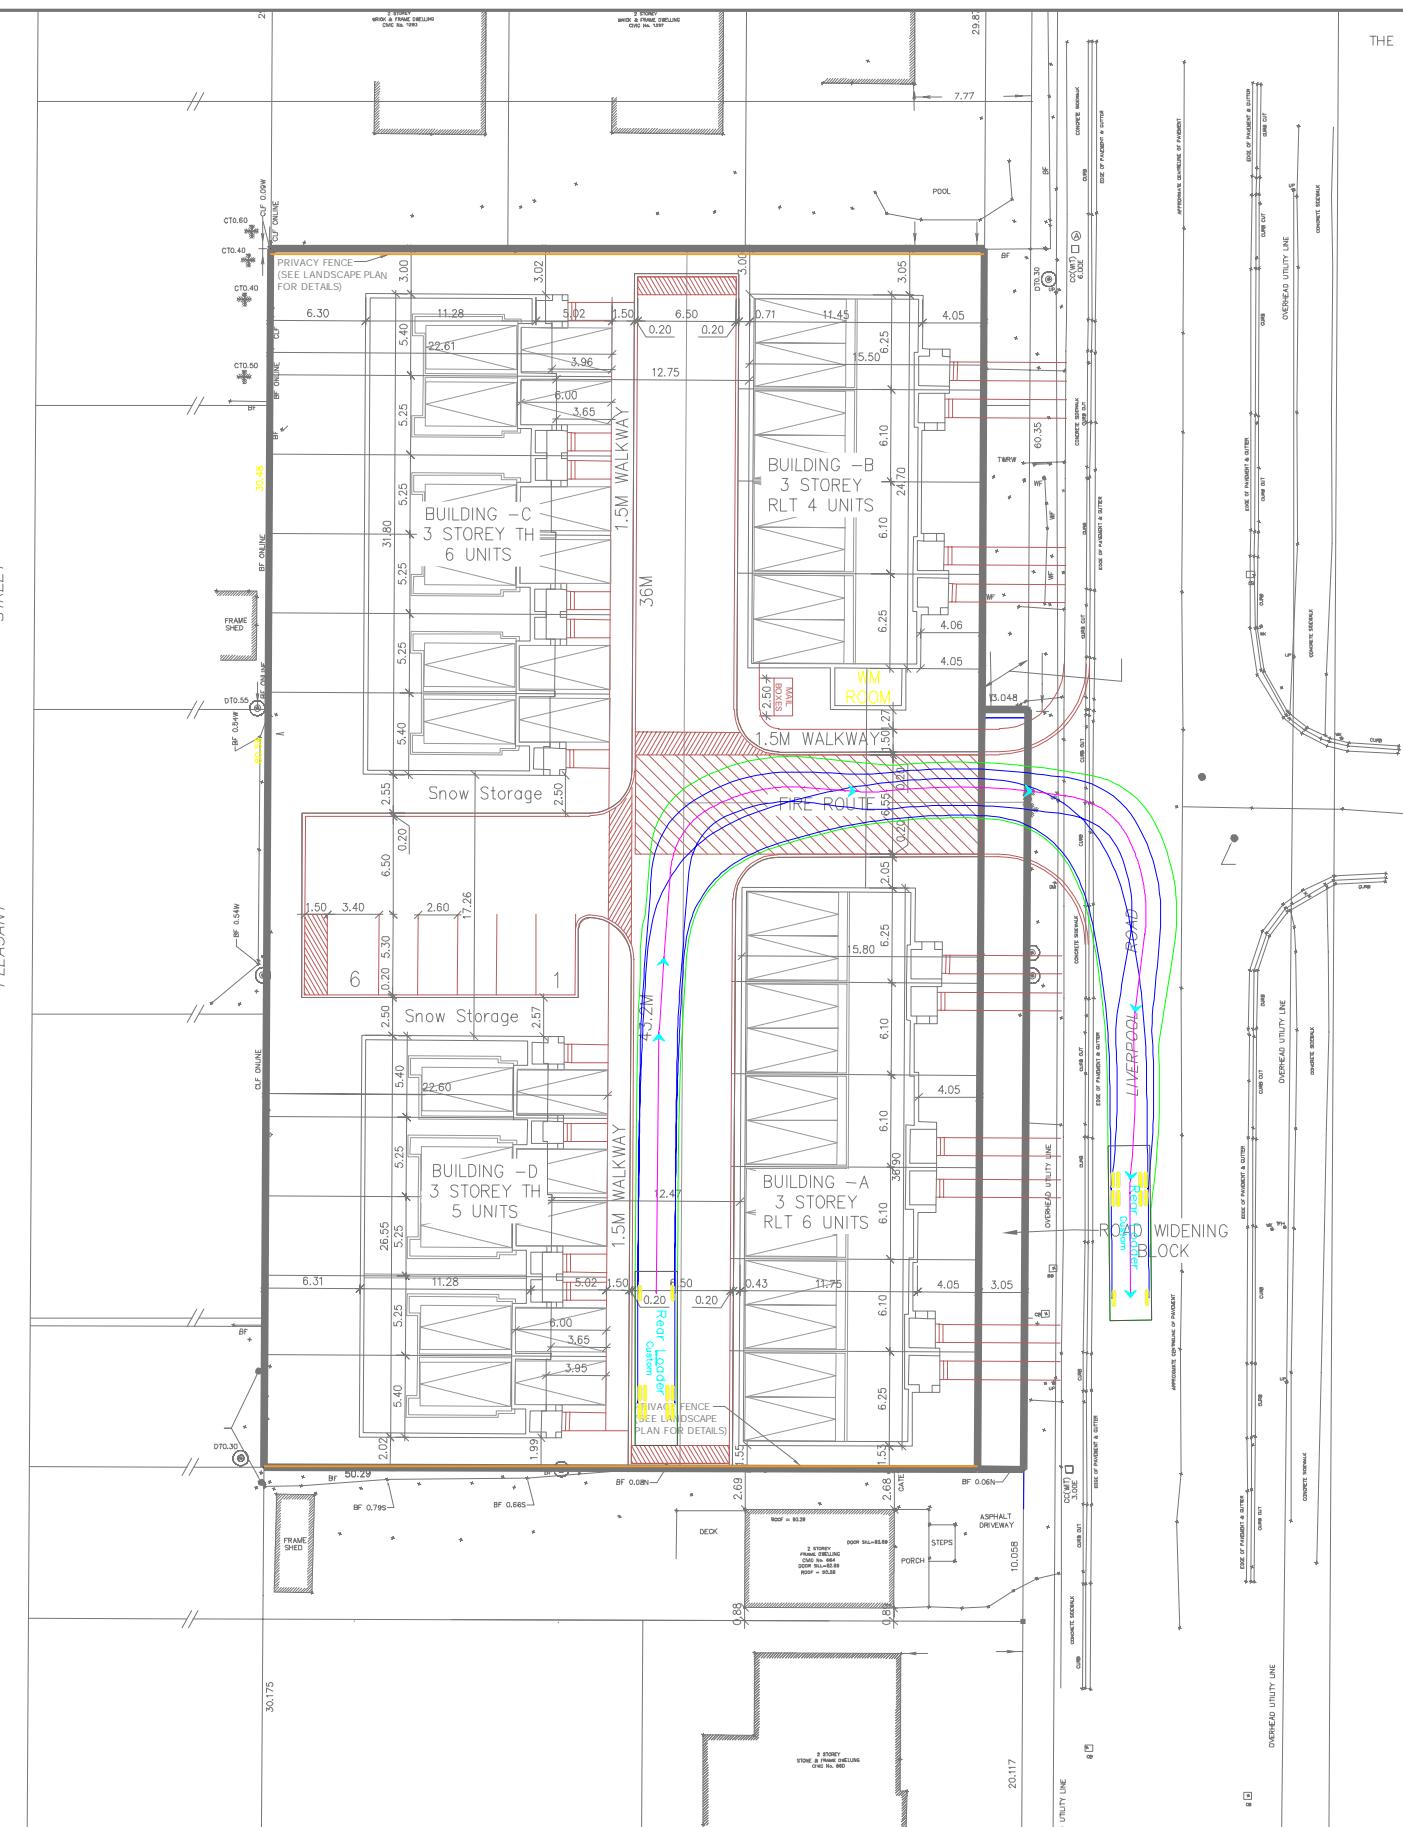

THE INFORMATION IN THIS SITE PLAN IS FROM
PLAN OF SURVEY OF
PART OF LOTS 9, 10 & 13
AND
LOTS 11 & 12
BLOCK D
REGISTERED PLAN 65
TOWN OF PICKERING
(REGIONAL MUNICIPALITY OF DURHAM)
SCALE 1:200

1 2 0 4 8 12
METRES
RICHMOND SURVEYING INC.
© COPYRIGHT 2023

Conditions of Use

Verify elevations and/or dimensions on drawing prior to use.
Report any discrepancies to Dillon Consulting Limited.

Do not scale dimensions from drawing.

Do not modify drawing, re-use it, or use it for purposes other than those intended at the time of its preparation without prior written permission from Dillon Consulting Limited.



DILLON CONSULTING


PROPOSED DEVELOPMENT AT 666 LIVERPOOL ROAD TOWN OF PICKERING

PROJECT NO.

SITE CIRCULATION WASTE COLLECTION VEHICLE - OUTBOUND)

MEET NO.

T-4

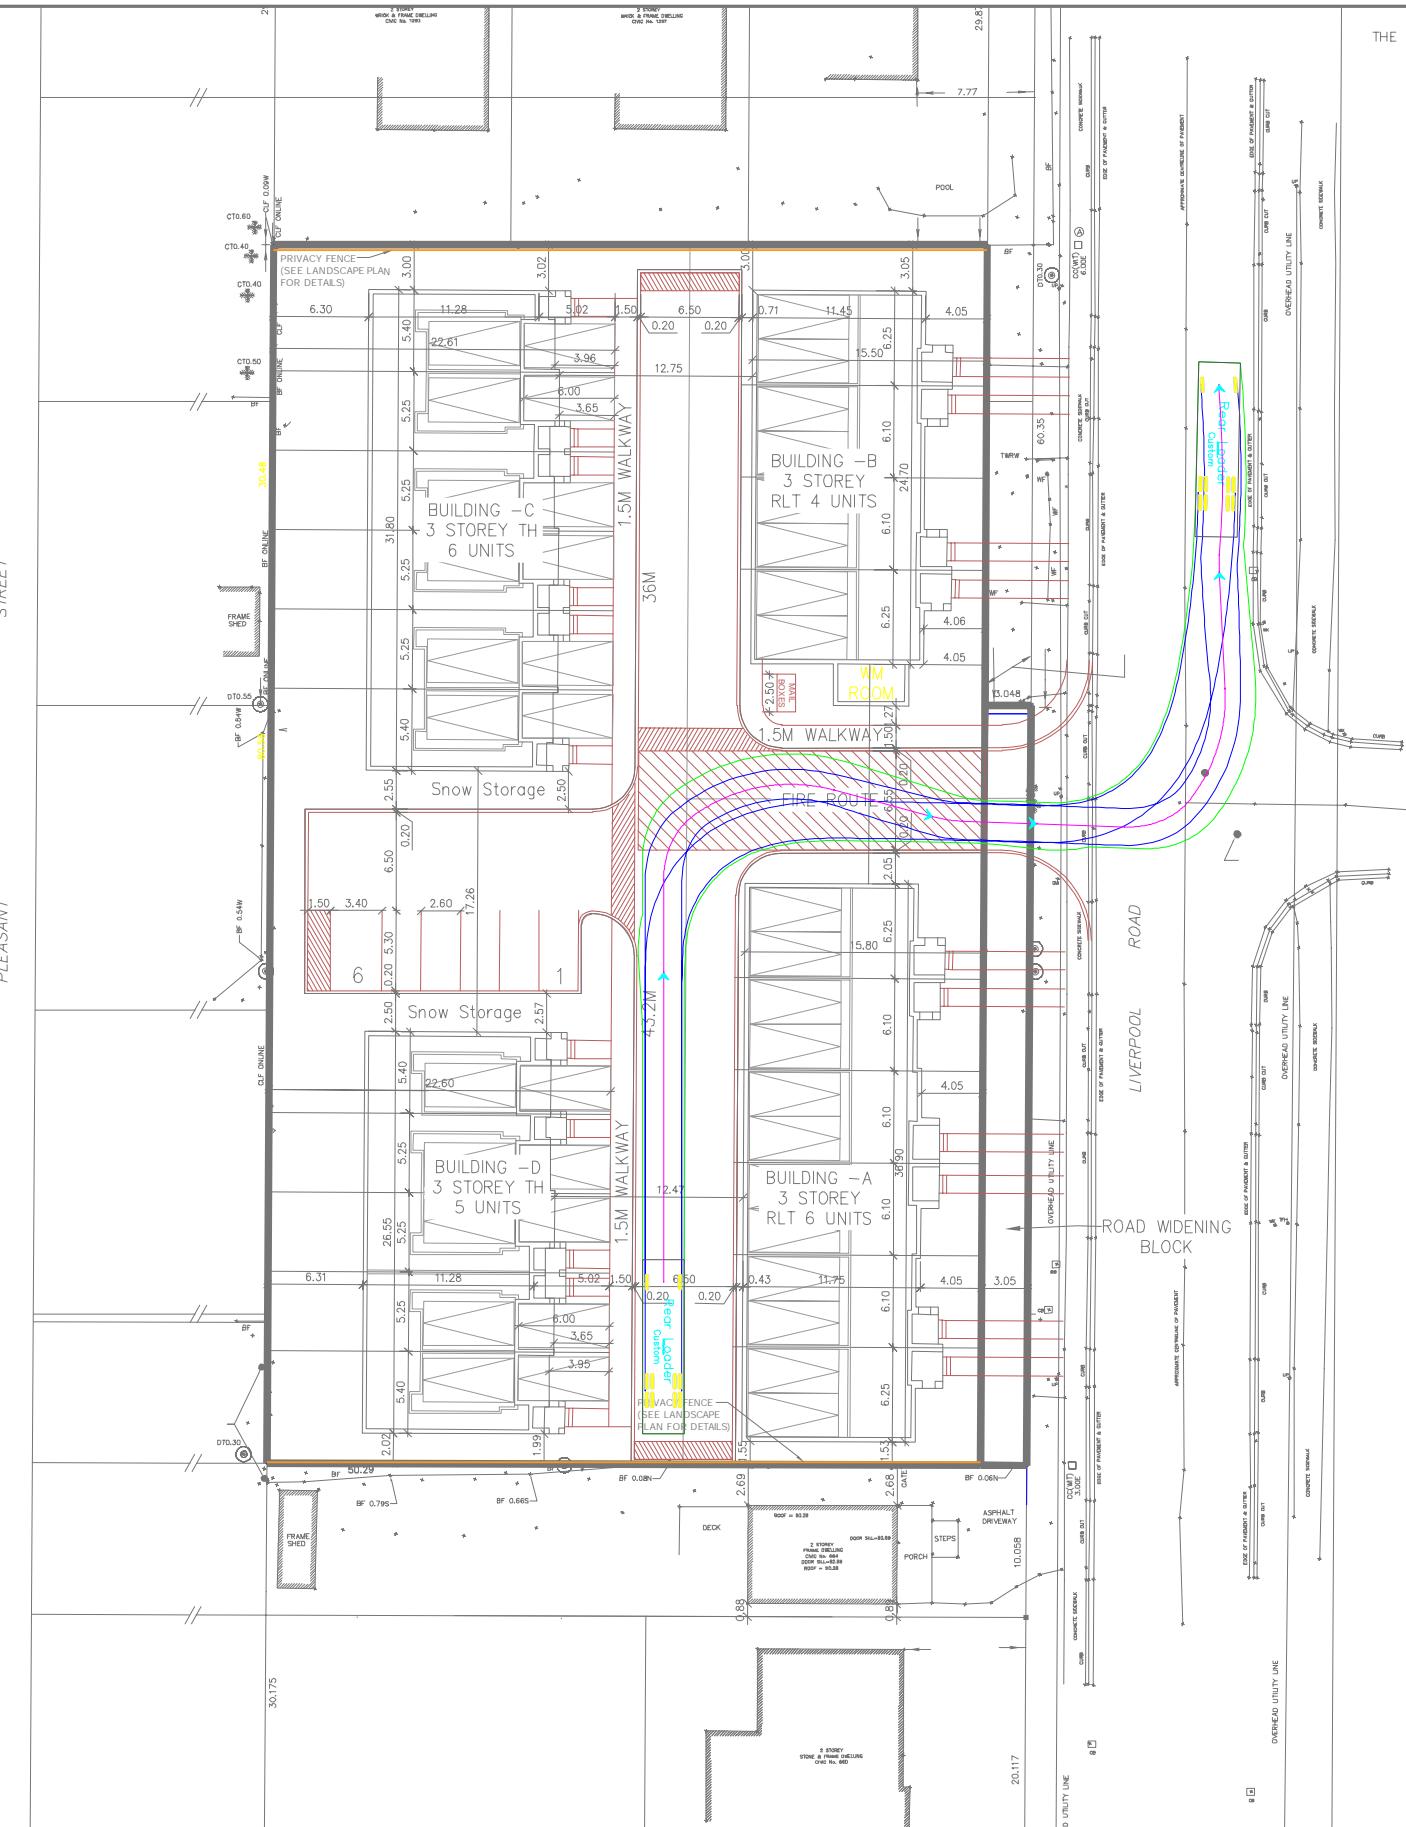

THE INFORMATION IN THIS SITE PLAN IS FROM
PLAN OF SURVEY OF
PART OF LOTS 9, 10 & 13
AND
LOTS 11 & 12
BLOCK D
REGISTERED PLAN 65
TOWN OF PICKERING
(REGIONAL MUNICIPALITY OF DURHAM)
SCALE 1:200

1 2 0 4 8 12
METRES
RICHMOND SURVEYING INC.
© COPYRIGHT 2023

Conditions of Use

Verify elevations and/or dimensions on drawing prior to use.
Report any discrepancies to Dillon Consulting Limited.

Do not scale dimensions from drawing.

Do not modify drawing, re-use it, or use it for purposes other than those intended at the time of its preparation without prior written permission from Dillon Consulting Limited.




DILLON CONSULTING

PROPOSED DEVELOPMENT AT 666 LIVERPOOL ROAD
TOWN OF PICKERING

PROJECT NO.

SITE CIRCULATION (WASTE COLLECTION VEHICLE - OUTBOUND)

T-5

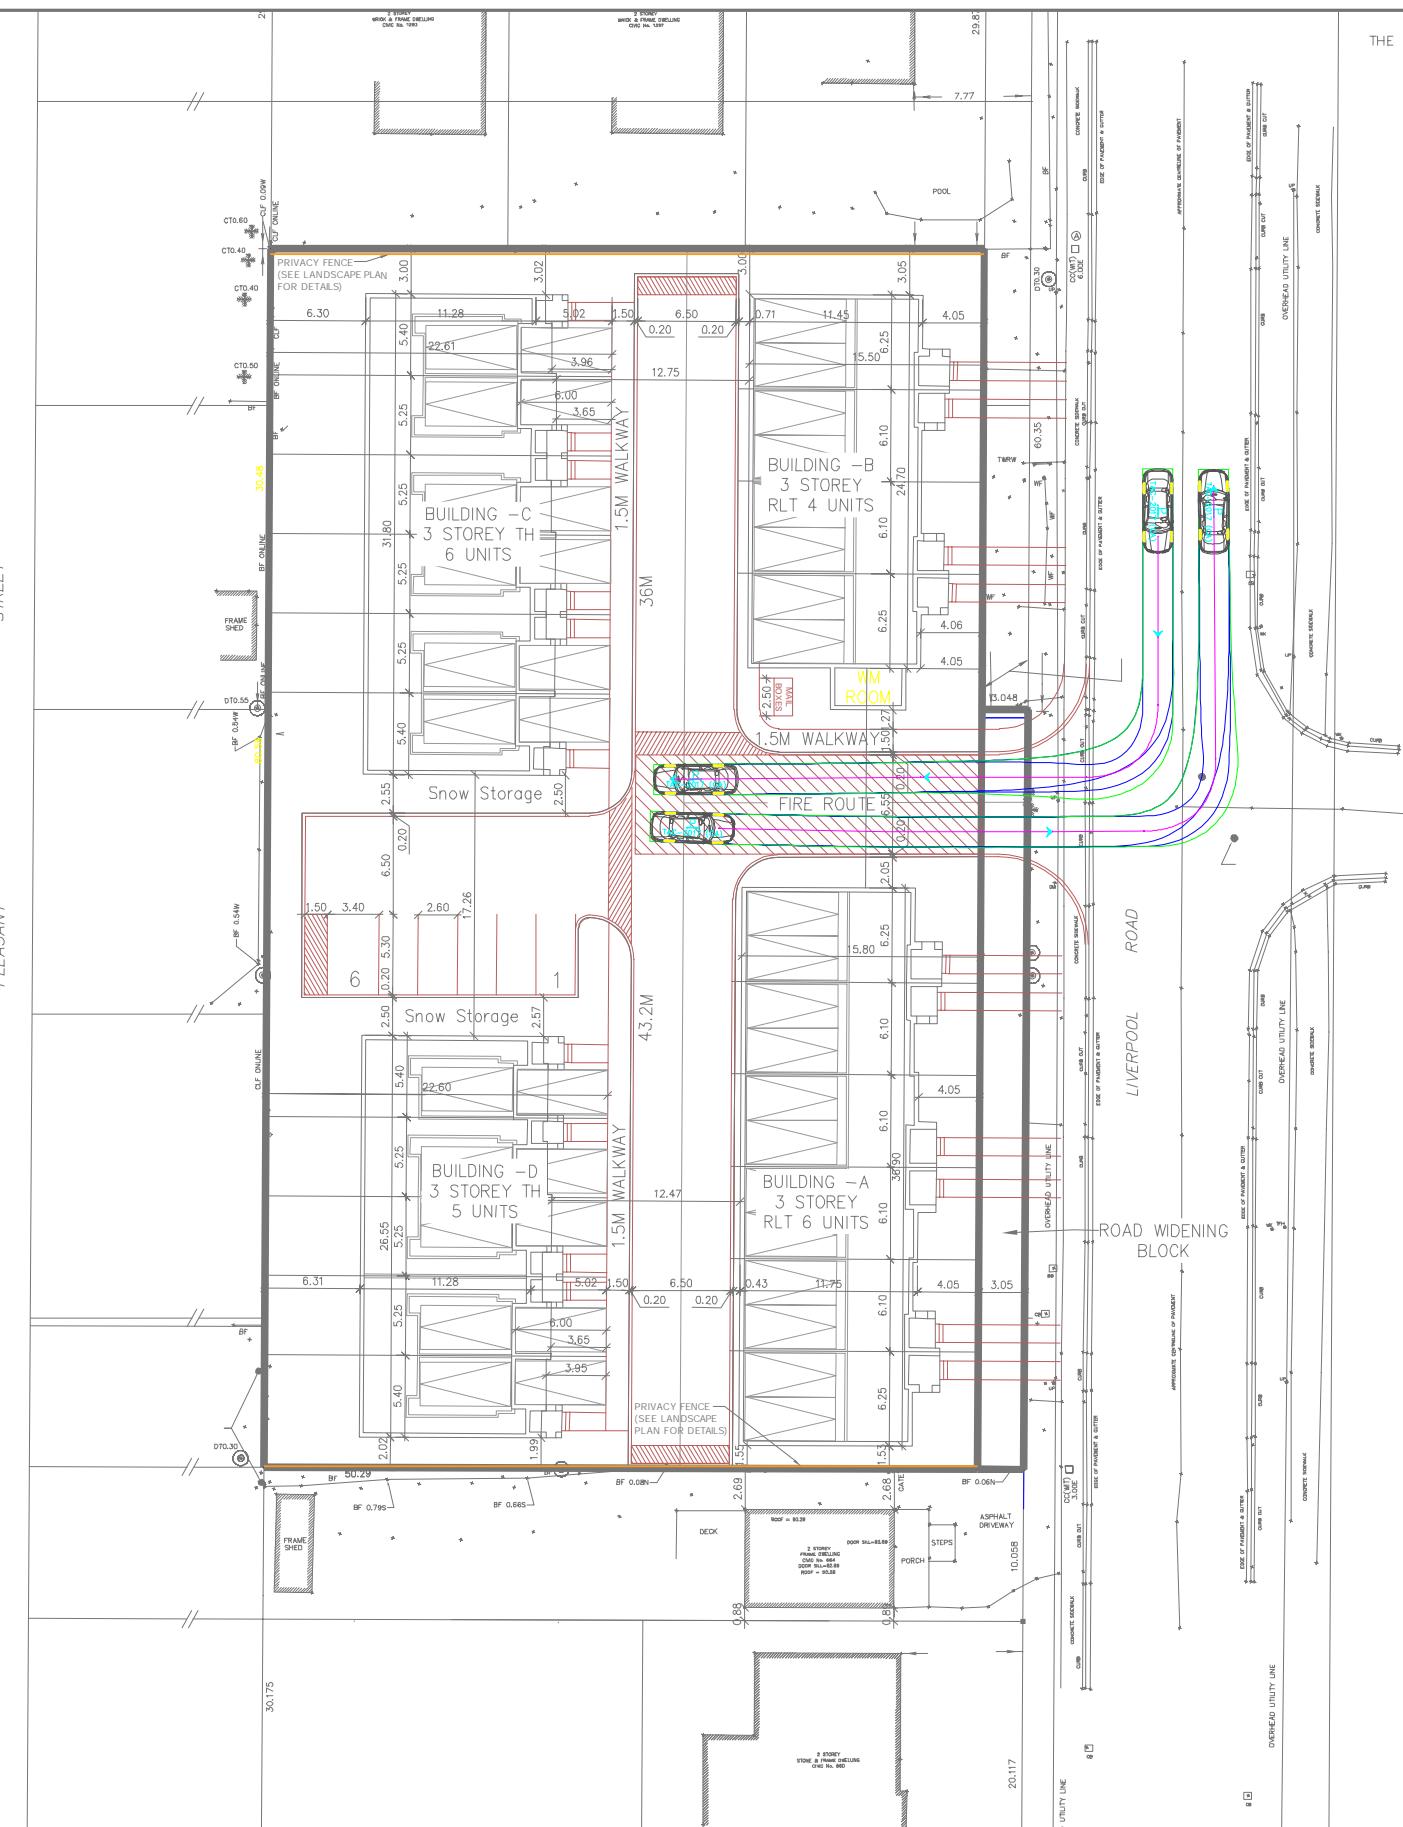

THE INFORMATION IN THIS SITE PLAN IS FROM
PLAN OF SURVEY OF
PART OF LOTS 9, 10 & 13
AND
LOTS 11 & 12
BLOCK D
REGISTERED PLAN 65
TOWN OF PICKERING
(REGIONAL MUNICIPALITY OF DURHAM)
SCALE 1:200


1 2 0 4 8 12
METRES
RICHMOND SURVEYING INC.
© COPYRIGHT 2023

Conditions of Use

Verify elevations and/or dimensions on drawing prior to use.
Report any discrepancies to Dillon Consulting Limited.

Do not scale dimensions from drawing.

Do not modify drawing, re-use it, or use it for purposes other than those intended at the time of its preparation without prior written permission from Dillon Consulting Limited.

 

P

DILLON CONSULTING



DESIGN	MS	REVIEWED BY ES
DRAWN	MS	CHECKED BY ES
DATE	2025-05-21	
SCALE	1:500	
MS		
mc		

PROPOSED DEVELOPMENT AT 666 LIVERPOOL ROAD TOWN OF PICKERING

PROJECT NO.

SITE CIRCULATION (PASSENGER VEHICLE)

T-6

 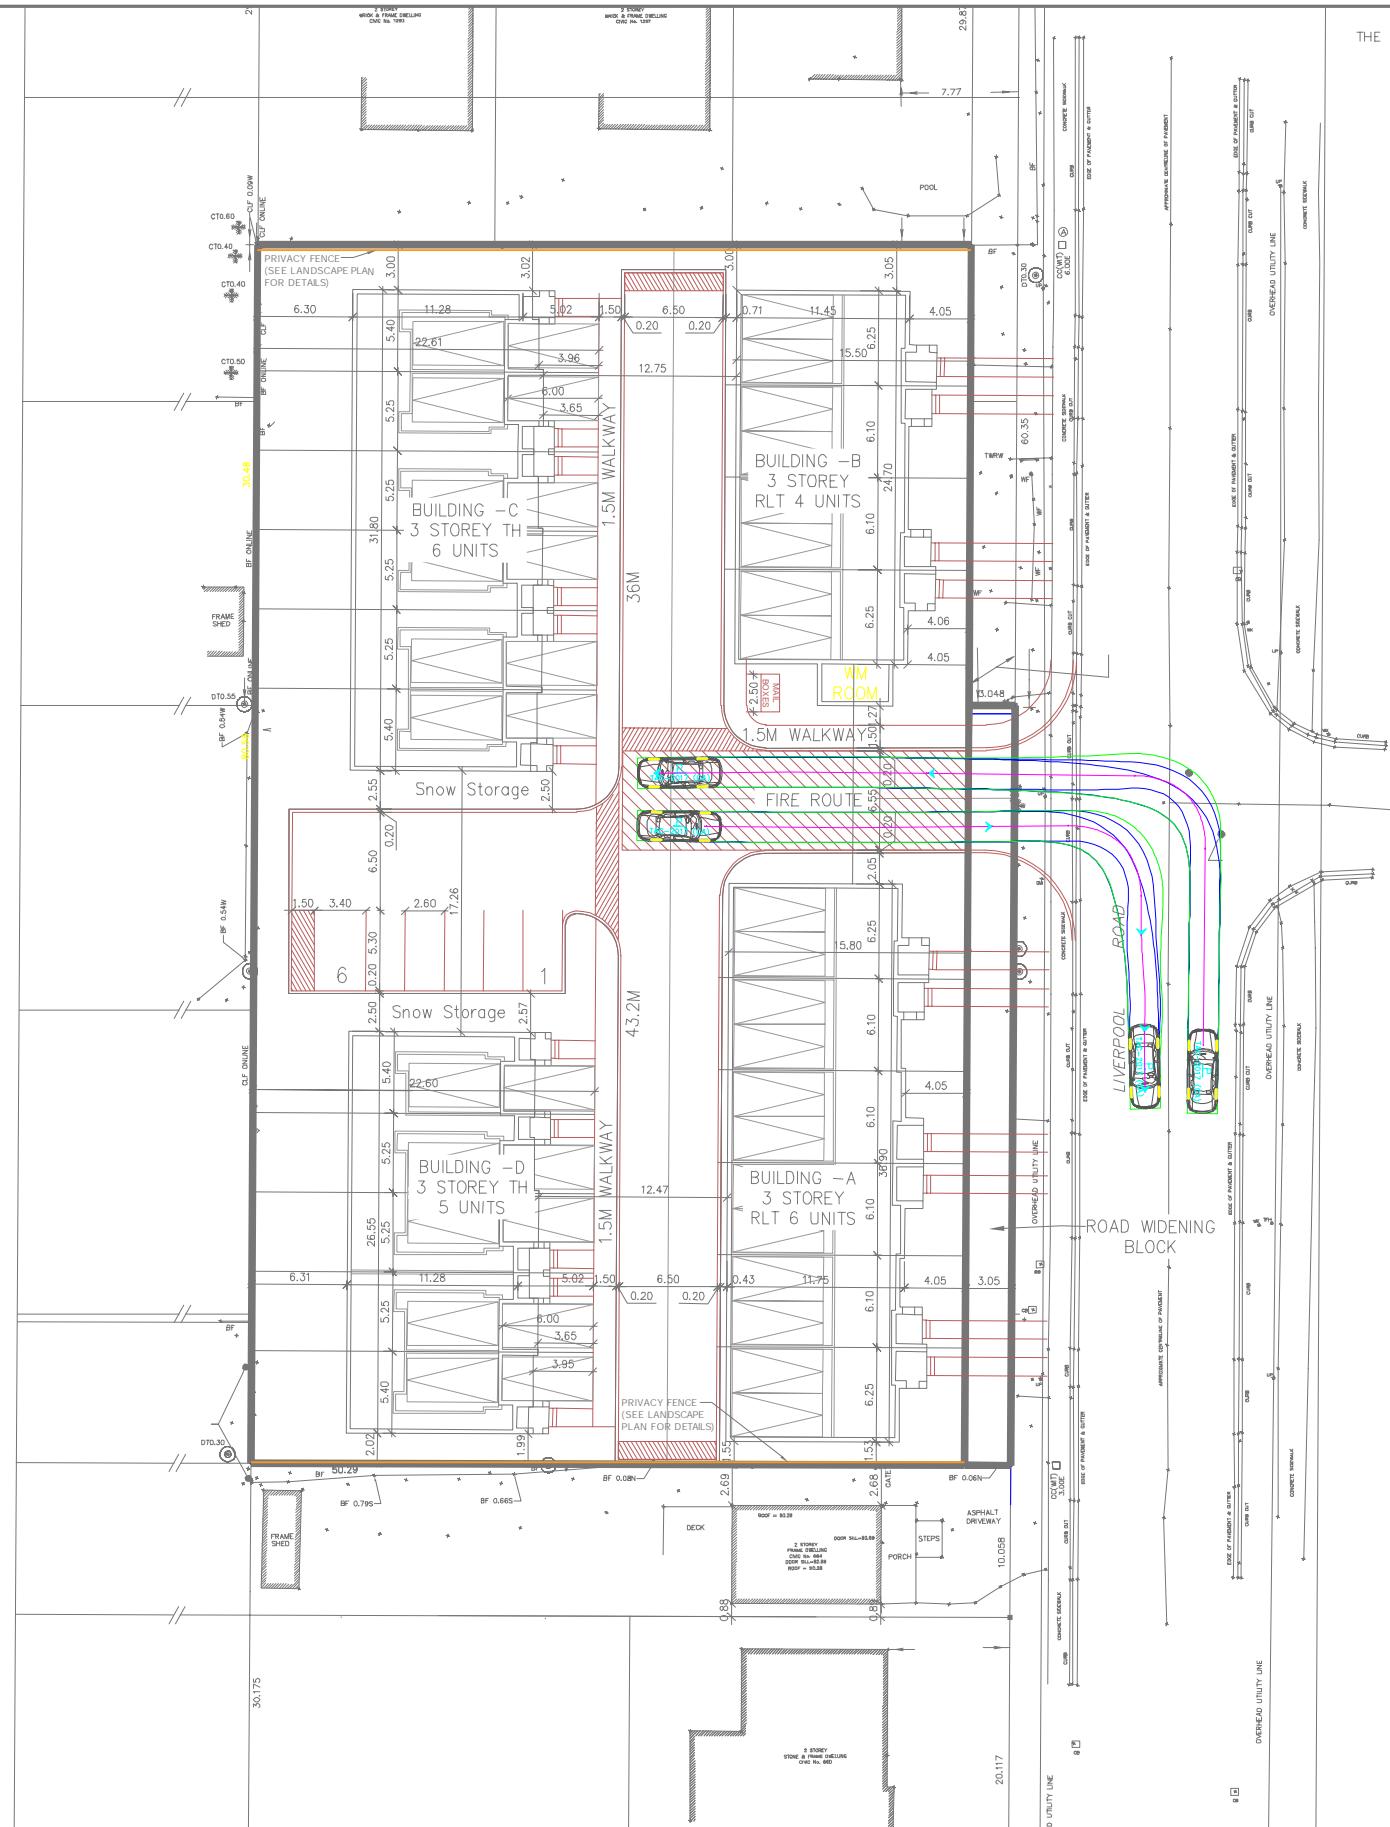

P
 Width: 5.60 meters
 Track: 2.00
 Lock to Lock Time: 6.0
 Steering Angle: 35.9

DILLON
CONSULTING

Conditions of Use

Verify elevations and/or dimensions on drawing prior to use.
 Report any discrepancies to Dillon Consulting Limited.

Do not scale dimensions from drawing.

Do not modify drawing, re-use it, or use it for purposes other
 than those intended at the time of its preparation without prior
 written permission from Dillon Consulting Limited.

PROPOSED DEVELOPMENT AT 666 LIVERPOOL ROAD
 TOWN OF PICKERING


PROJECT NO.
 24-9382

SITE CIRCULATION
 (PASSENGER VEHICLE)

SHEET NO.

T-7


DESIGN MS	REVIEWED BY ES
DRAWN MS	CHECKED BY ES
DATE 2025-05-21	
SCALE 1:500	
1 Vehicle Swept Path Analysis	2024-05-21 MS BY
No.	ISSUED FOR DATE

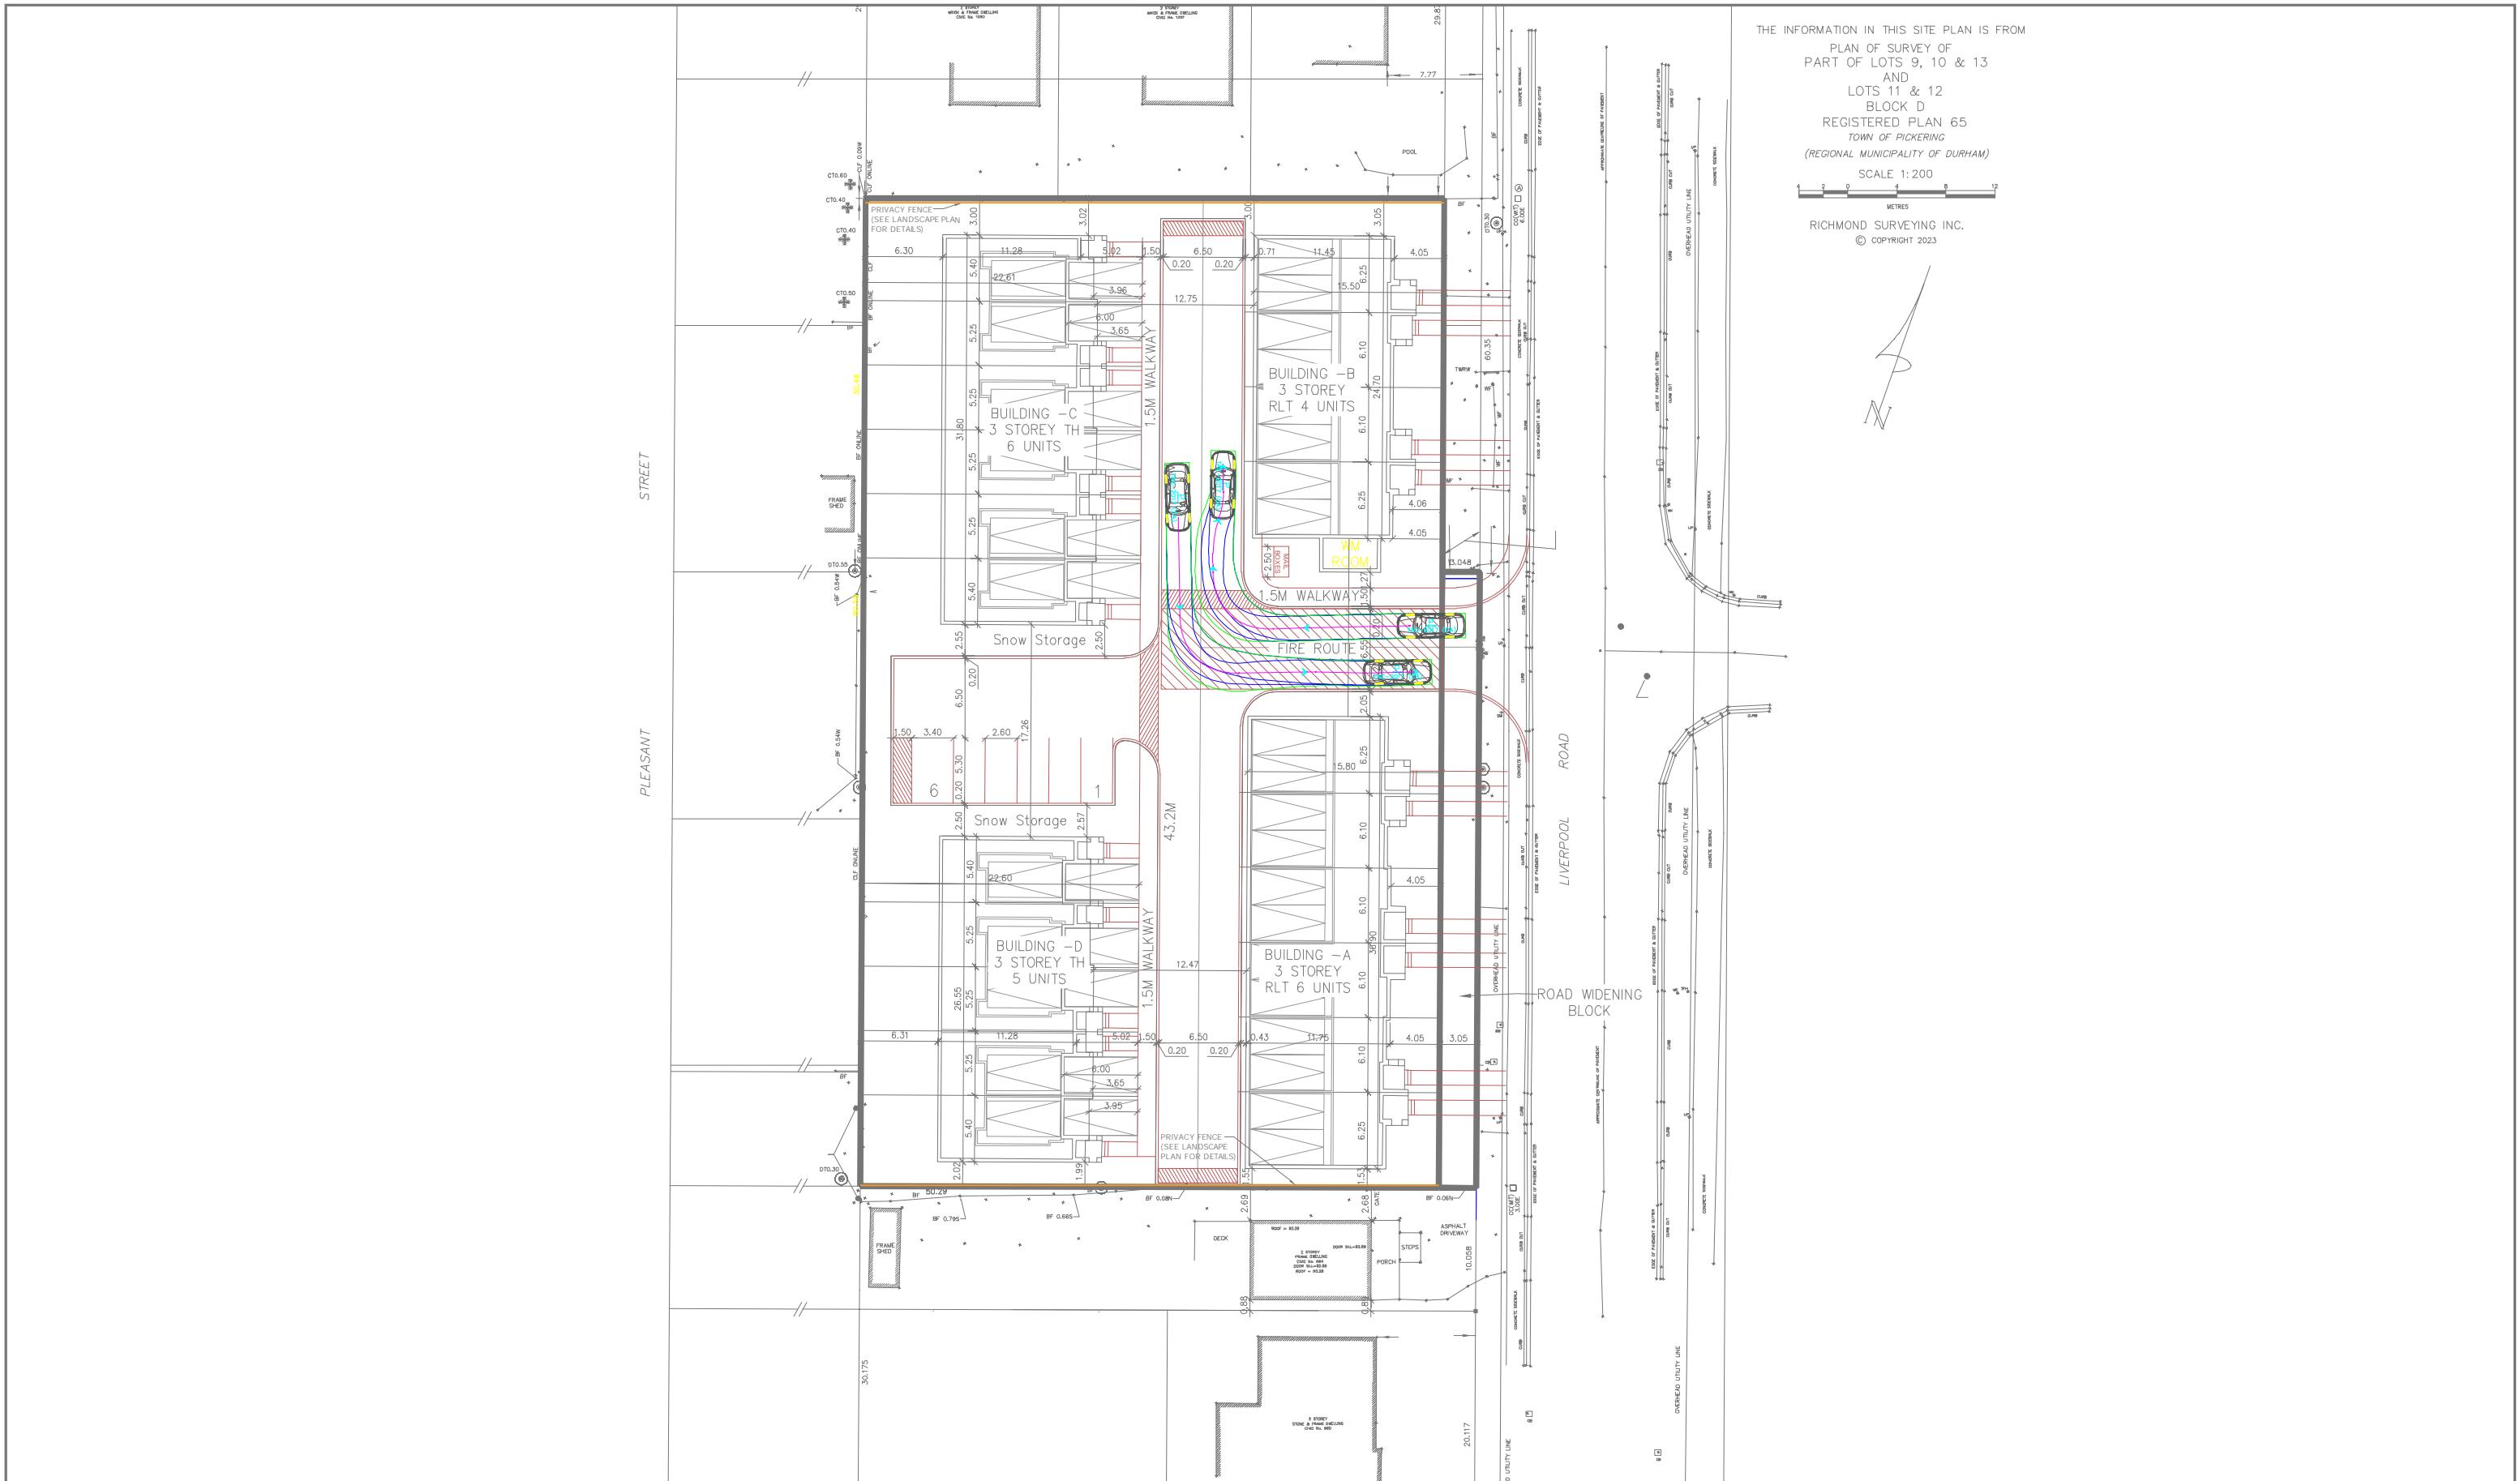

Conditions of Use
 Verify elevations and/or dimensions on drawing prior to use.
 Report any discrepancies to Dillon Consulting Limited.
 Do not scale dimensions from drawing.
 Do not modify drawing, re-use it, or use it for purposes other than those intended at the time of its preparation without prior written permission from Dillon Consulting Limited.

DILLON
CONSULTING

	PROPOSED DEVELOPMENT AT 666 LIVERPOOL ROAD TOWN OF PICKERING			PROJECT NO. 24-9382
	SITE CIRCULATION (PASSENGER VEHICLE)			SHEET NO. T-8
1 Vehicle Swept Path Analysis No.	ISSUED FOR	DATE	DESIGN MS	REVIEWED BY ES
		2024-05-21	DRAWN MS	CHECKED BY ES
			DATE 2025-05-21	
			SCALE 1:500	

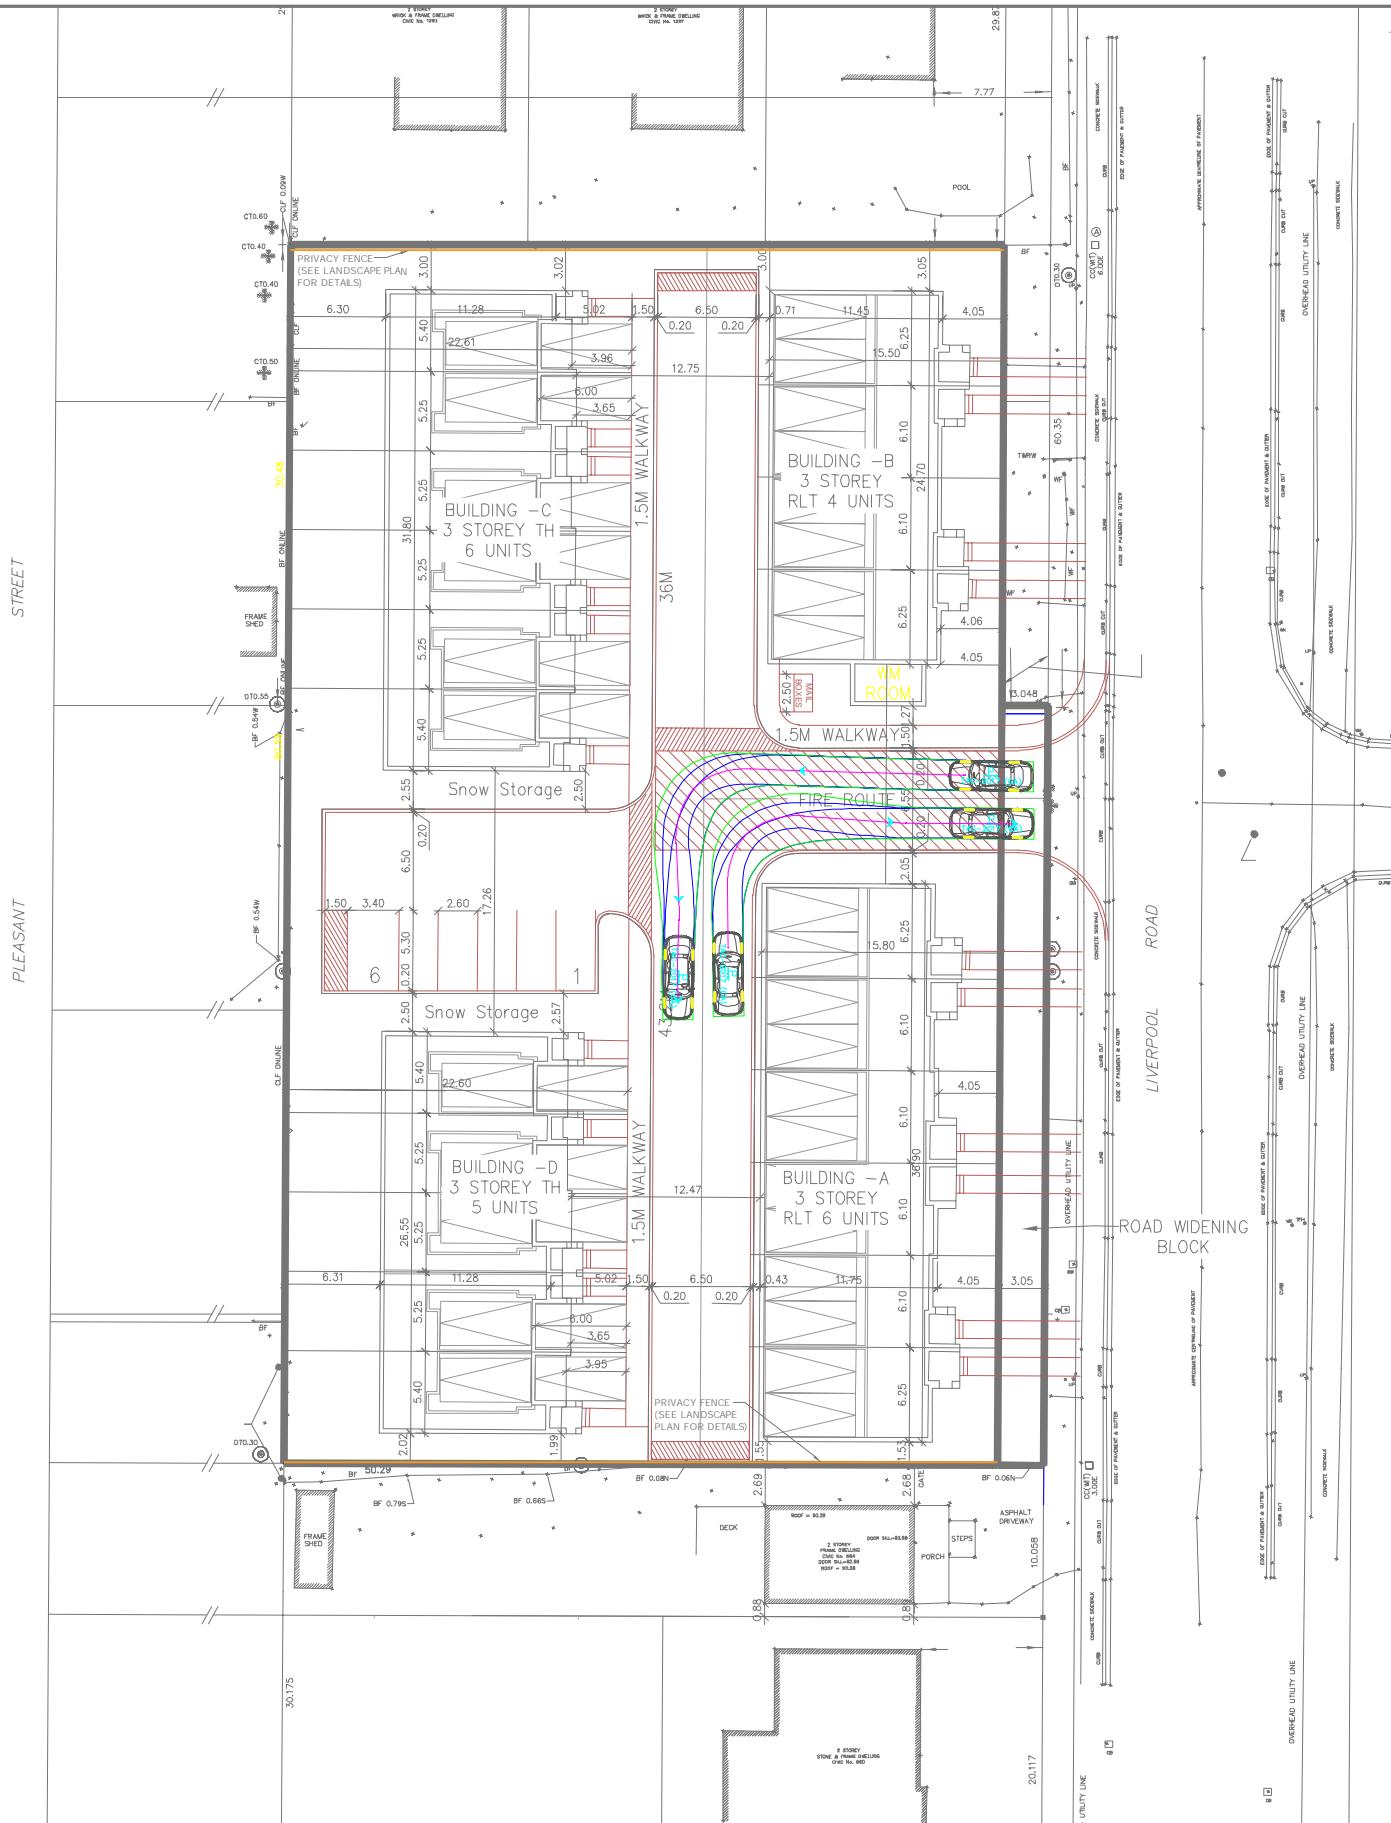

THE INFORMATION IN THIS SITE PLAN IS FROM
PLAN OF SURVEY OF
PART OF LOTS 9, 10 & 13
AND
LOTS 11 & 12
BLOCK D
REGISTERED PLAN 65
TOWN OF PICKERING
(REGIONAL MUNICIPALITY OF DURHAM)
SCALE 1:200

1 2 0 4 8 12
METRES
RICHMOND SURVEYING INC.
© COPYRIGHT 2023

Conditions of Use

Verify elevations and/or dimensions on drawing prior to use.
Report any discrepancies to Dillon Consulting Limited.

Do not scale dimensions from drawing.

Do not modify drawing, re-use it, or use it for purposes other than those intended at the time of its preparation without prior written permission from Dillon Consulting Limited.

DILLON CONSULTING

PROPOSED DEVELOPMENT AT 666 LIVERPOOL ROAD TOWN OF PICKERING

PROJECT NO.

SITE CIRCULATION (PASSENGER VEHICLE)

T-9