




2 Green Roof Planting System - Standard Depth (4")
As Supplied by: Live Roof (or Approved Equal) N.T.S.

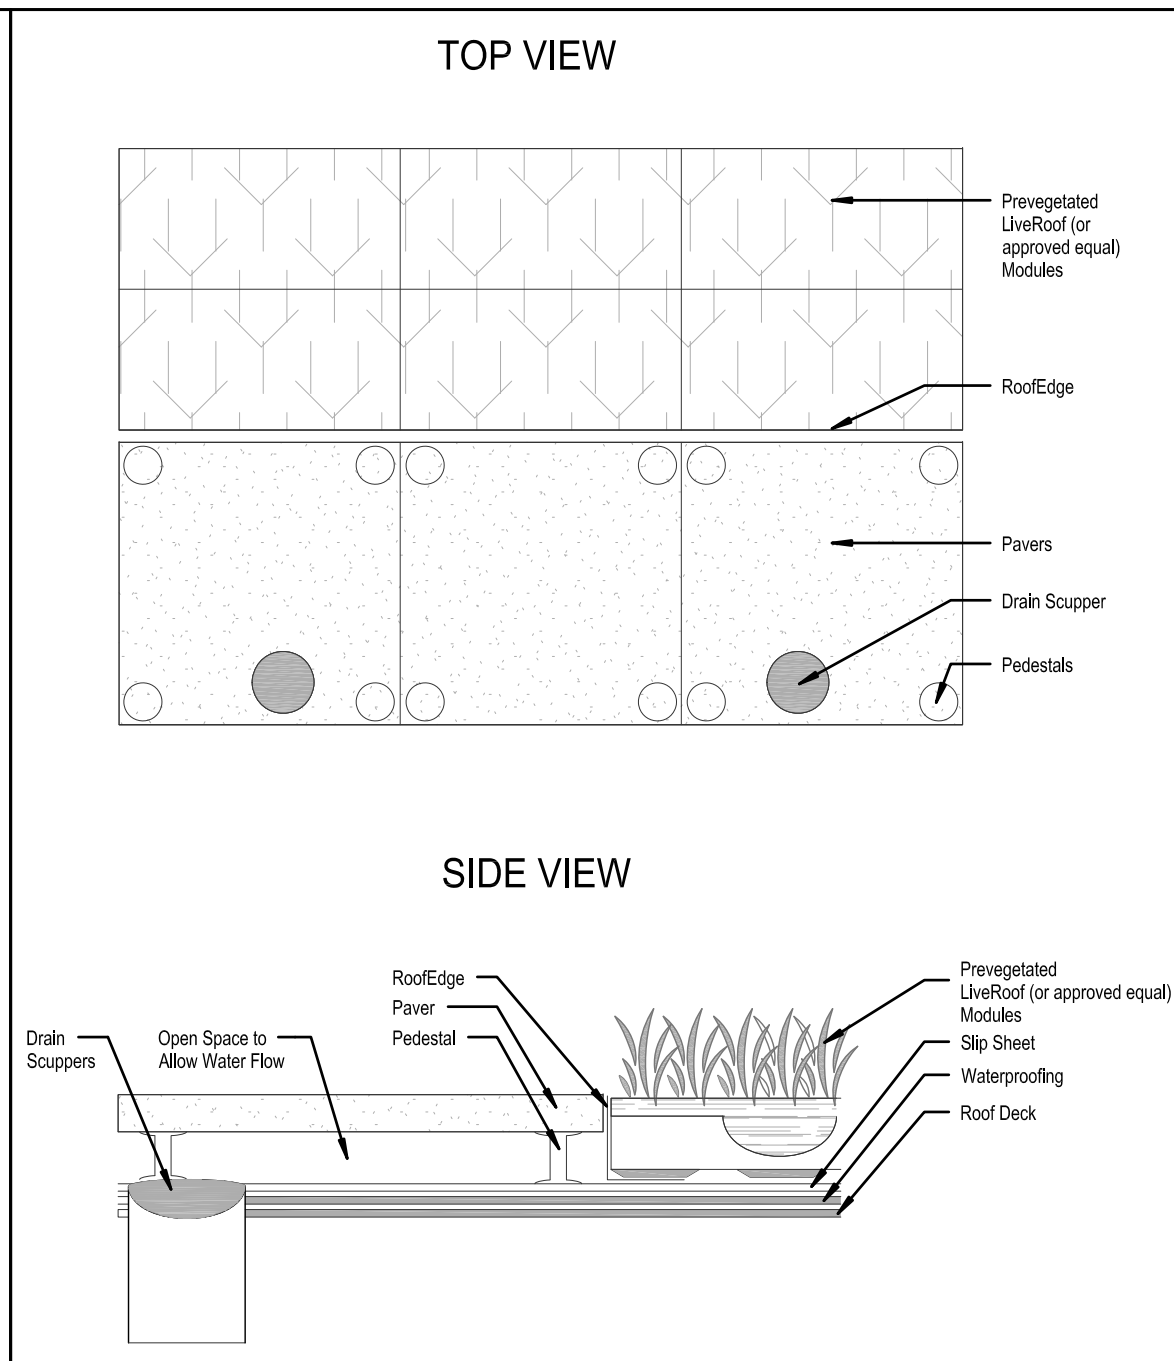

3 Green Roof Paver Detail for Live Roof System
As Supplied by: Live Roof (or Approved Equal) N.T.S.

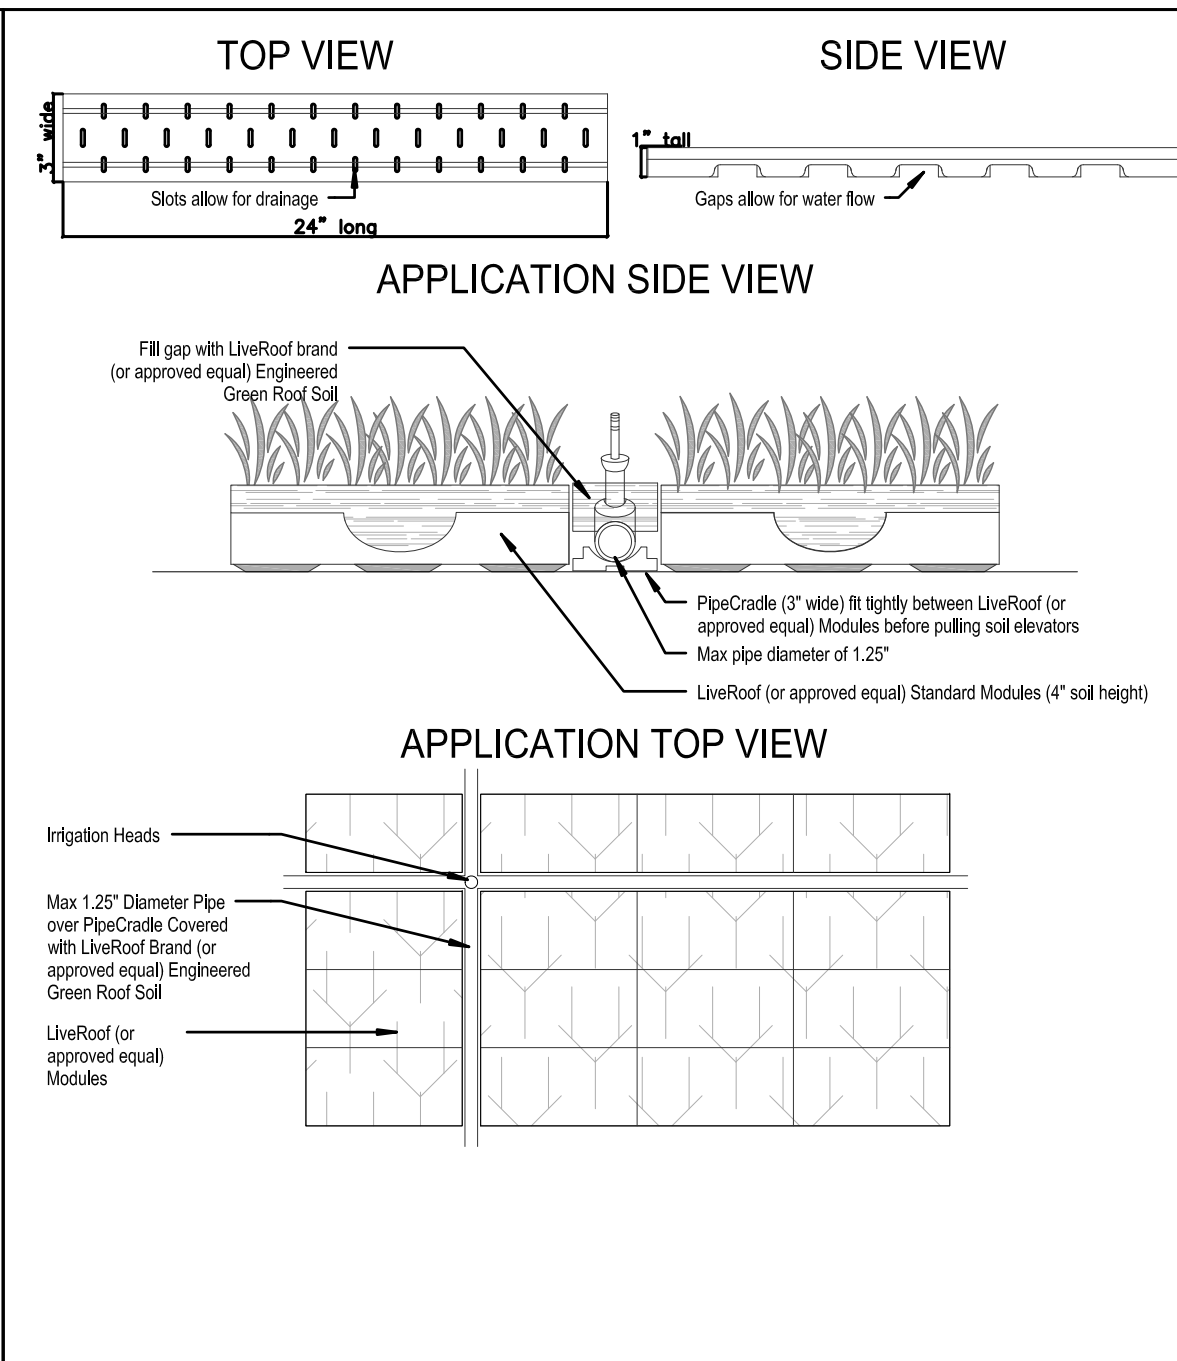


4 Green Roof Irrigation Detail Using PipeCradle
As Supplied by: Live Roof (or Approved Equal) N.T.S.

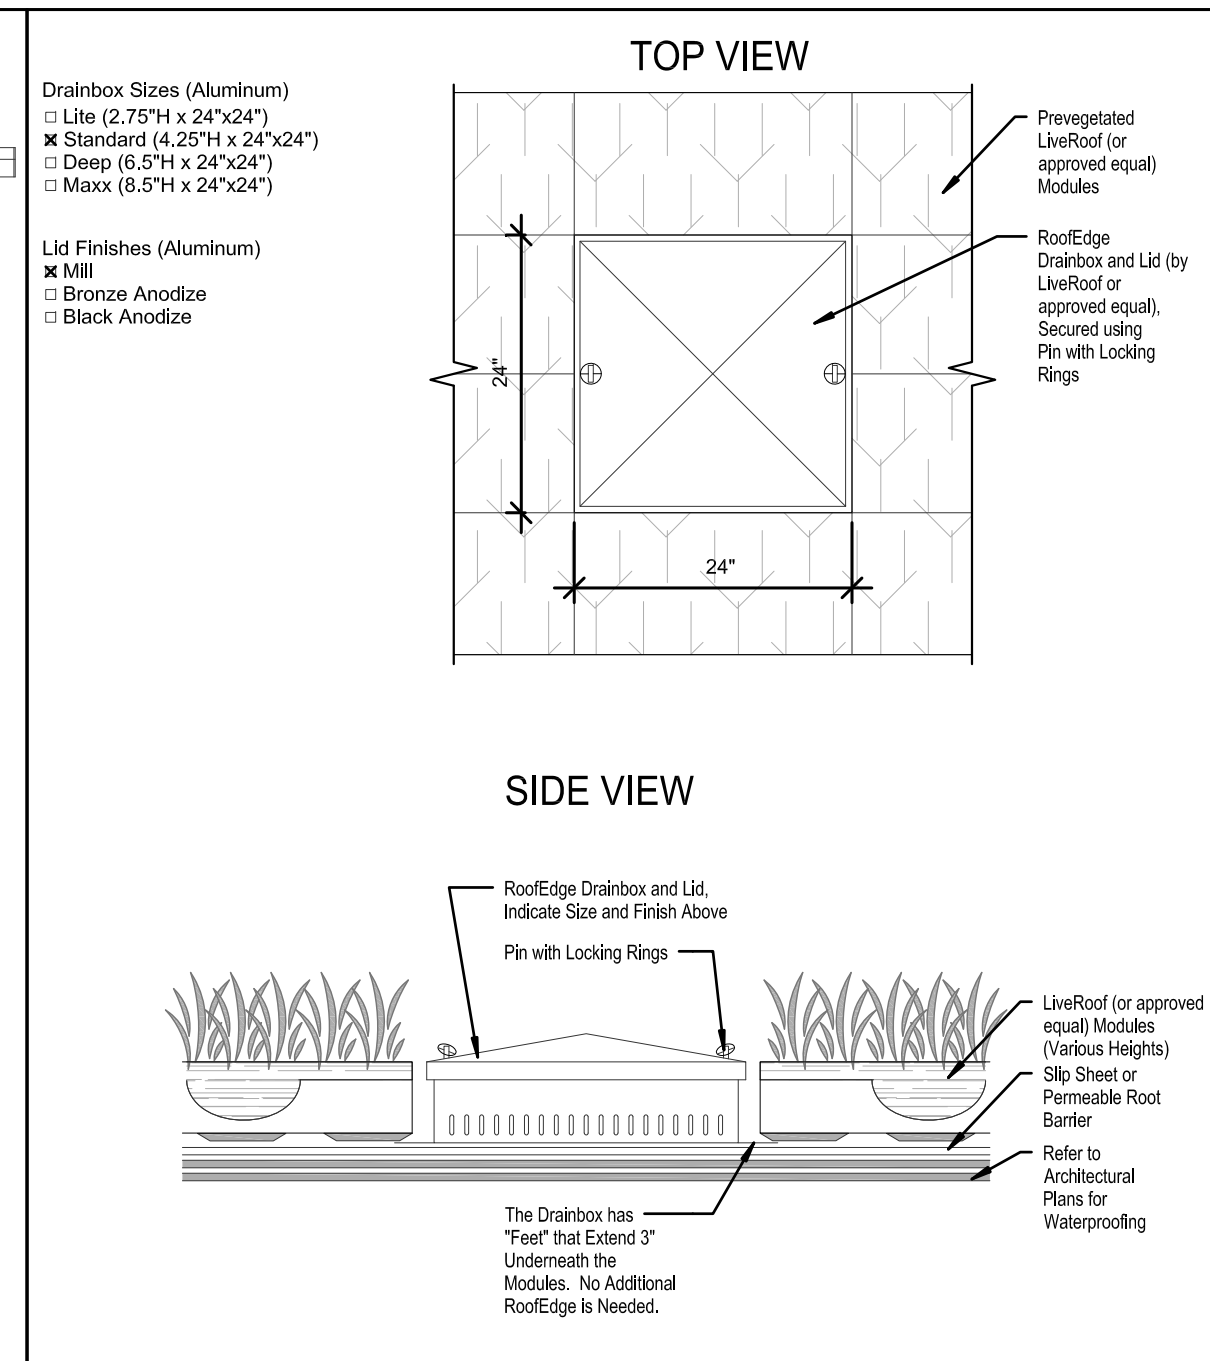


5 Drain Application Using RoofEdge Drainbox and Lid
As Supplied by: Live Roof (or Approved Equal) N.T.S.

- SEDUM MIXES AS SUPPLIED BY LIVE ROOF OR EQUIVALENT**
- SEDUM MIX A - Yellow Mix**
- Sedum acre 'Golden Carpet'
 - Sedum acre var. aurea 'Goldsmos'
 - Sedum hybrid 'Immergrunchen'
 - Sedum reflexum
 - Sedum reflexum 'Angelina'
 - Sedum spurium 'Green Mantle'
- SEDUM MIX B - White Mix**
- Sedum acre 'Oktoberfest'
 - Sedum album 'Athoum'
 - Sedum album 'Orange Ice'
 - Sedum populifolium
 - Sedum spurium 'Album Superbum'
 - Sedum spurium 'Voodoo'
- SEDUM MIX C - Dark Pink Mix**
- Sedum spurium 'Coccineum'
 - Sedum spurium 'Fuldaglut'
 - Sedum spurium 'Pink Jewel'
 - Sedum spurium 'Red Carpet'
 - Sedum spurium 'Summer Glory'
 - Sedum spurium 'Voodoo'

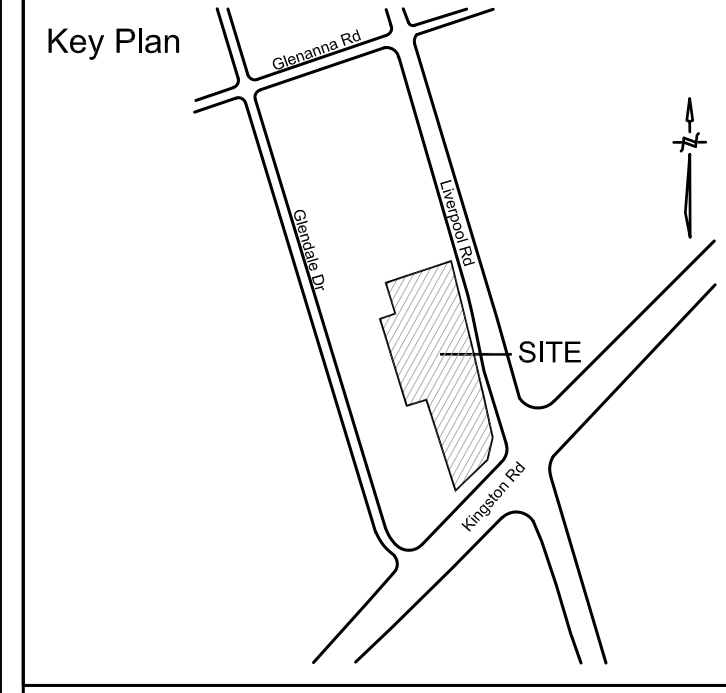

- Legend**
- PROPOSED GREEN ROOF PLANTING - SEDUM MIX 'A' (YELLOW)
 - PROPOSED GREEN ROOF PLANTING - SEDUM MIX 'B' (WHITE)
 - PROPOSED GREEN ROOF PLANTING - SEDUM MIX 'C' (DARK PINK)
 - PROPOSED DECORATIVE GRANULAR BORDER - MIN. 500mm WIDTH

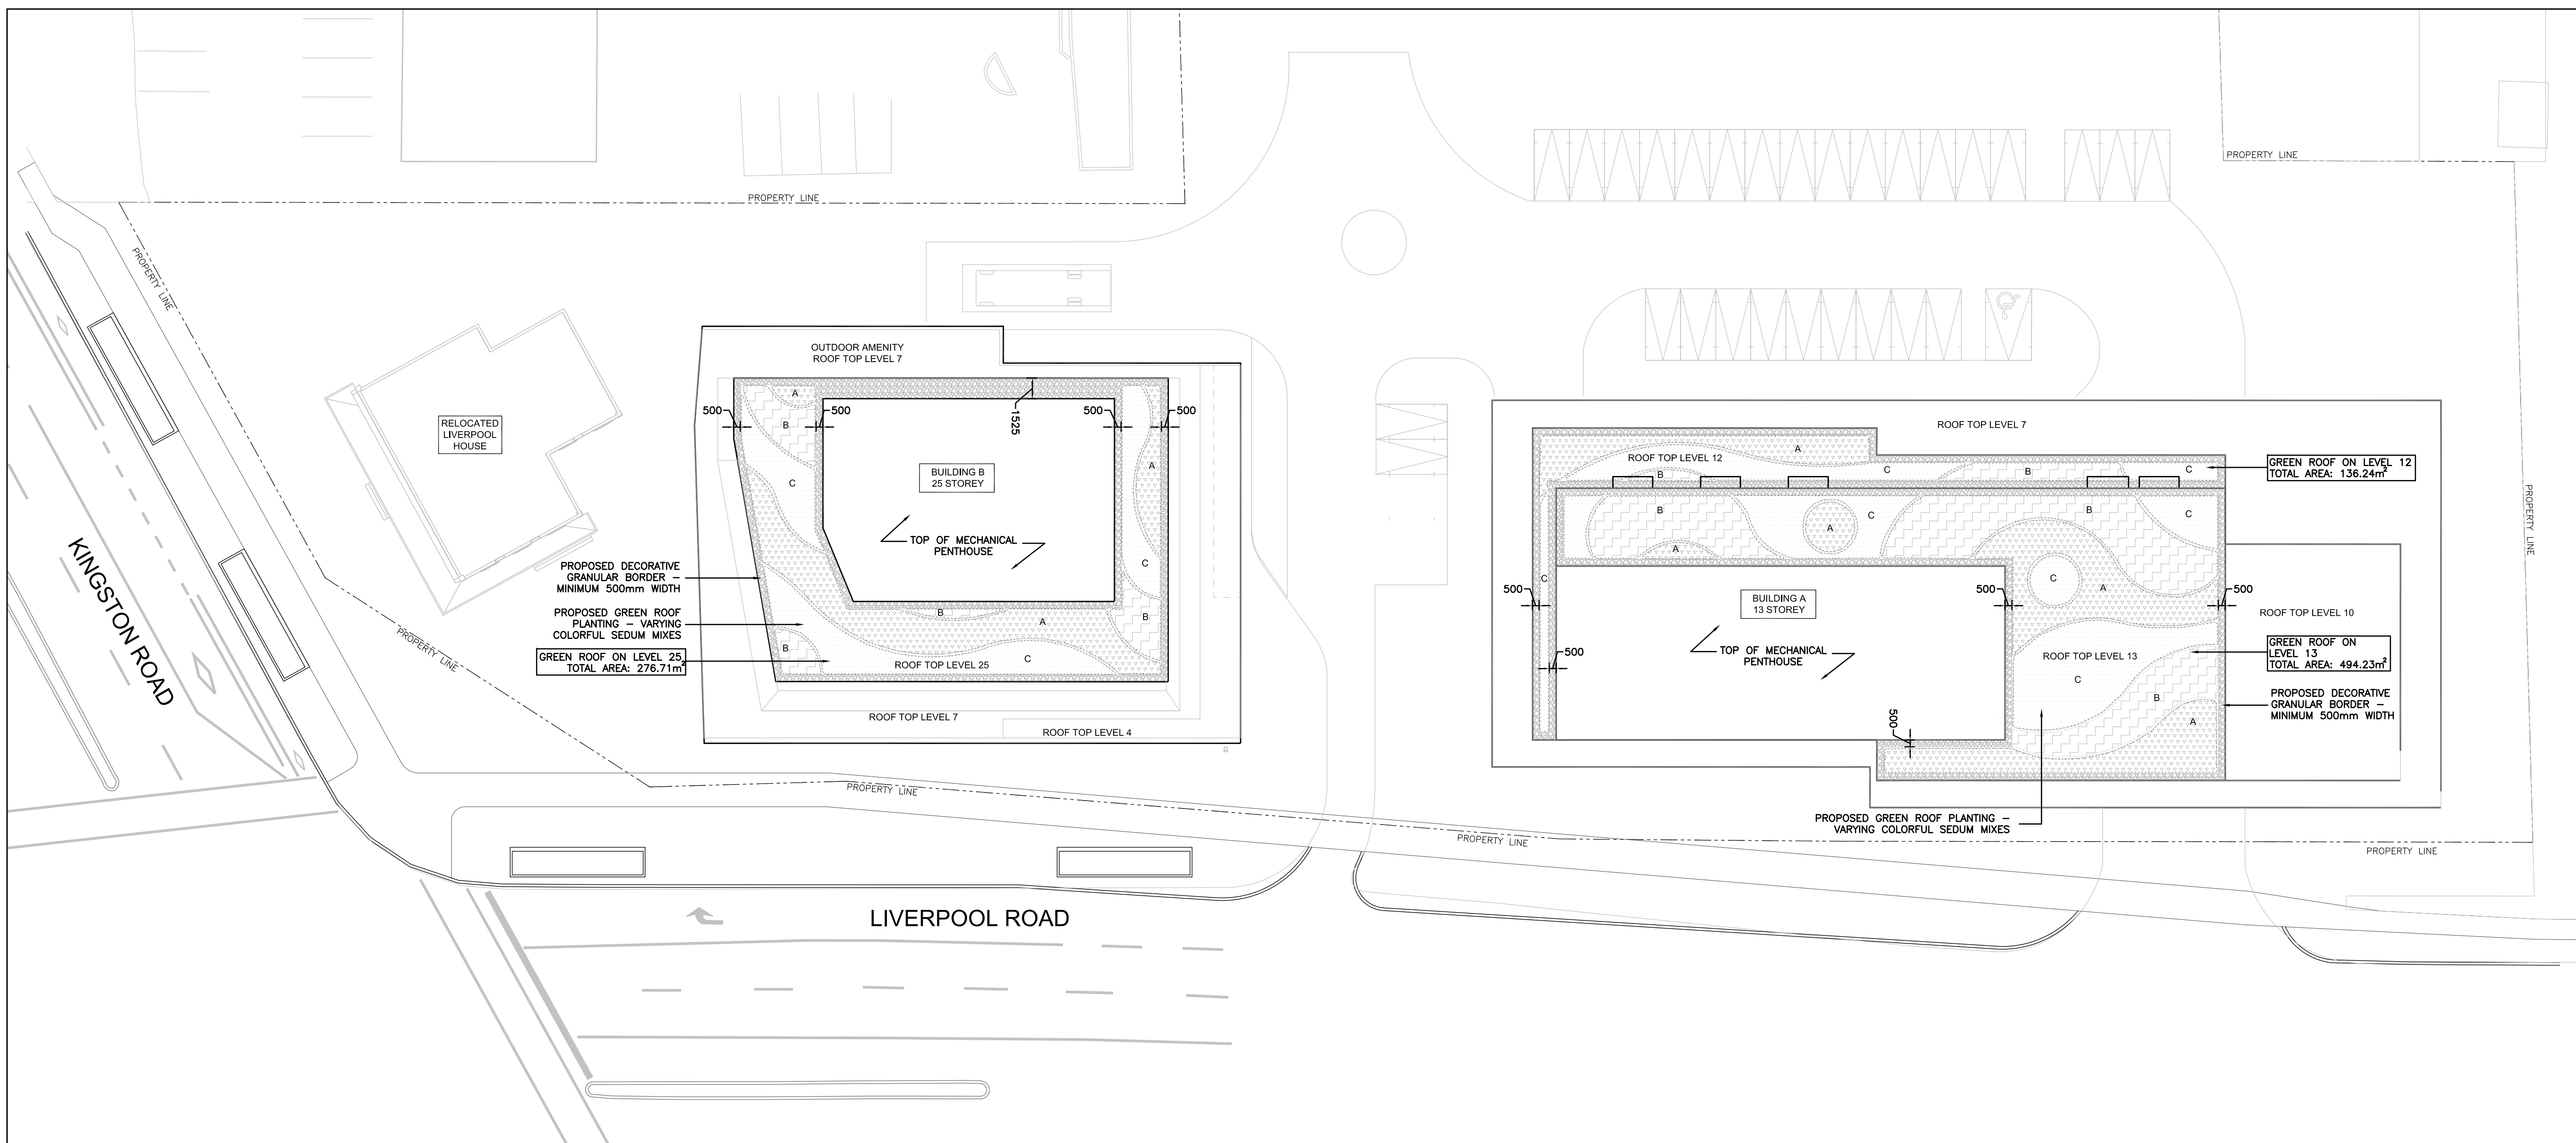

1 Green Roof Plan Scale: 1:250

No	Date	Revisions	By
2.0	05.22.2020	REISSUED FOR REZONING	GM
2.0	03.31.2020	REISSUED FOR REZONING	GM
1.0	03.17.2020	ISSUED FOR COORDINATION	GM

The drawing, as an instrument of service, is provided to you in the context of the above description. The contractor shall check and verify all dimensions and report all errors and omissions to the architect or engineer whose seal is attached to this drawing before proceeding with the work. This drawing is not to be scaled.

Designed By: [Signature]

North Arrow

the mbtw group
landscape architecture | urban design | design | landscape architecture | interior design | design
255 Wilsford Ave., Unit 1A, Toronto, Ontario, Canada M6L 1S8
T: (416) 448-7767 | F: (416) 448-1903 | www.mbtw.com

Project Name:
Liverpool House
1294 Kingston Road
City of Pickering

Sheet Title:
Green Roof Plans

Designed: CS	Drawn: CS	Scale: As Noted	Drawing No.: L-1b
Date of Drawing: March 2020	Job No.: ADG001		