


CLIENT:		640 Liverpool Road	
UNIT #:	BLOCK D - BASEMENT PLAN (3 Storey Units)	ELEVATION:	
TOTAL AREA:	AS NOTED	DATE ISSUED:	NOV 14, 2025
PROJECT #:	2022-10	SCALE:	3/32"=1'-0"
CASSIDY CODE:		MUNICIPALITY:	City of Pickering

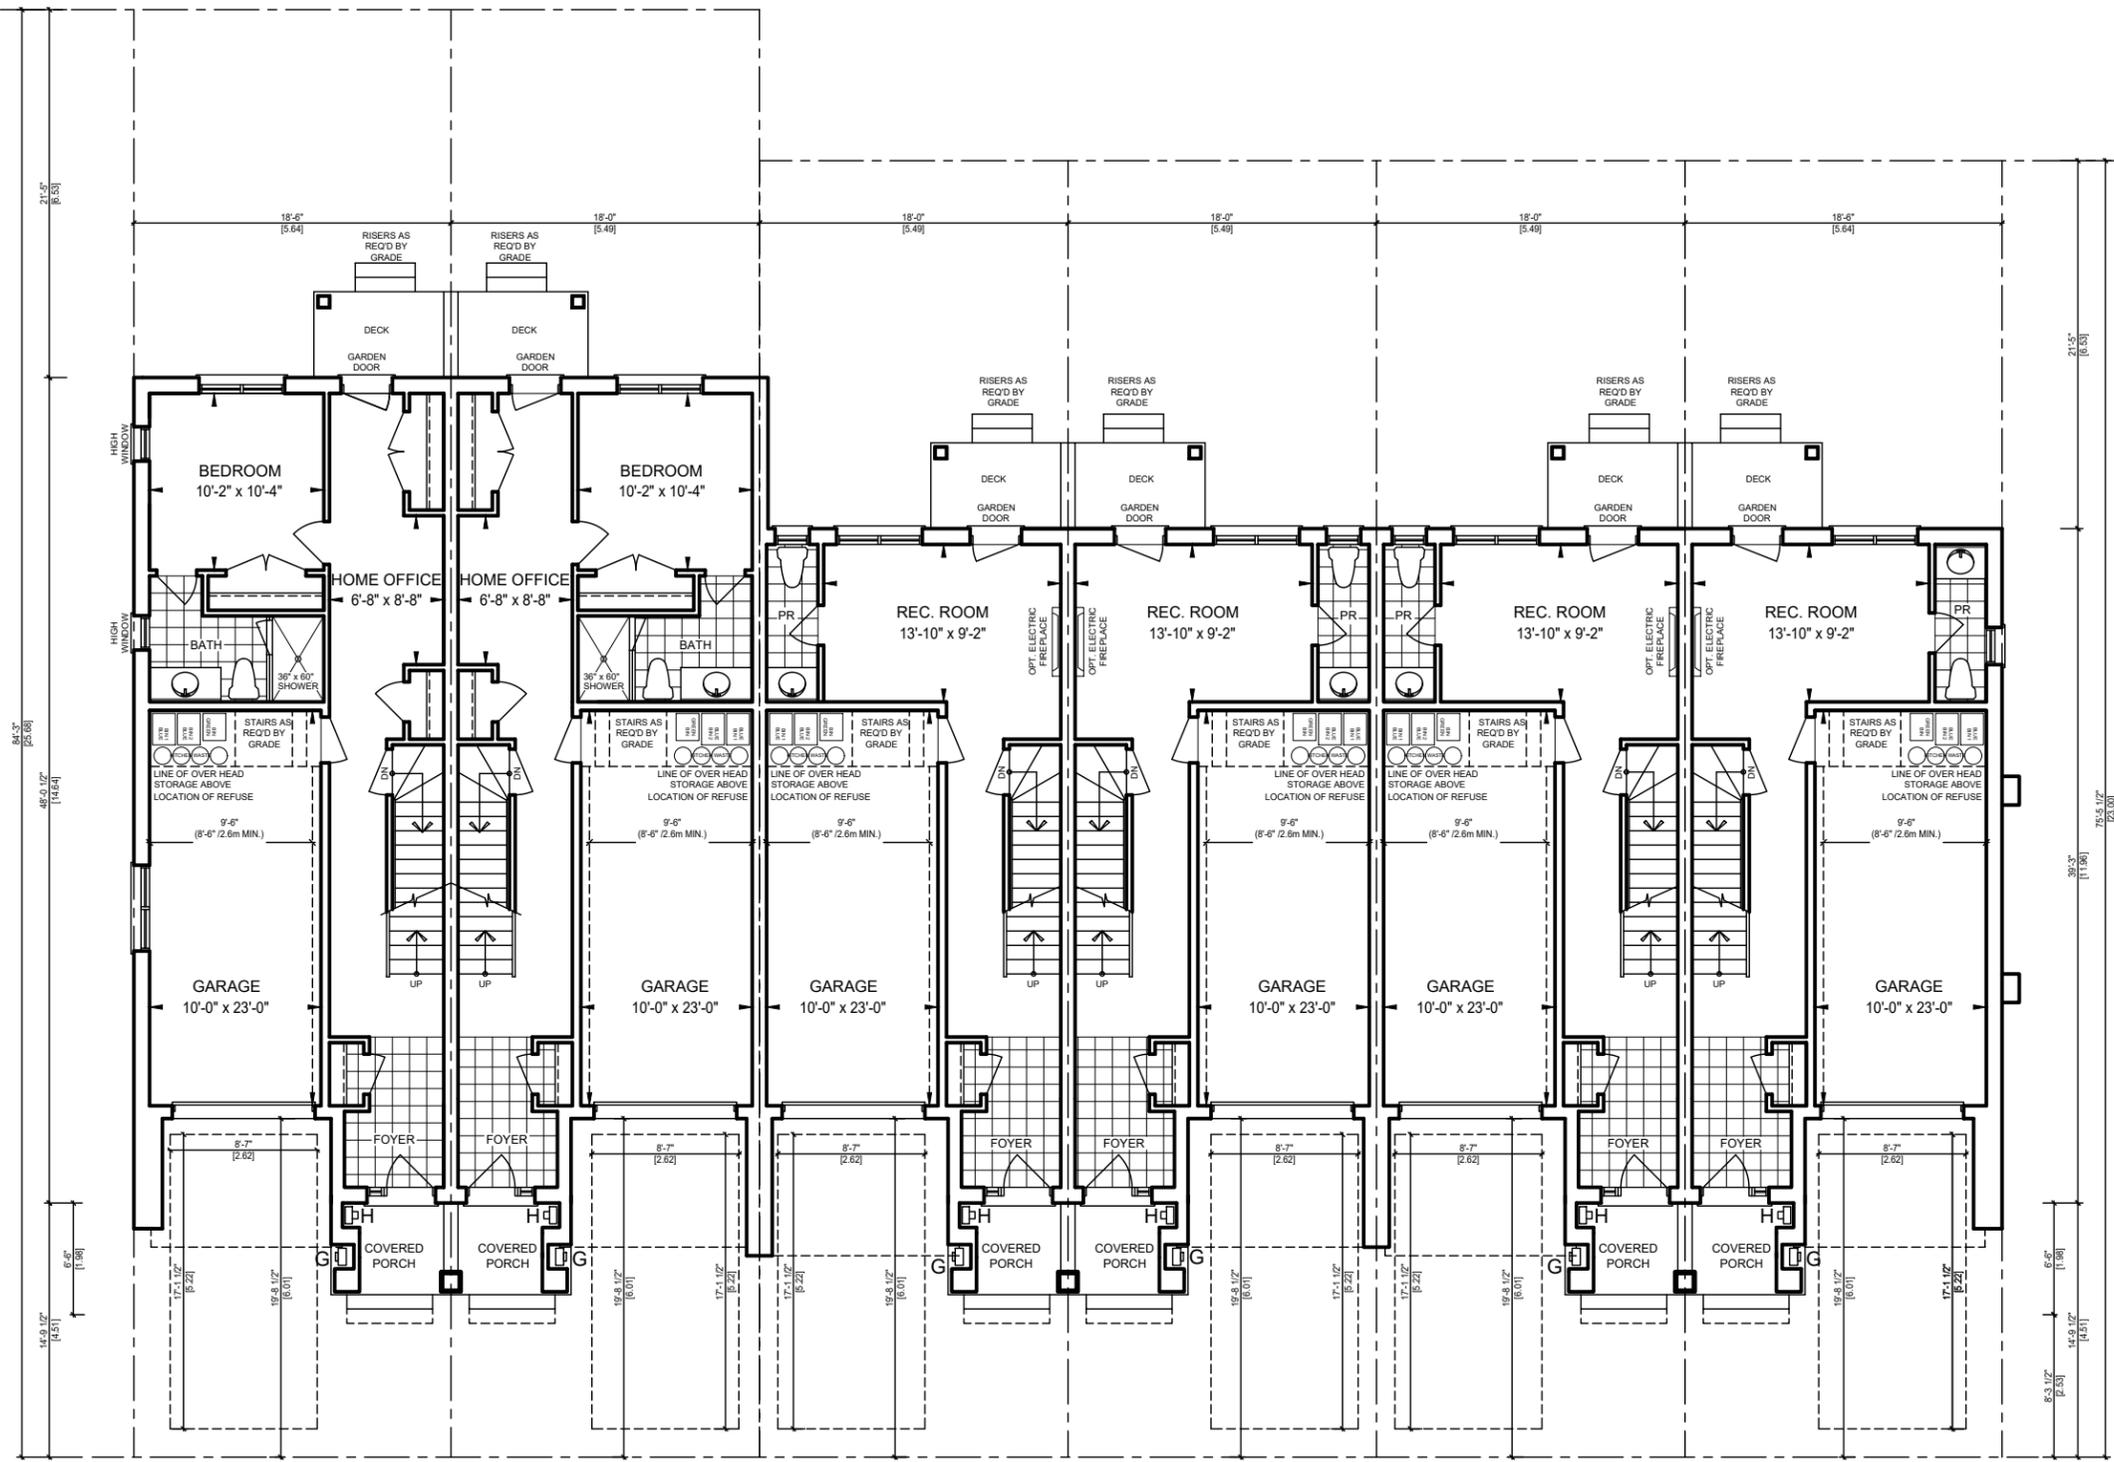

TH-2 - END
575 SF

TH-2 - INT
566 SF

TH-1 - INT

TH-1 - INT


TH-1 - INT
407 SF

TH-1 - END
413 SF

FIRST FLOOR PLAN - 9' CEILING - OPT. BEDROOM

FIRST FLOOR PLAN - 9' CEILING

CLIENT: 640 Liverpool Road		ELEVATION:
UNIT #: BLOCK D - FIRST FLOOR PLAN (3 Storey Units)		DATE ISSUED: NOV 14, 2025
TOTAL AREA: AS NOTED		PROJECT #: 2022-10
SCALE: 3/32"=1'-0"		MUNICIPALITY: City of Pickering
CASSIDY CODE:		S&C Architects Inc.

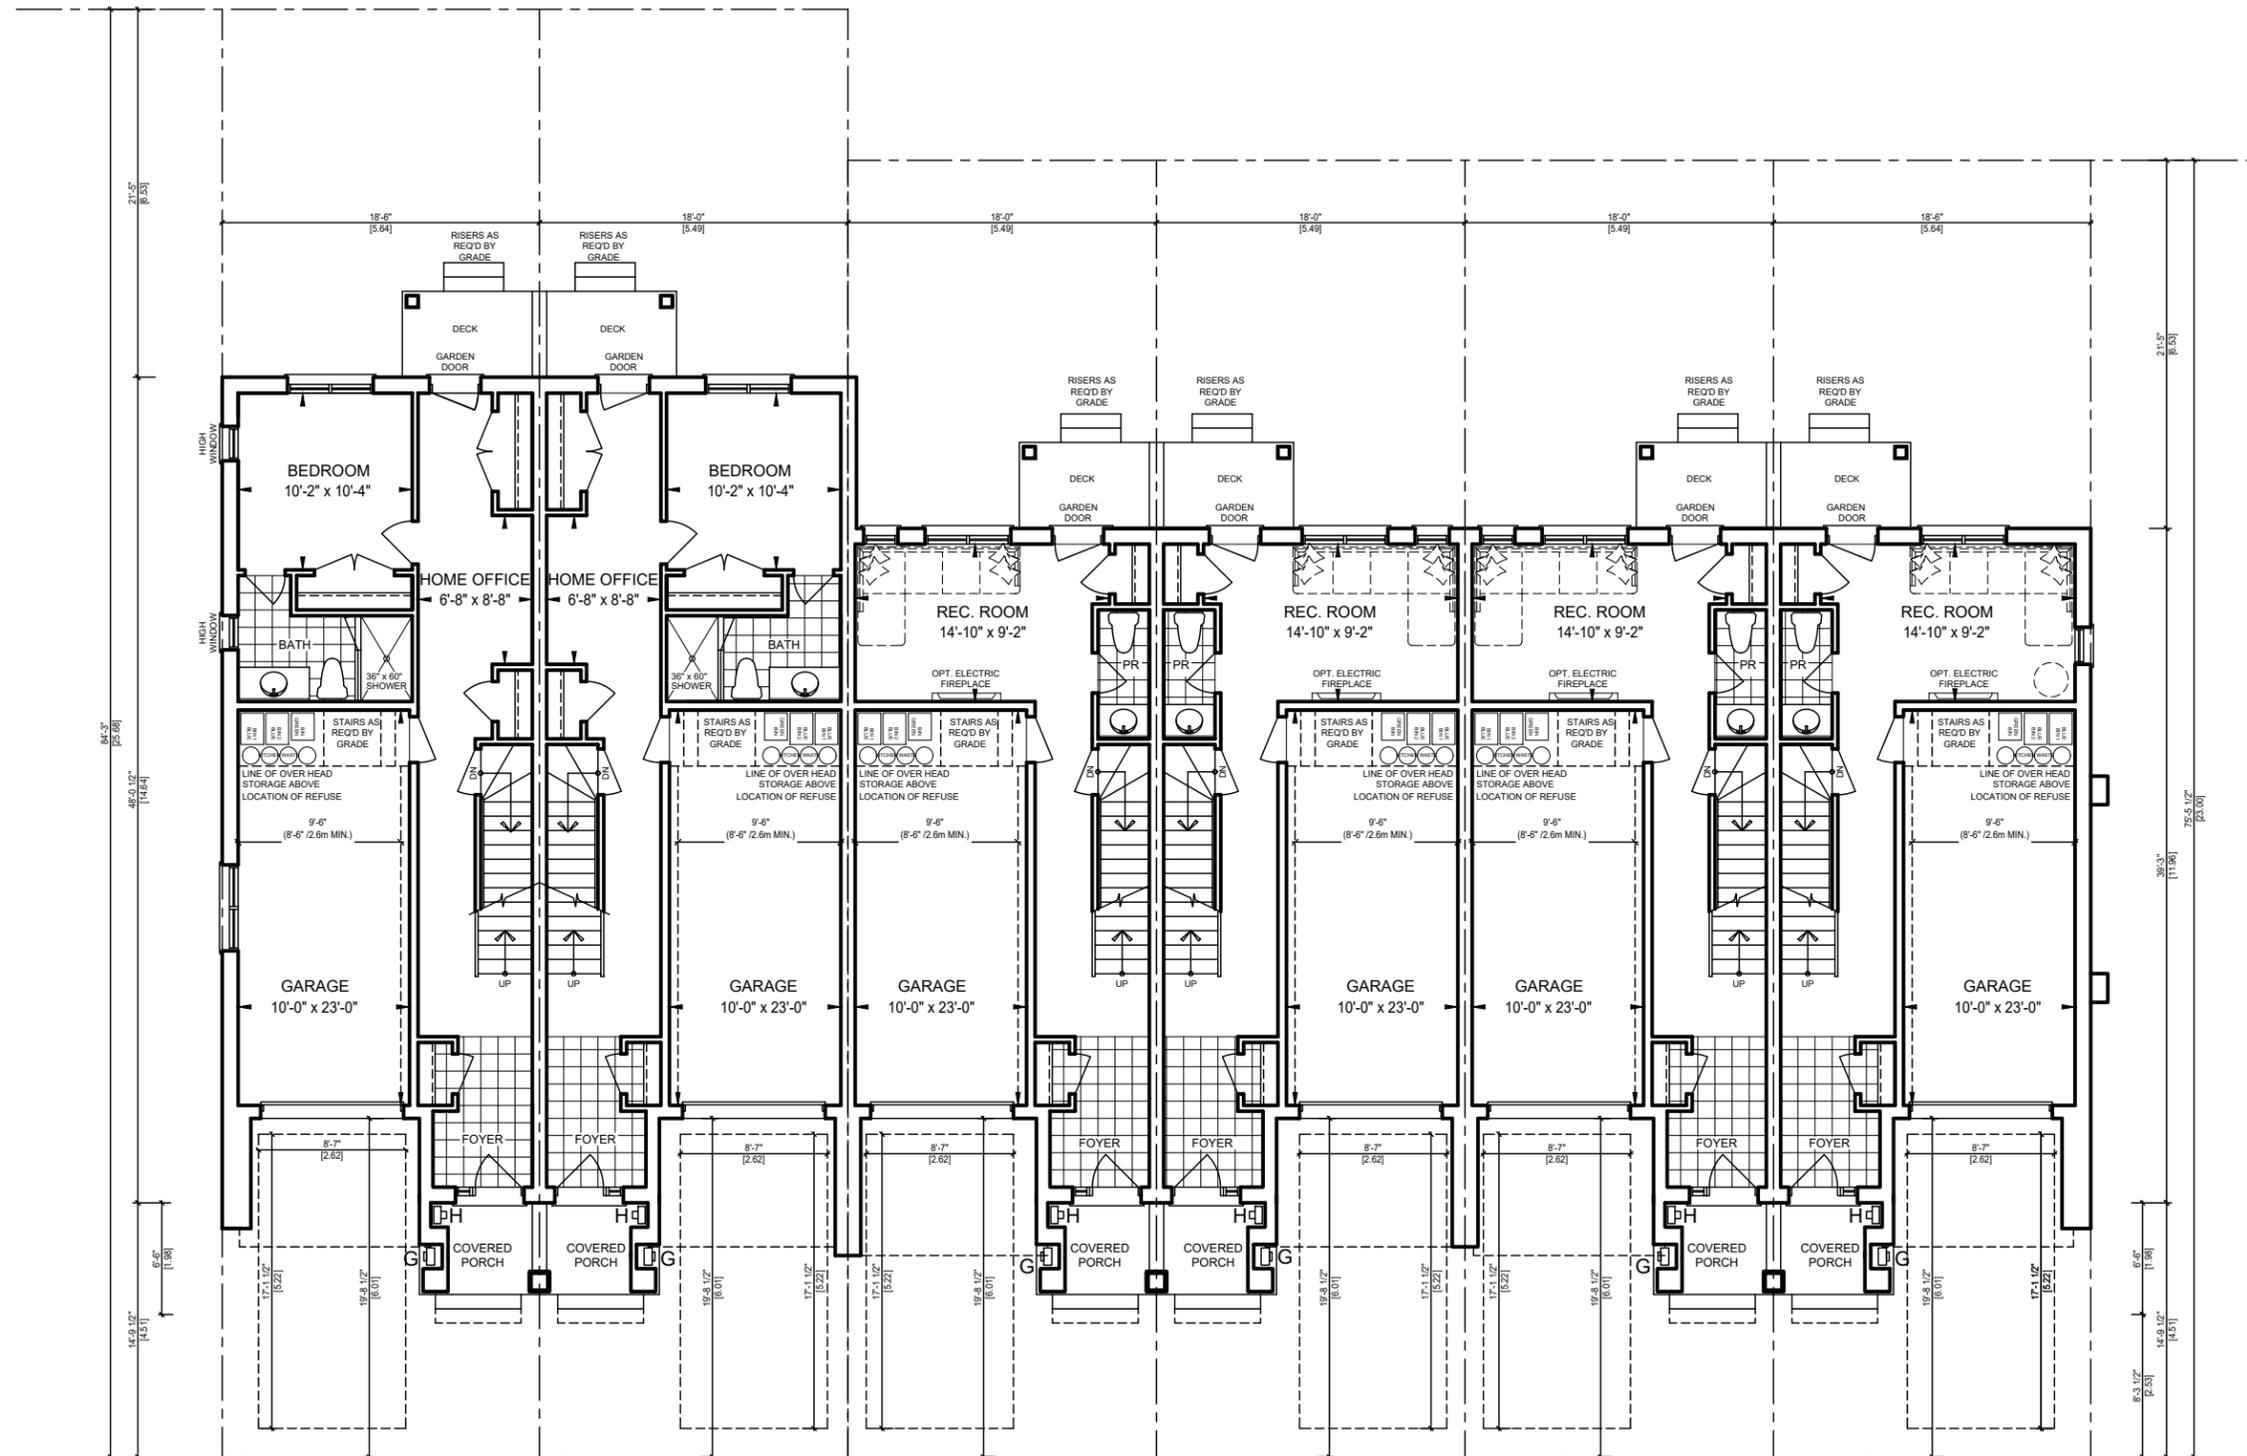

TH-2 - END
575 SF

TH-2 - INT
566 SF

TH-1 - INT


FIRST FLOOR PLAN - 9' CEILING - OPT. BEDROOM

TH-1 - INT
407 SF

TH-1 - END
413 SF

OPT. FIRST FLOOR PLAN - 9' CEILING

CLIENT:		640 Liverpool Road	
UNIT #:	BLOCK D - FIRST FLOOR PLAN (3 Storey Units)		ELEVATION:
TOTAL AREA:	AS NOTED		DATE ISSUED: NOV 14, 2025
PROJECT #:	2022-10	SCALE: 3/32"=1'-0"	
CASSIDY CODE:		MUNICIPALITY: City of Pickering	

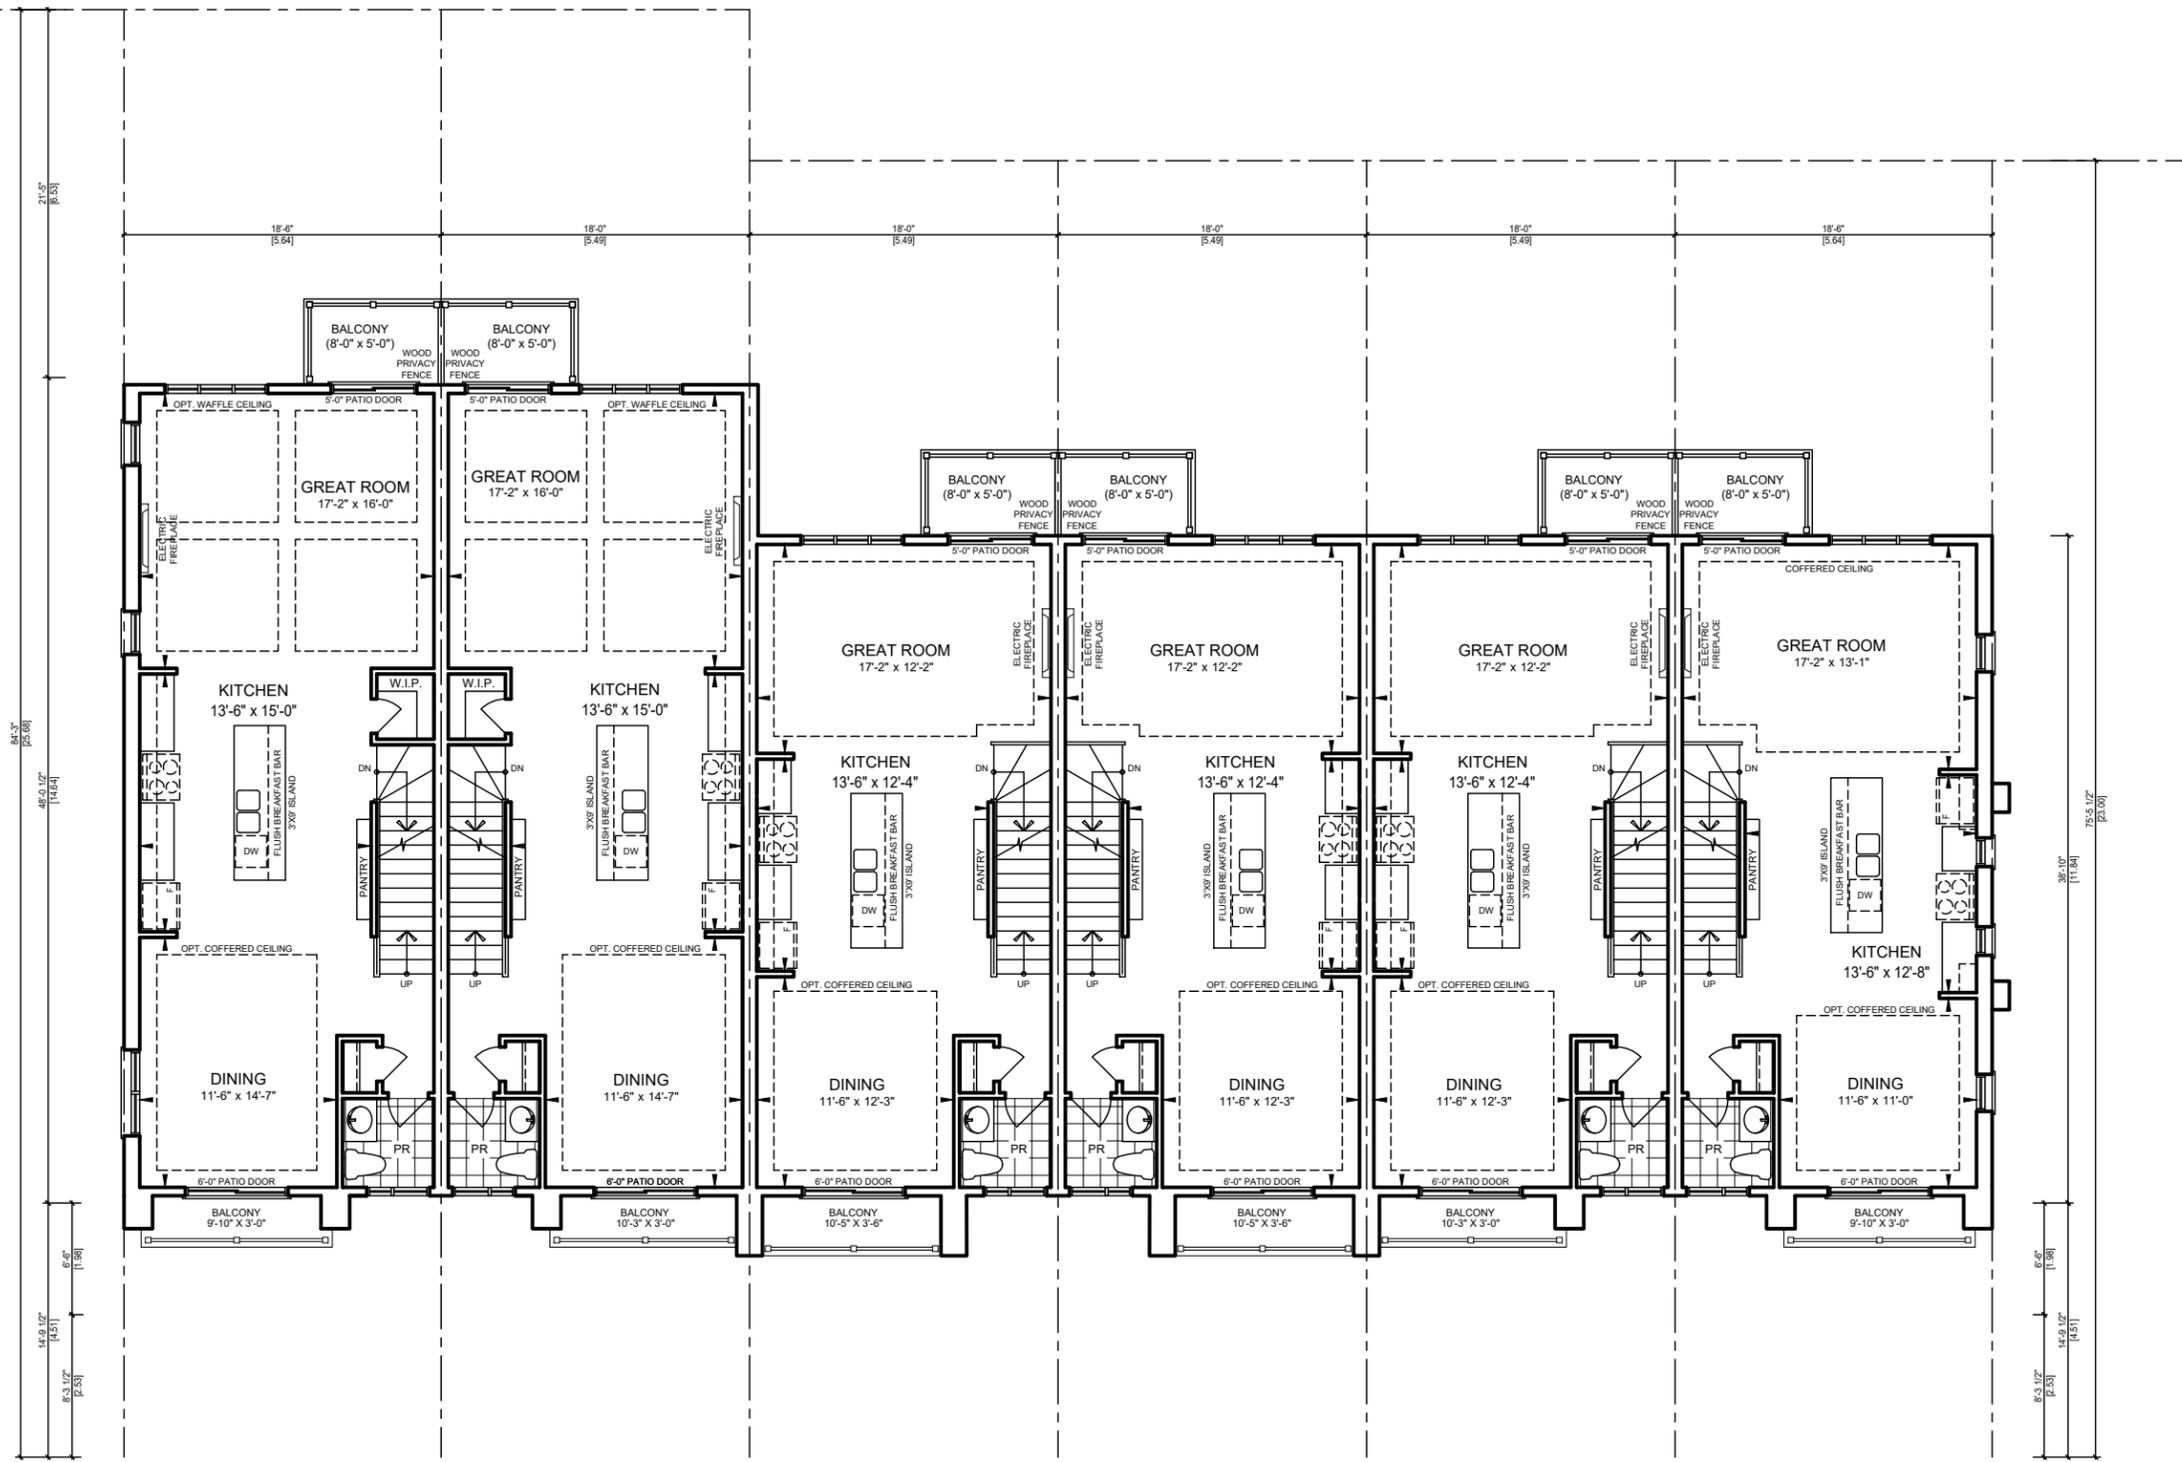

TH-2 - END
880 SF

TH-2 - INT
855 SF

TH-1 - INT

TH-1 - INT


TH-1 - INT
697 SF

TH-1 - END
720 SF

SECOND FLOOR PLAN - 9' CEILING

SECOND FLOOR PLAN - 9' CEILING

CLIENT: 640 Liverpool Road	
UNIT #: BLOCK D - SECOND FLOOR PLAN Storey Units)	ELEVATION:
TOTAL AREA: AS NOTED	DATE ISSUED: NOV 14, 2025
PROJECT #: 2022-10	SCALE: 3/32"=1'-0"
CASSIDY CODE:	MUNICIPALITY: City of Pickering

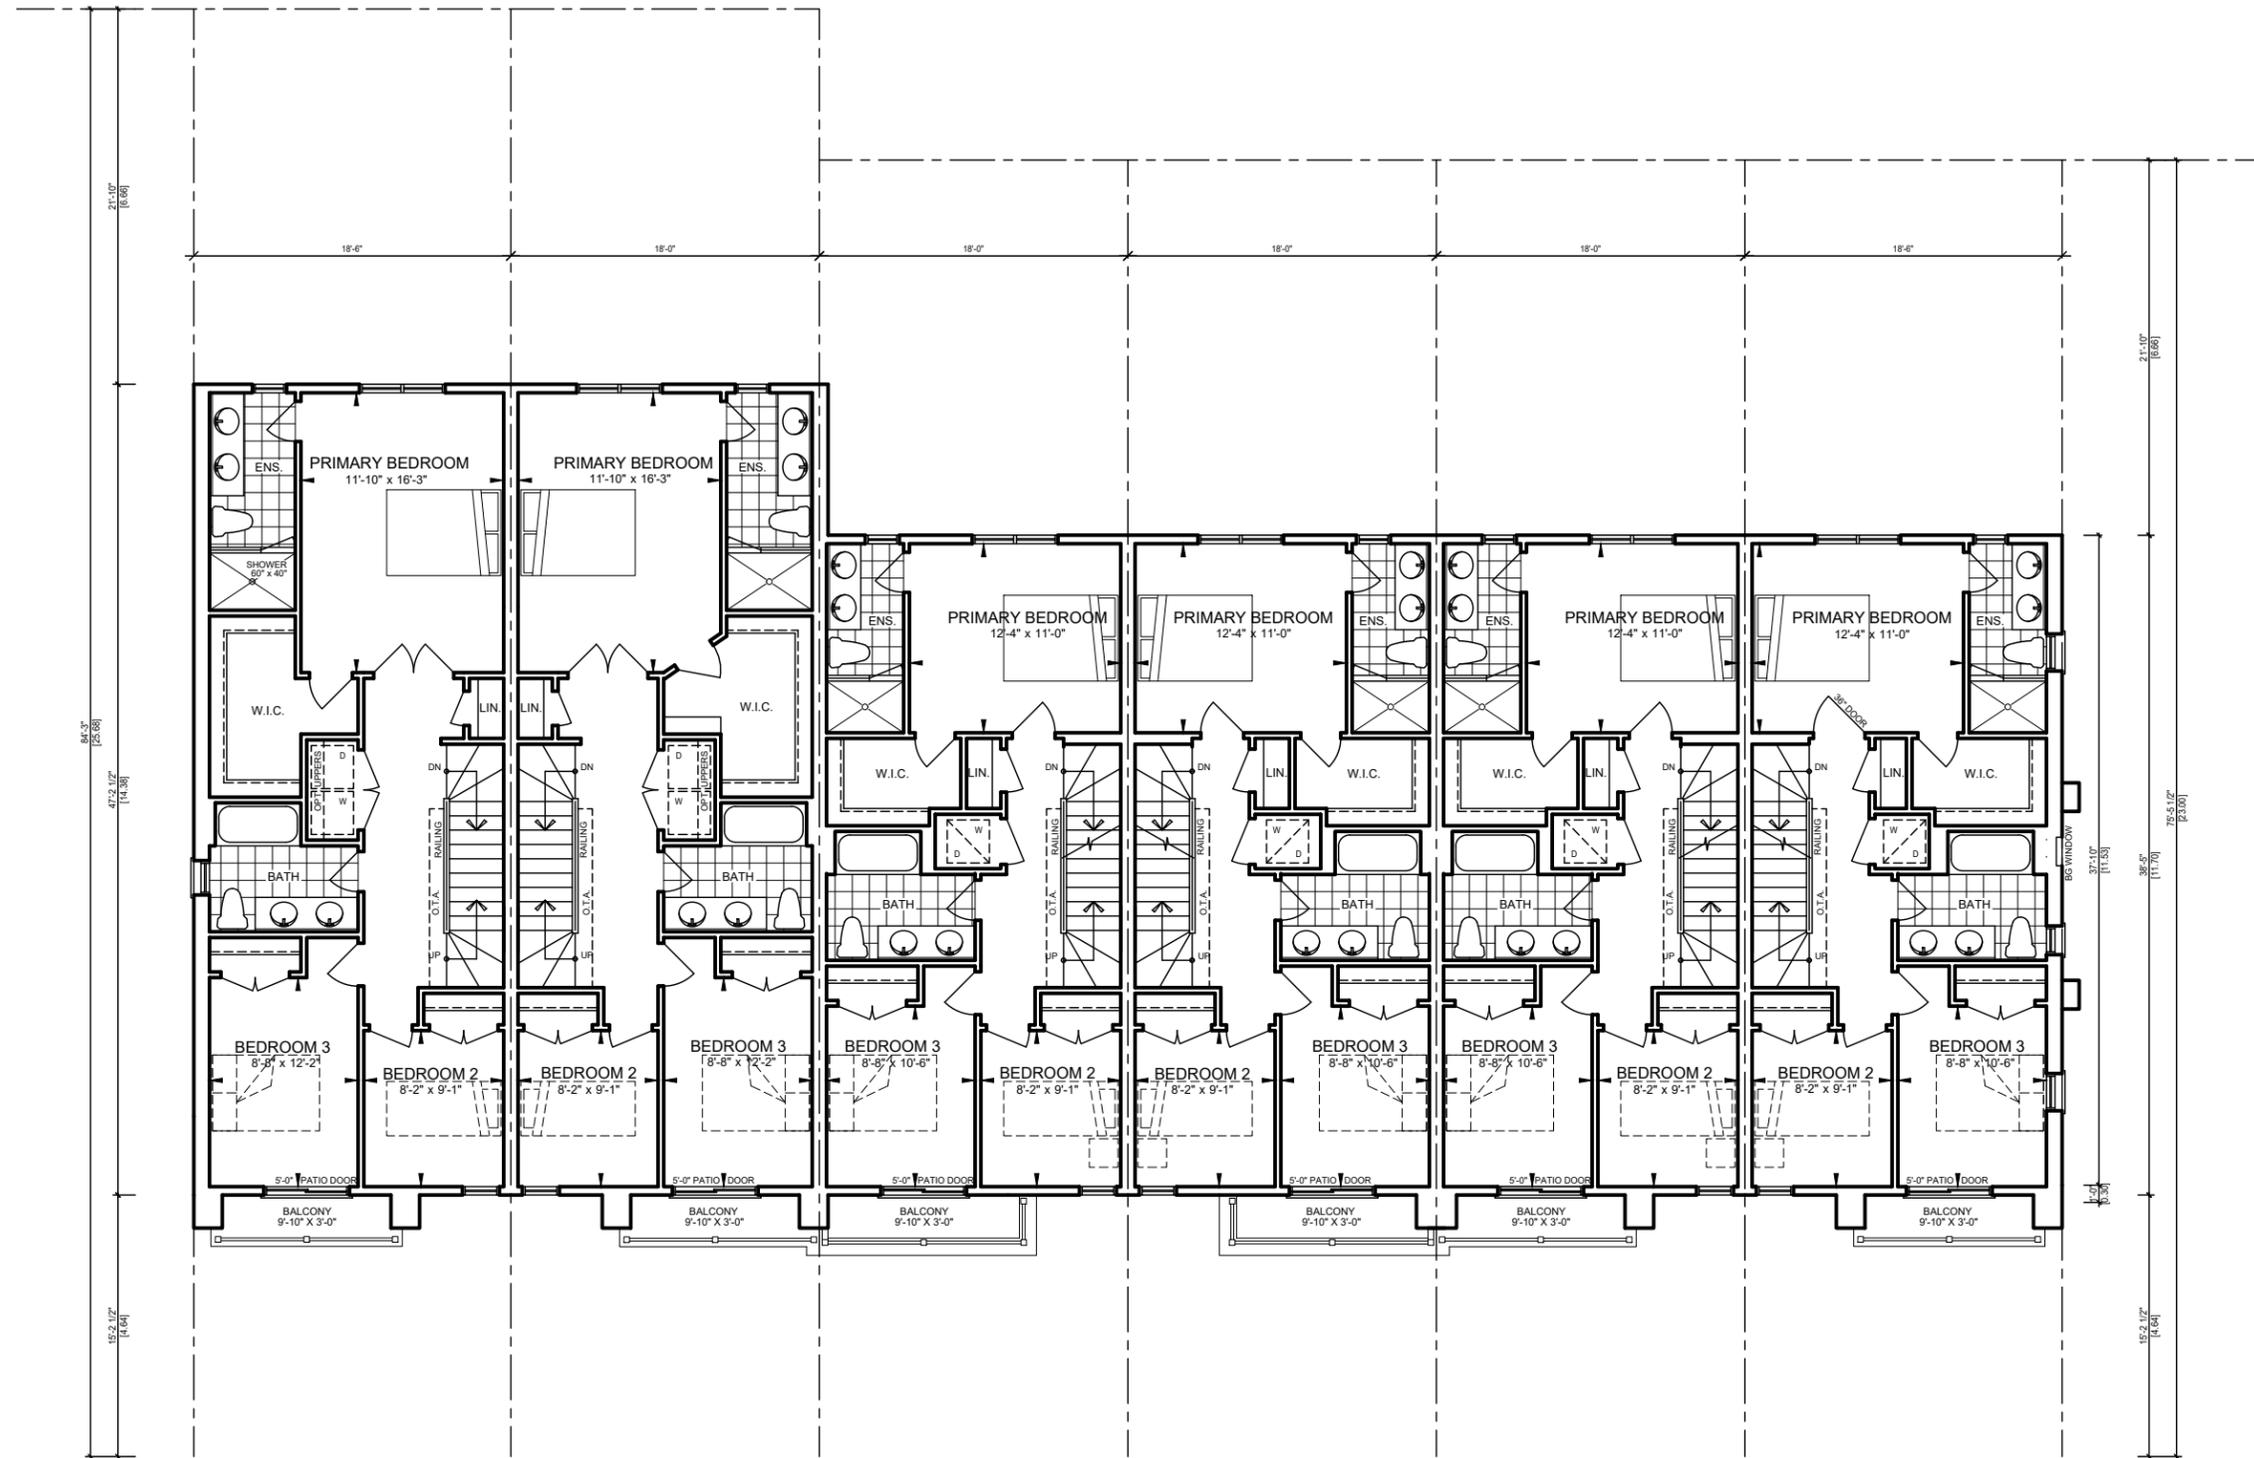

TH-2 - END
879 SF

TH-2 - INT
855 SF

TH-1 - INT

TH-1 - INT


TH-1 - INT
697 SF

TH-1 - END
720 SF

THIRD FLOOR PLAN - 3 BEDROOM - 9' CEILING

THIRD FLOOR PLAN - 9' CEILING

CLIENT:		640 Liverpool Road	
UNIT #:	BLOCK D - THIRD FLOOR PLAN (3 Storey Units)		ELEVATION:
TOTAL AREA:	AS NOTED		DATE ISSUED: NOV 14, 2025
PROJECT #:	2022-10	SCALE: 3/32"=1'-0"	
CASSIDY CODE:		MUNICIPALITY: City of Pickering	

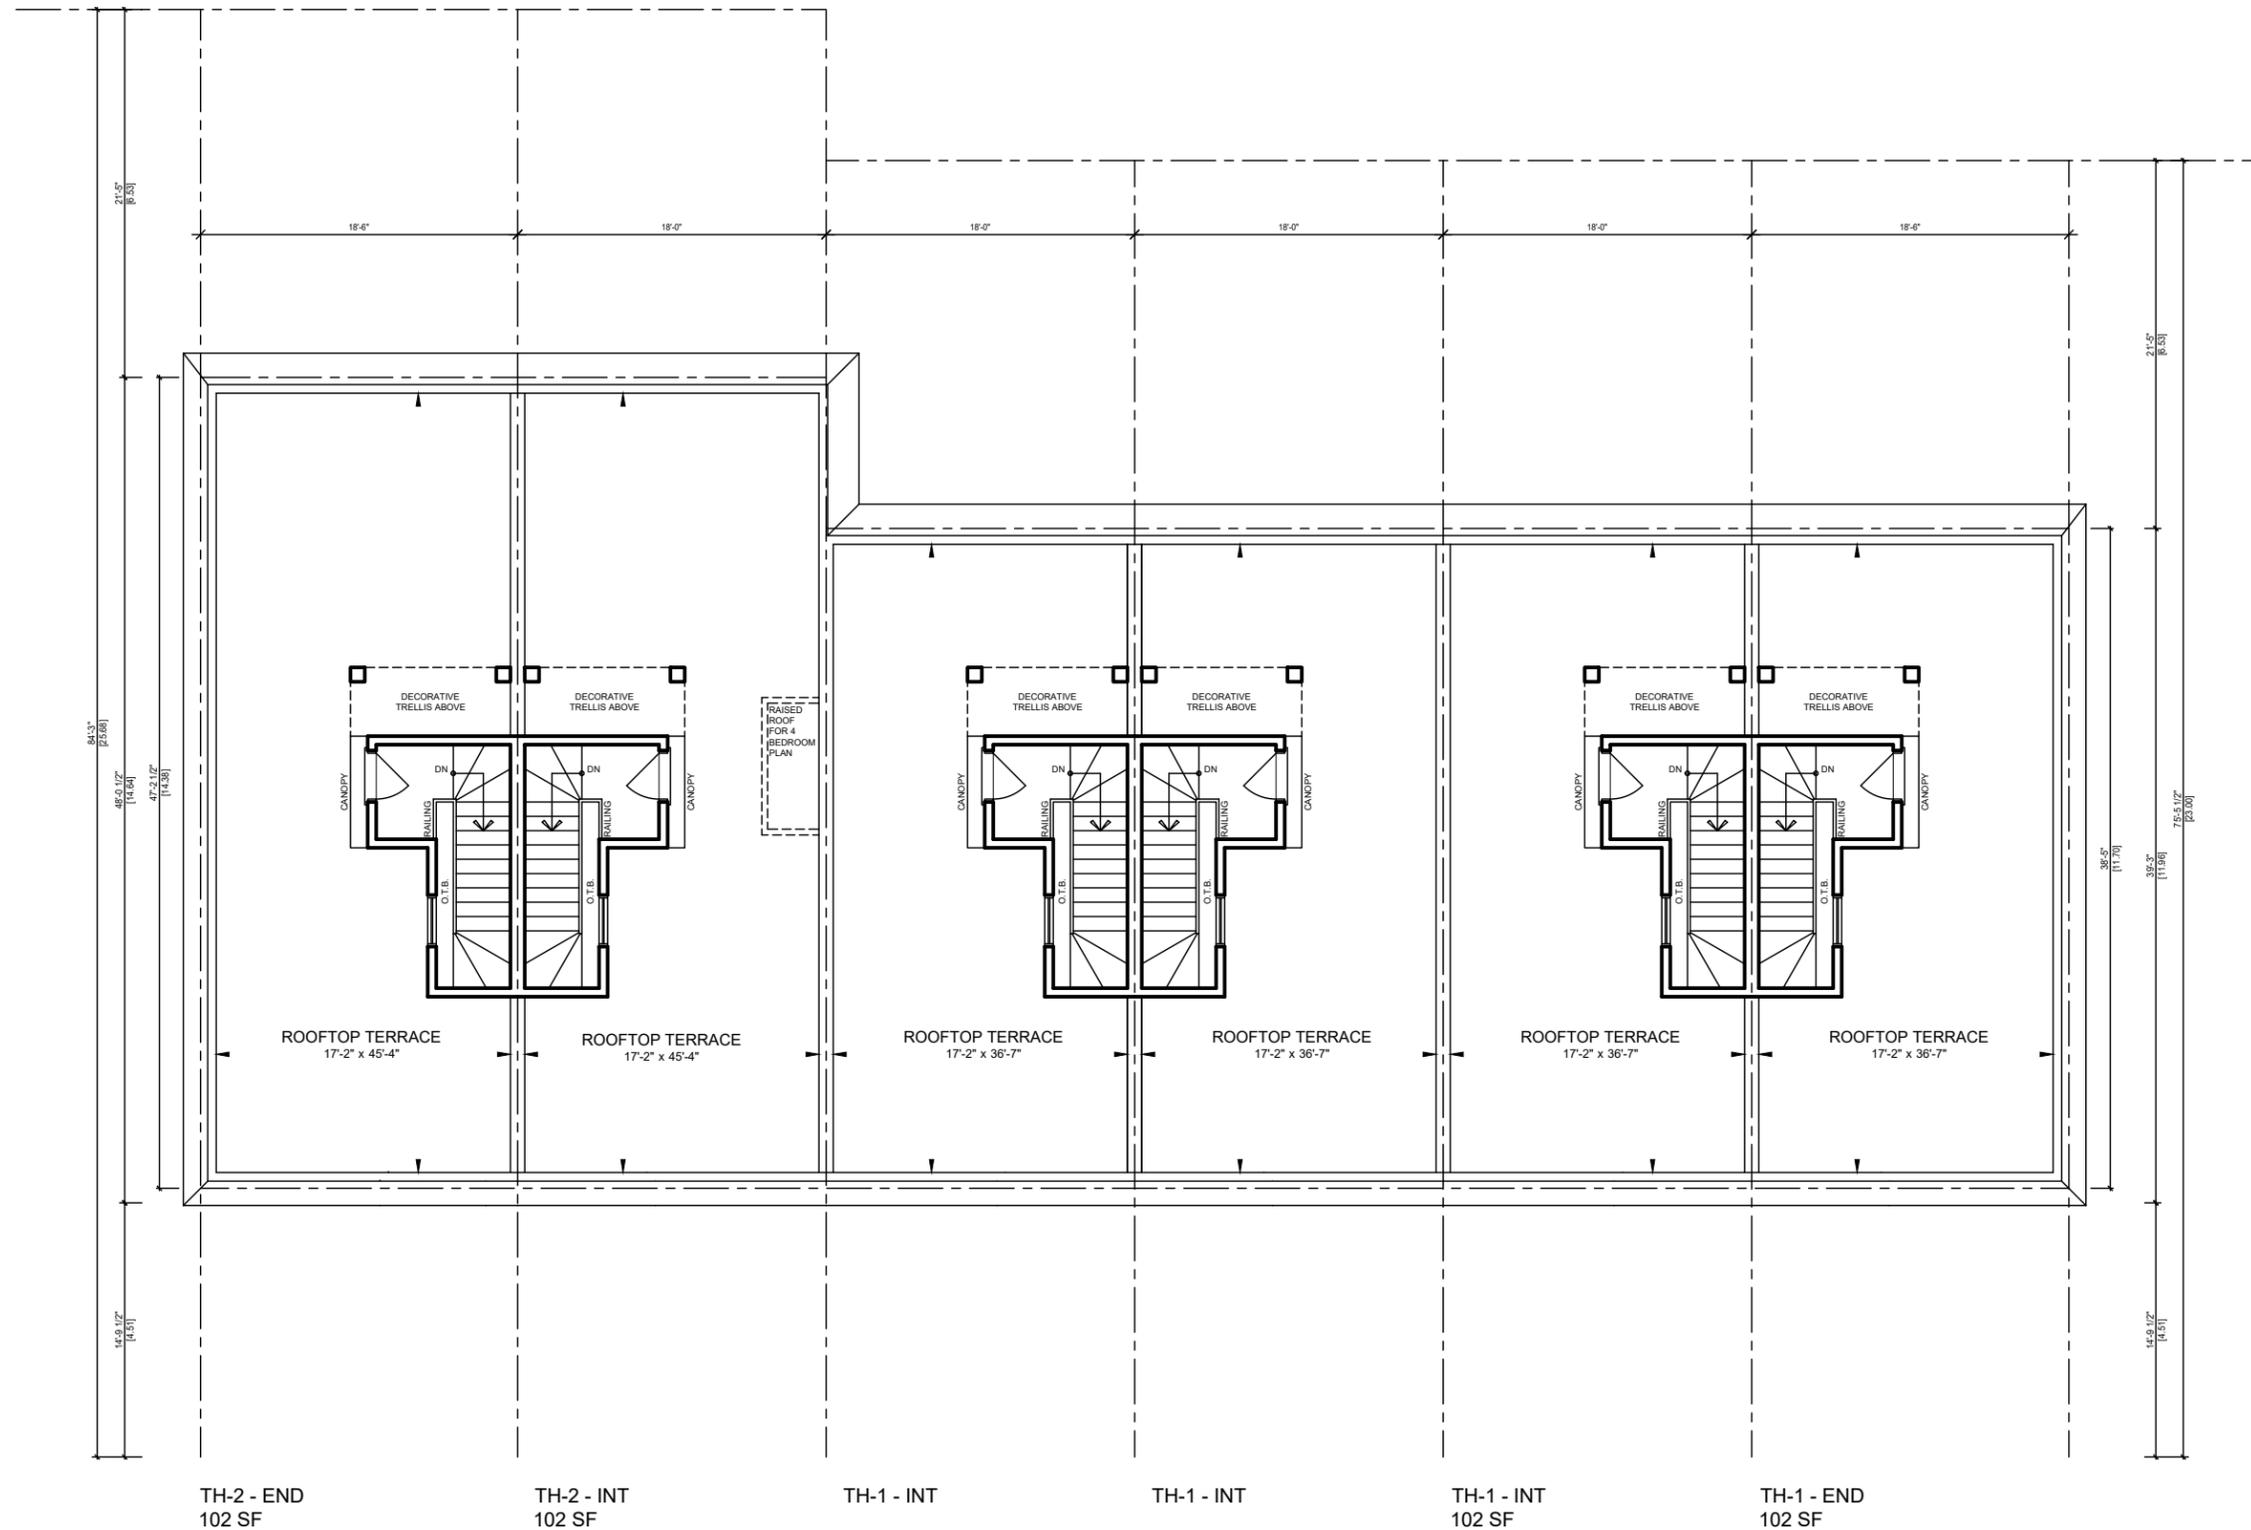

TH-2 - END
102 SF

TH-2 - INT
102 SF

TH-1 - INT

TH-1 - INT

TH-1 - INT
102 SF

TH-1 - END
102 SF

ROOFTOP TERRACE PLAN

ROOFTOP TERRACE PLAN

CLIENT:		640 Liverpool Road	
UNIT #:		BLOCK D - ROOF TOP TERRACE (3 Storey Units)	
TOTAL AREA:		AS NOTED	
PROJECT #:		2022-10	
SCALE:		3/32"=1'-0"	
CASSIDY CODE:		MUNICIPALITY: City of Pickering	
ELEVATION:		NOV 14, 2025	



BLOCK D - FRONT ELEVATION

-  PRIMARY SIDING COLOUR 1
-  ACCENT SIDING COLOUR 1
-  FACE STONE OR BRICK
-  RAISED SEAM METAL ROOF
-  GLASS RAILINGS

CLIENT:		640 Liverpool Road	
UNIT #:	BLOCK D - FRONT ELEVATION (3 Storey Units)		ELEVATION:
TOTAL AREA:	AS NOTED		DATE ISSUED: NOV 14, 2025
PROJECT #:	2022-10	SCALE:	3/32"=1'-0"
CASSIDY CODE:		MUNICIPALITY:	City of Pickering
			



-  PRIMARY SIDING COLOUR 1
-  ACCENT SIDING COLOUR 1
-  FACE STONE OR BRICK
-  RAISED SEAM METAL ROOF
-  GLASS RAILINGS

BLOCK D - RIGHT SIDE ELEVATION

CLIENT:		640 Liverpool Road	
UNIT #:		BLOCK D - RIGHT SIDE ELEVATION (3 Storey Units)	
TOTAL AREA:		AS NOTED	
PROJECT #:		2022-10	
SCALE:		3/32"=1'-0"	
CASSIDY CODE:		MUNICIPALITY: City of Pickering	
ELEVATION:		NOV 14, 2025	
DATE ISSUED:		NOV 14, 2025	
			



BLOCK D - REAR ELEVATION

-  PRIMARY SIDING COLOUR 1
-  ACCENT SIDING COLOUR 1
-  FACE STONE OR BRICK
-  RAISED SEAM METAL ROOF
-  GLASS RAILINGS

CLIENT:		640 Liverpool Road	
UNIT #:	BLOCK D - REAR ELEVATION (3 Storey Units)		ELEVATION:
TOTAL AREA:	AS NOTED		DATE ISSUED: NOV 14, 2025
PROJECT #:	2022-10	SCALE:	3/32"=1'-0"
CASSIDY CODE:		MUNICIPALITY:	City of Pickering
			