
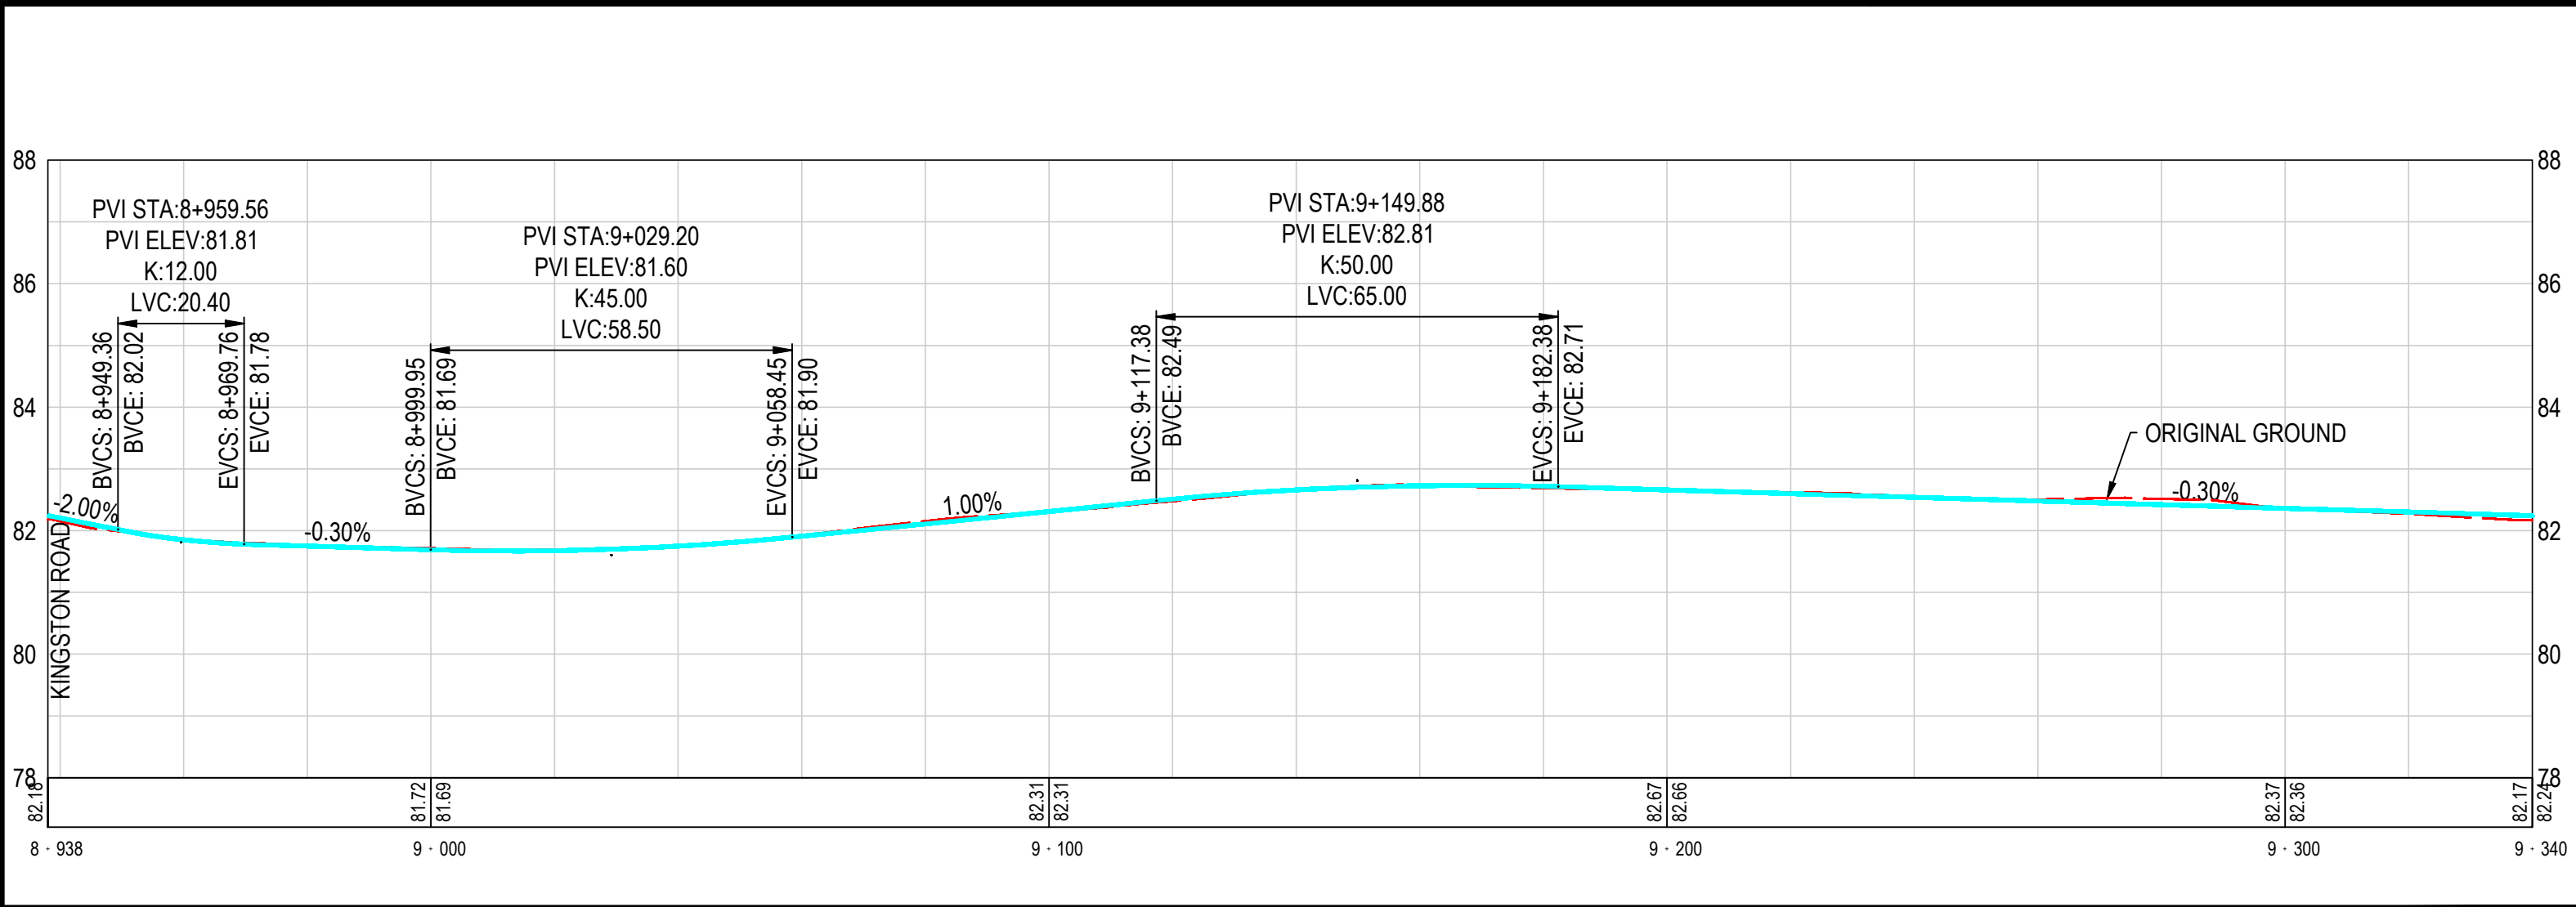


Appendix **O**

Preliminary Design Plans

CONCEPT PRELIMINARY PLAN

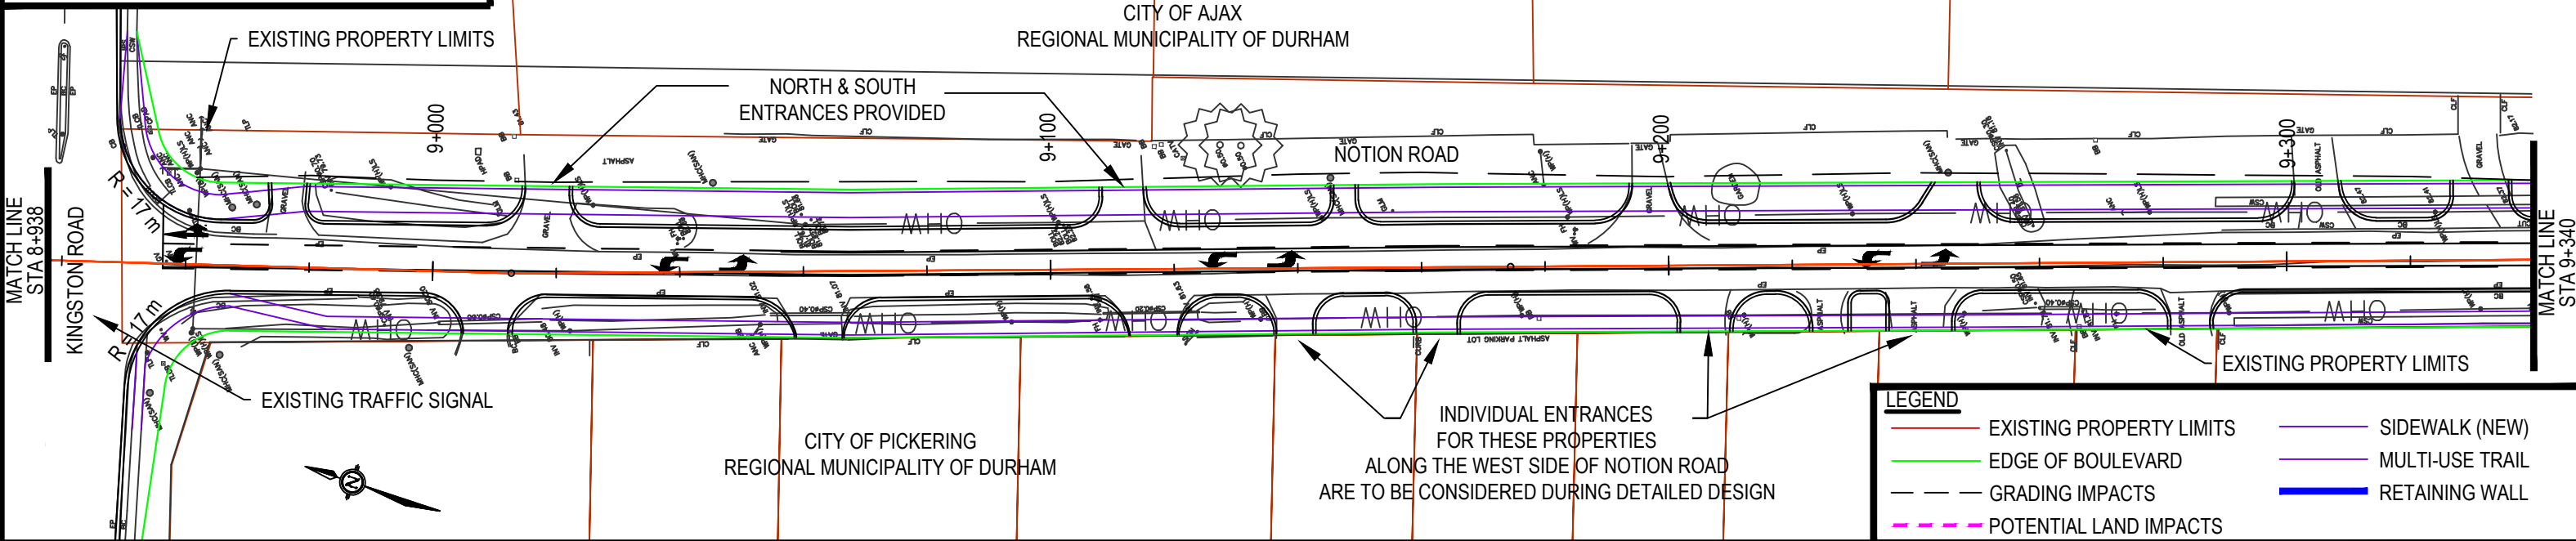

FILENAME: T:\Projects\1-60584644 -DurhamLive Notion\900-Work\910-CAD\09-HIGHWAYS\20-SHEETS\1-design - plan plates - ESR_recover.dwg
 PLOTDATE: Sep 25, 2019 - 10:23am

**NEW ROAD CROSSING OF HIGHWAY 401
KINGSTON ROAD TO BAYLY STREET**

Key Plan



**RECOMMENDED PLAN AND PROFILE
NOTION ROAD
STA 8+938 to STA 9+340**

HORIZONTAL SCALE
20m 0m 20m

VERTICAL SCALE
2m 0m 2m

DWG
1


CONCEPT PRELIMINARY PLAN

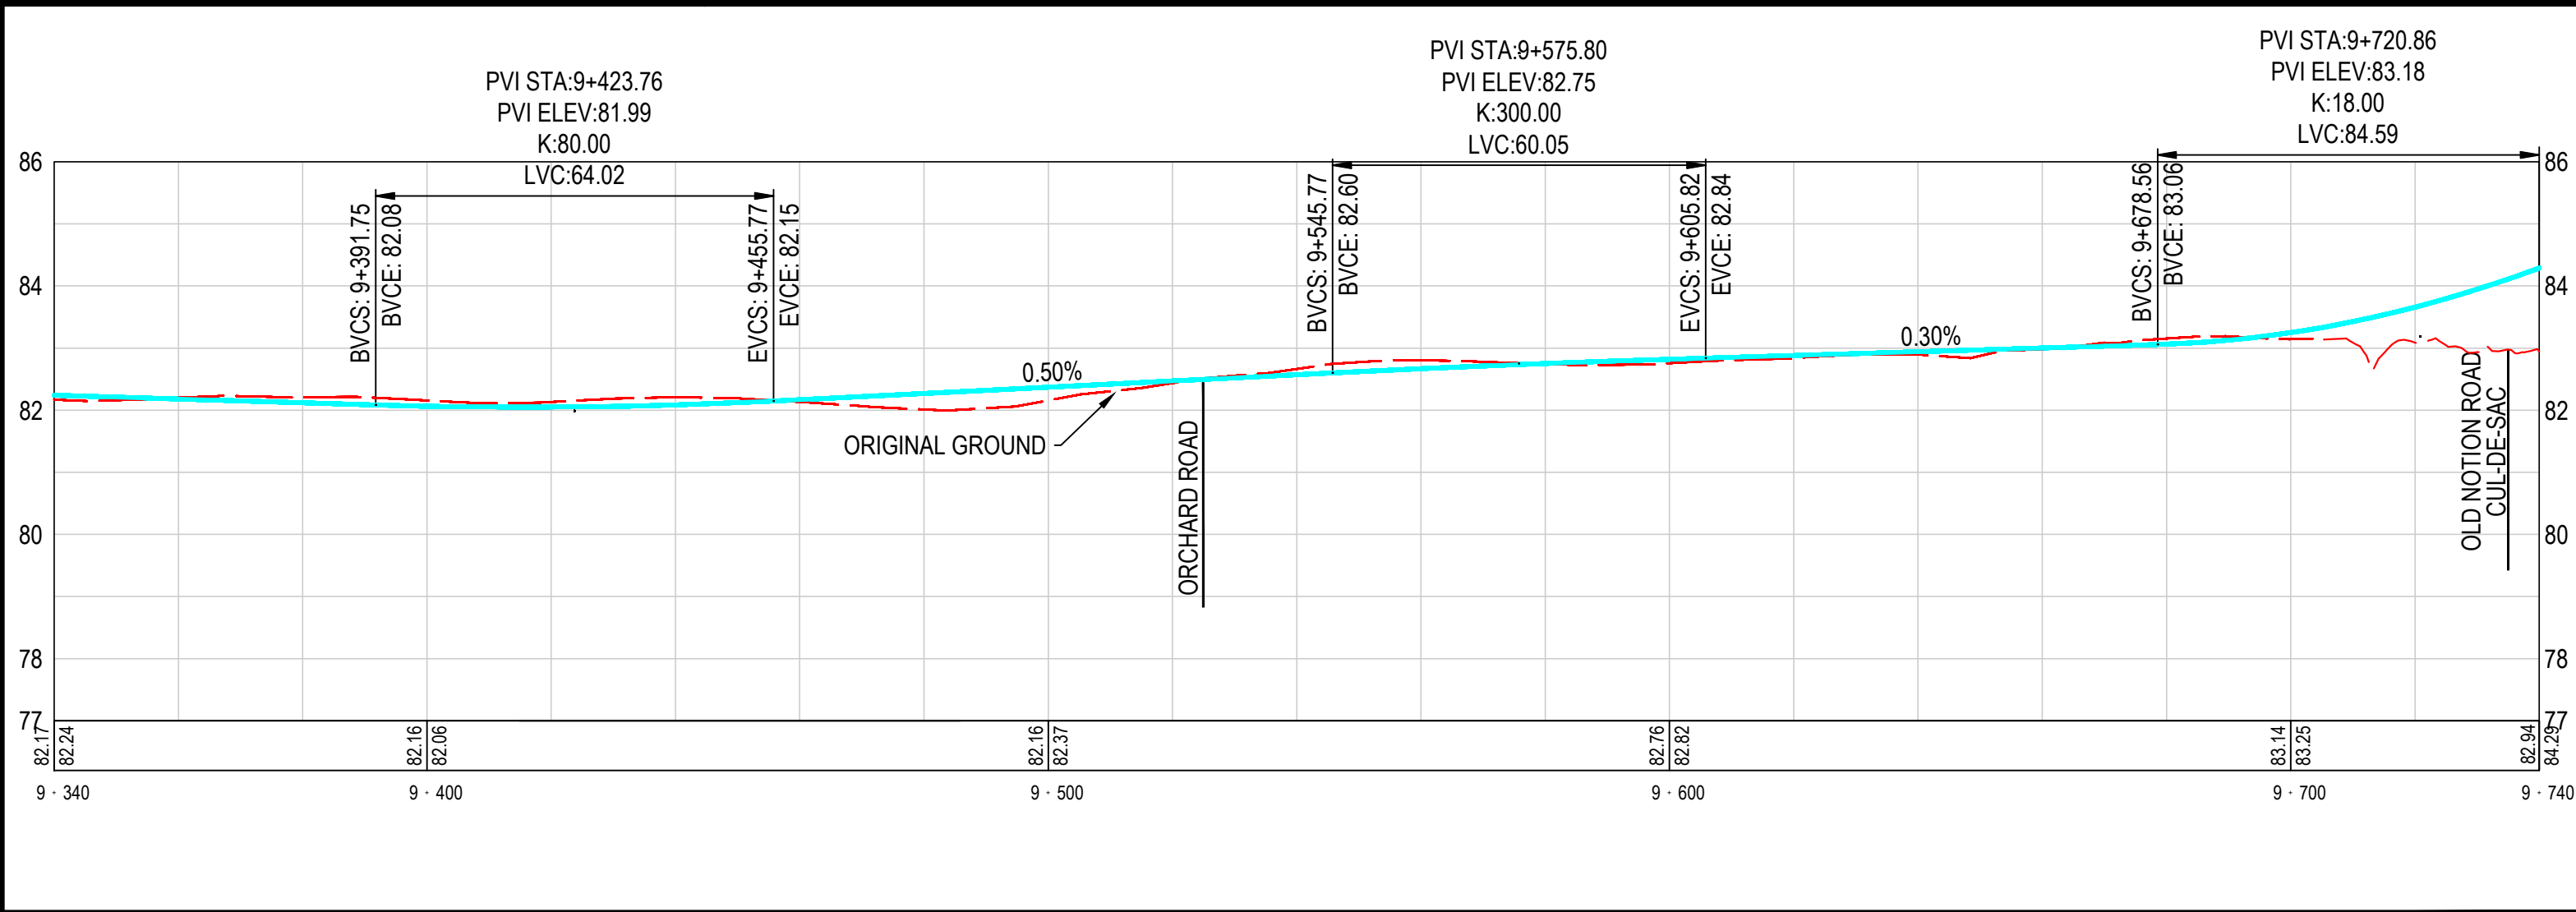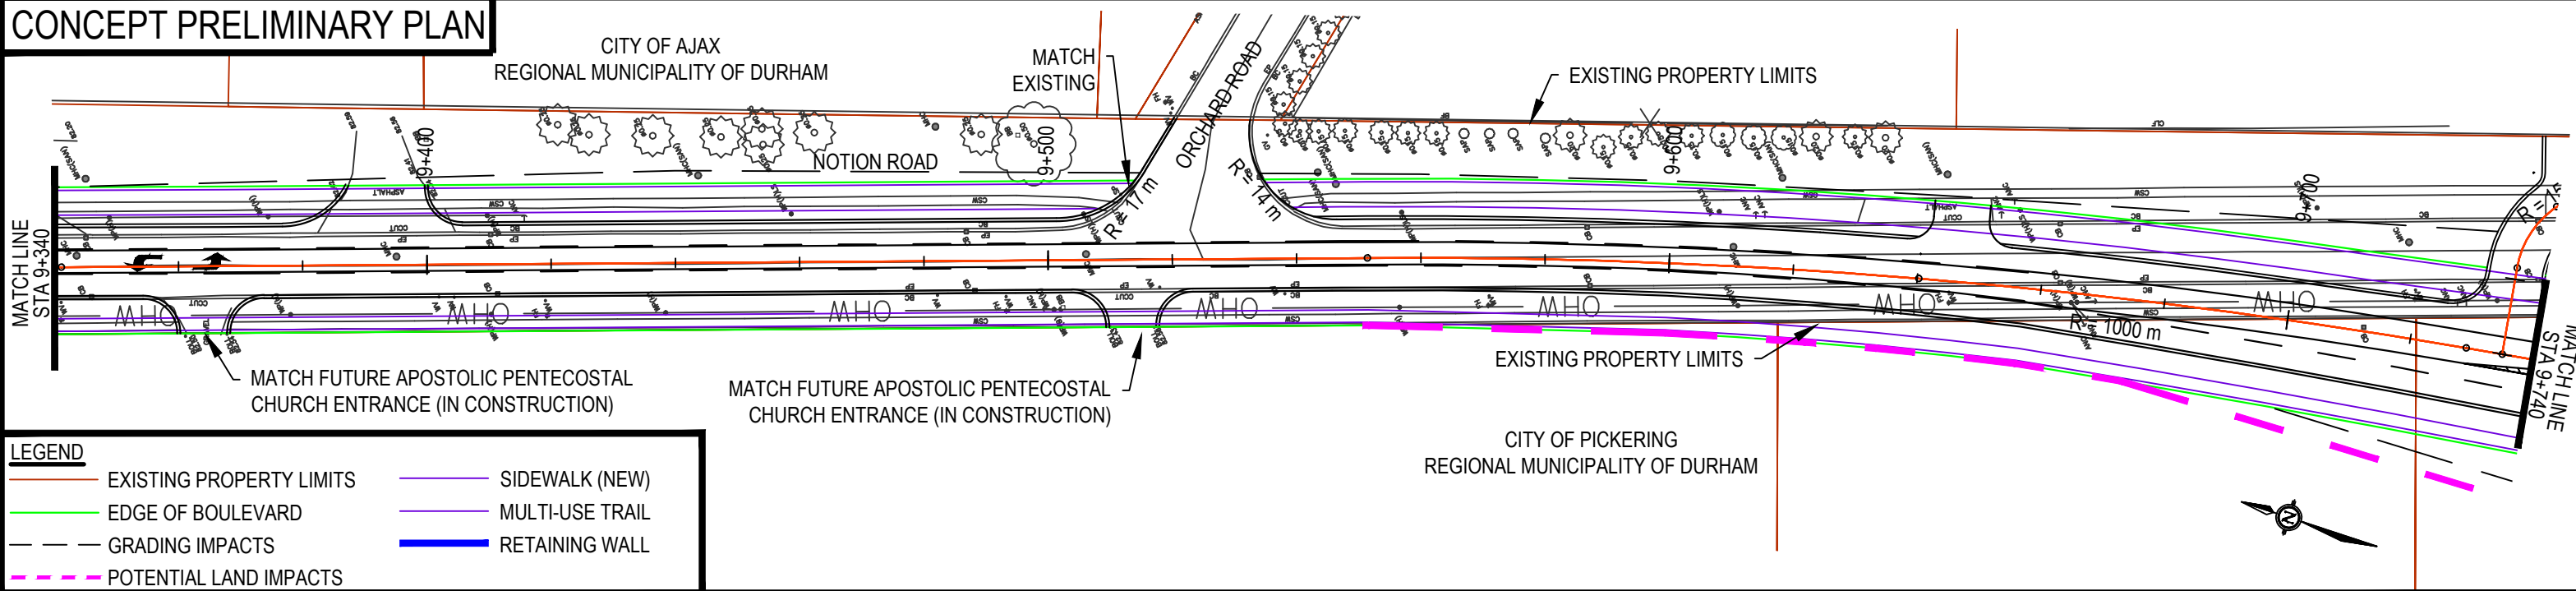


FILENAME: T:\Projects\1-60584644 - DurhamLive Notion\900-Work\910-CAD\09-HIGHWAYS\20-SHEETS\X-design - plan plates - ESR_recover.dwg
 PLOTDATE: Sep 25, 2019 - 10:34am



NEW ROAD CROSSING OF HIGHWAY 401
KINGSTON ROAD TO BAYLY STREET

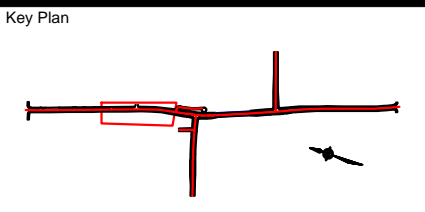


RECOMMENDED PLAN AND PROFILE
NOTION ROAD
STA 9+340 to STA 9+730

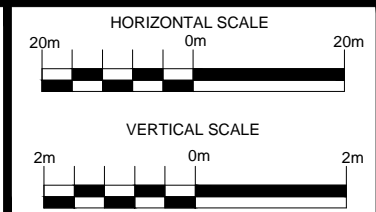

DWG
2


CONCEPT PRELIMINARY PLAN

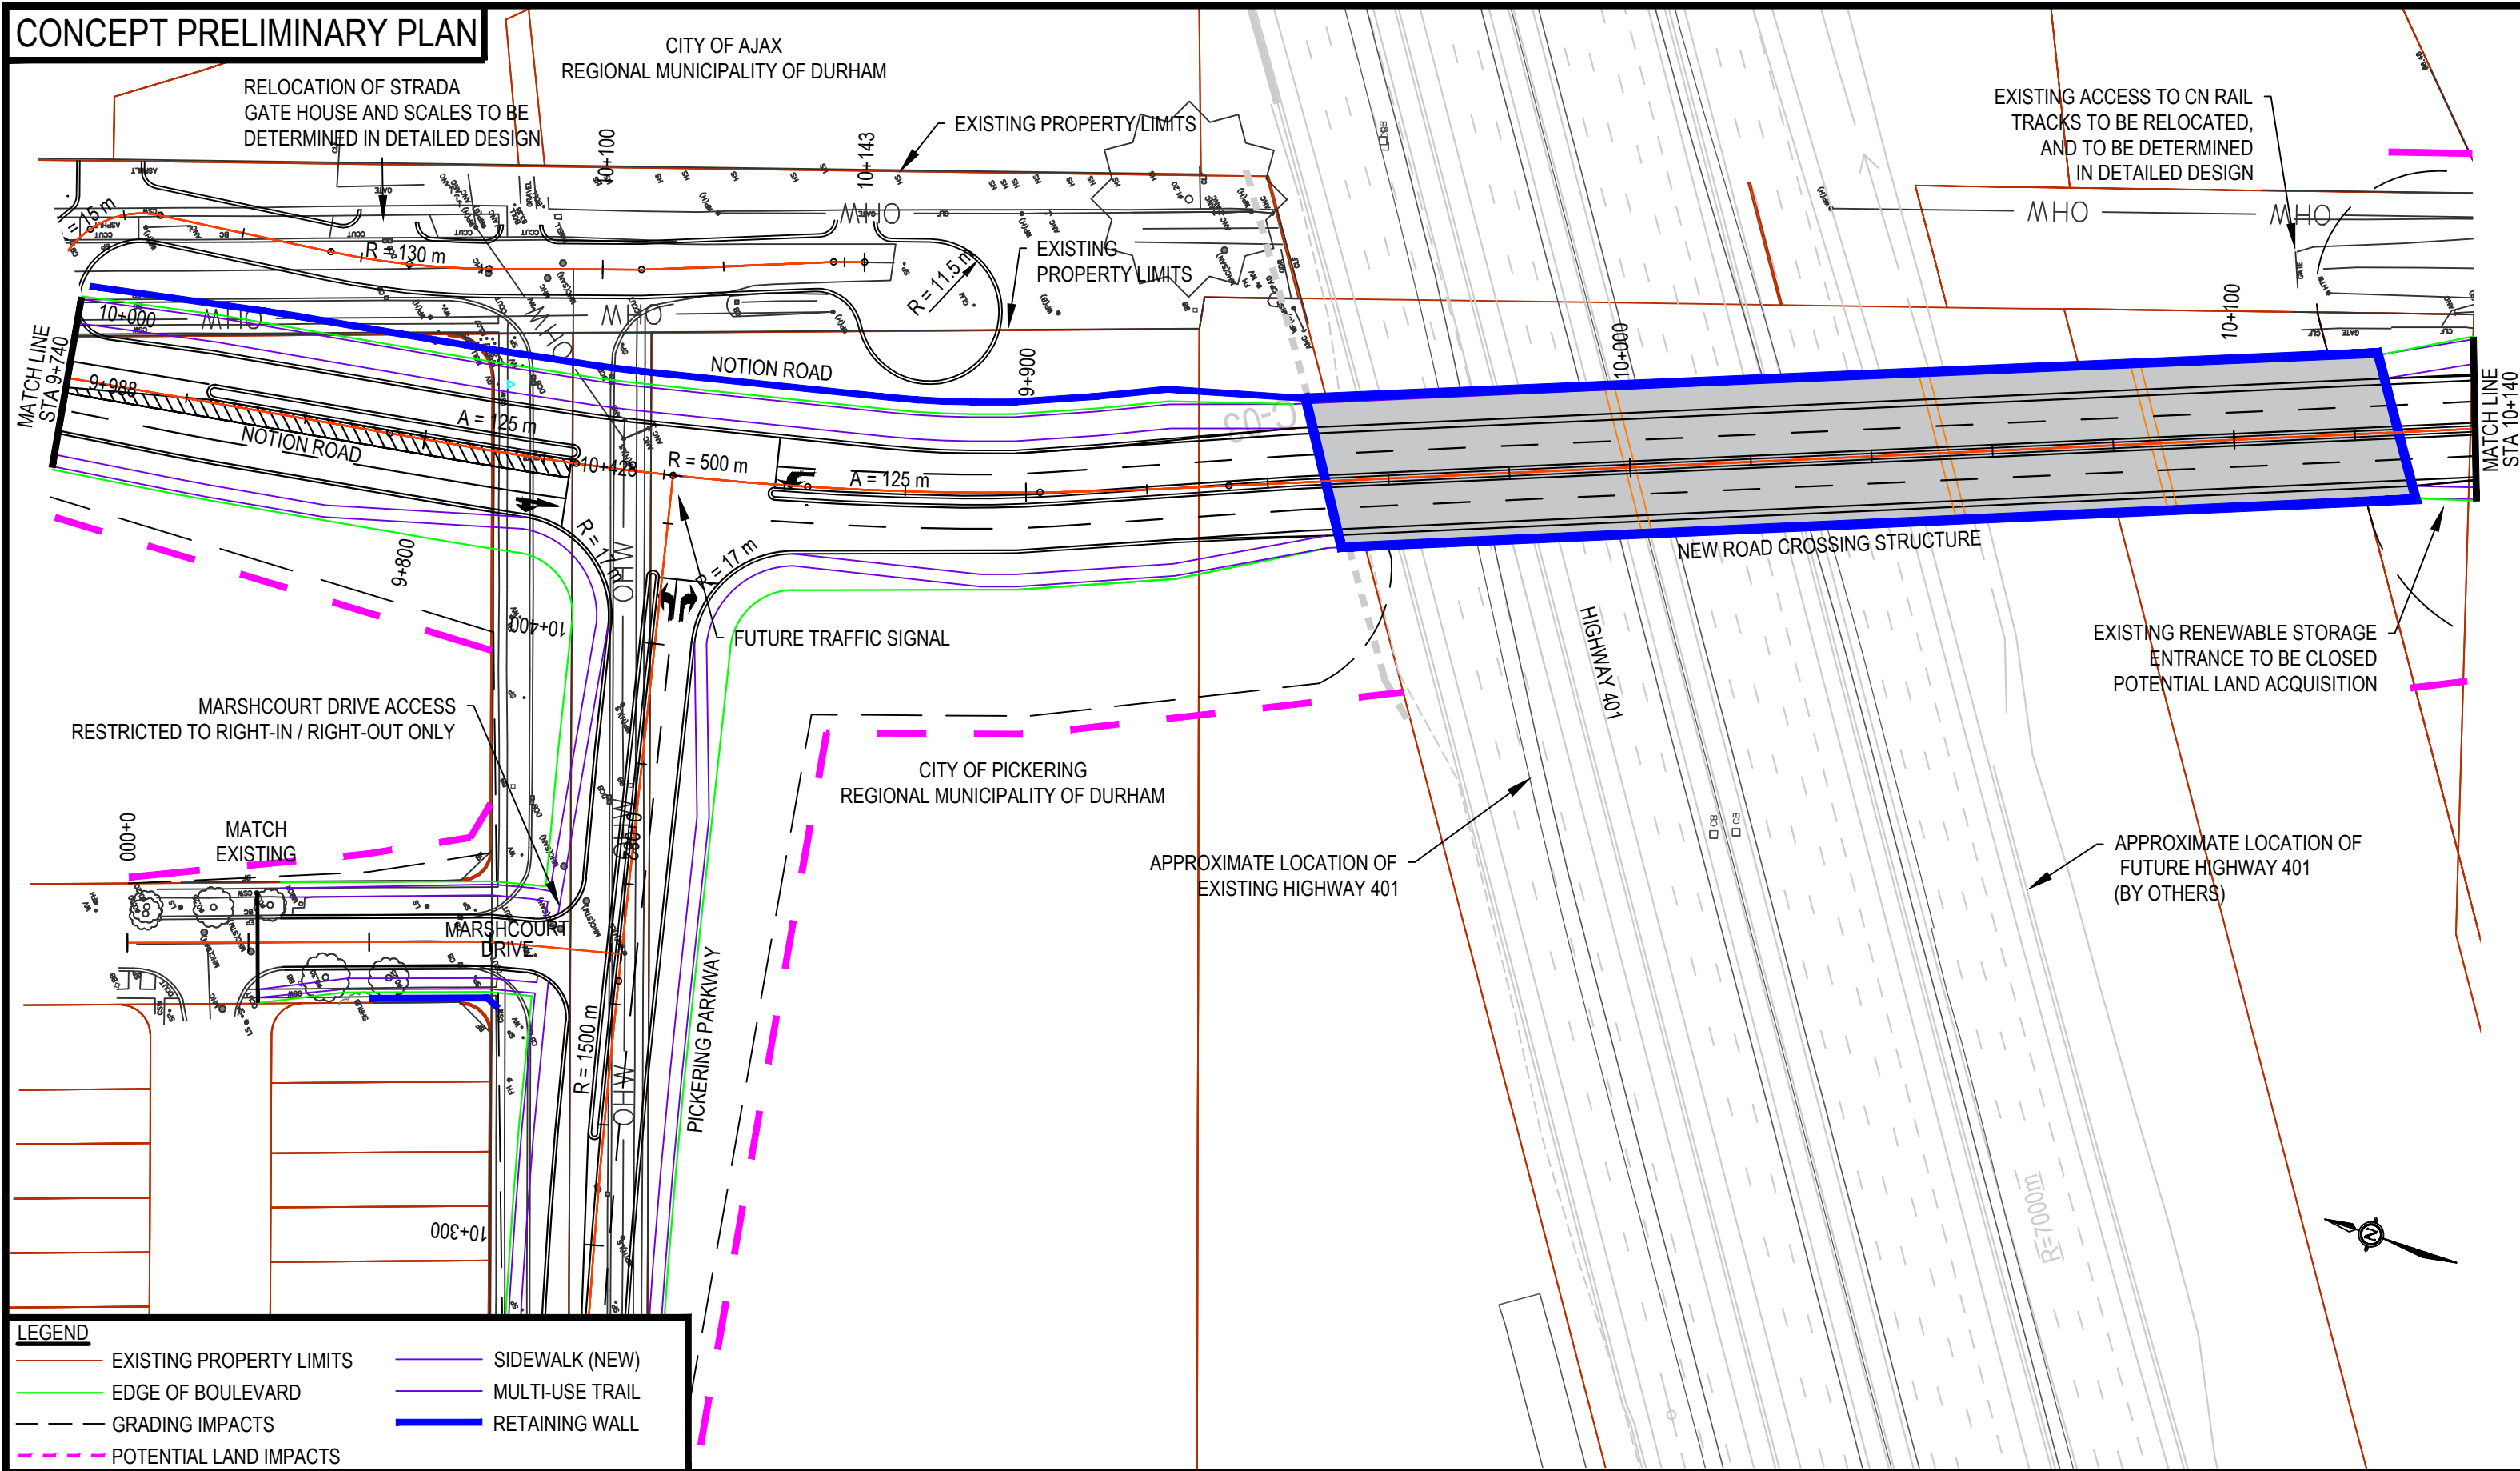


LEGEND	
	EXISTING PROPERTY LIMITS
	EDGE OF BOULEVARD
	GRADING IMPACTS
	POTENTIAL LAND IMPACTS
	SIDEWALK (NEW)
	MULTI-USE TRAIL
	RETAINING WALL



NEW ROAD CROSSING OF HIGHWAY 401
KINGSTON ROAD TO BAYLY STREET

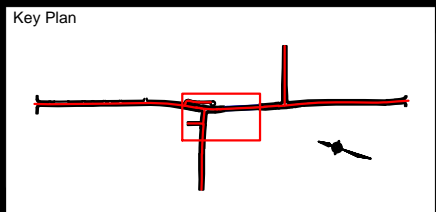

RECOMMENDED PLAN
NOTION ROAD / SQUIRES BEACH ROAD
STA 9+740 to STA 10+140

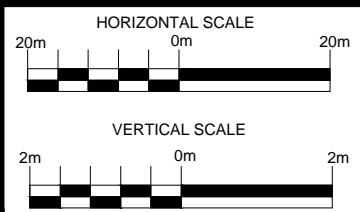


DWG
3

FILENAME: T:\Projects\1-60584644 -DurhamLive\Notion\900-Work\910-CAD\09-HIGHWAYS\20-SHEETS\X-design - plan plates - ESR_recover.dwg
 PLOTDATE: Sep 25, 2019 - 10:35am

CONCEPT PRELIMINARY PROFILE


PVI STA:10+082.22
 PVI ELEV:101.25
 K:22.00
 LVC:208.97

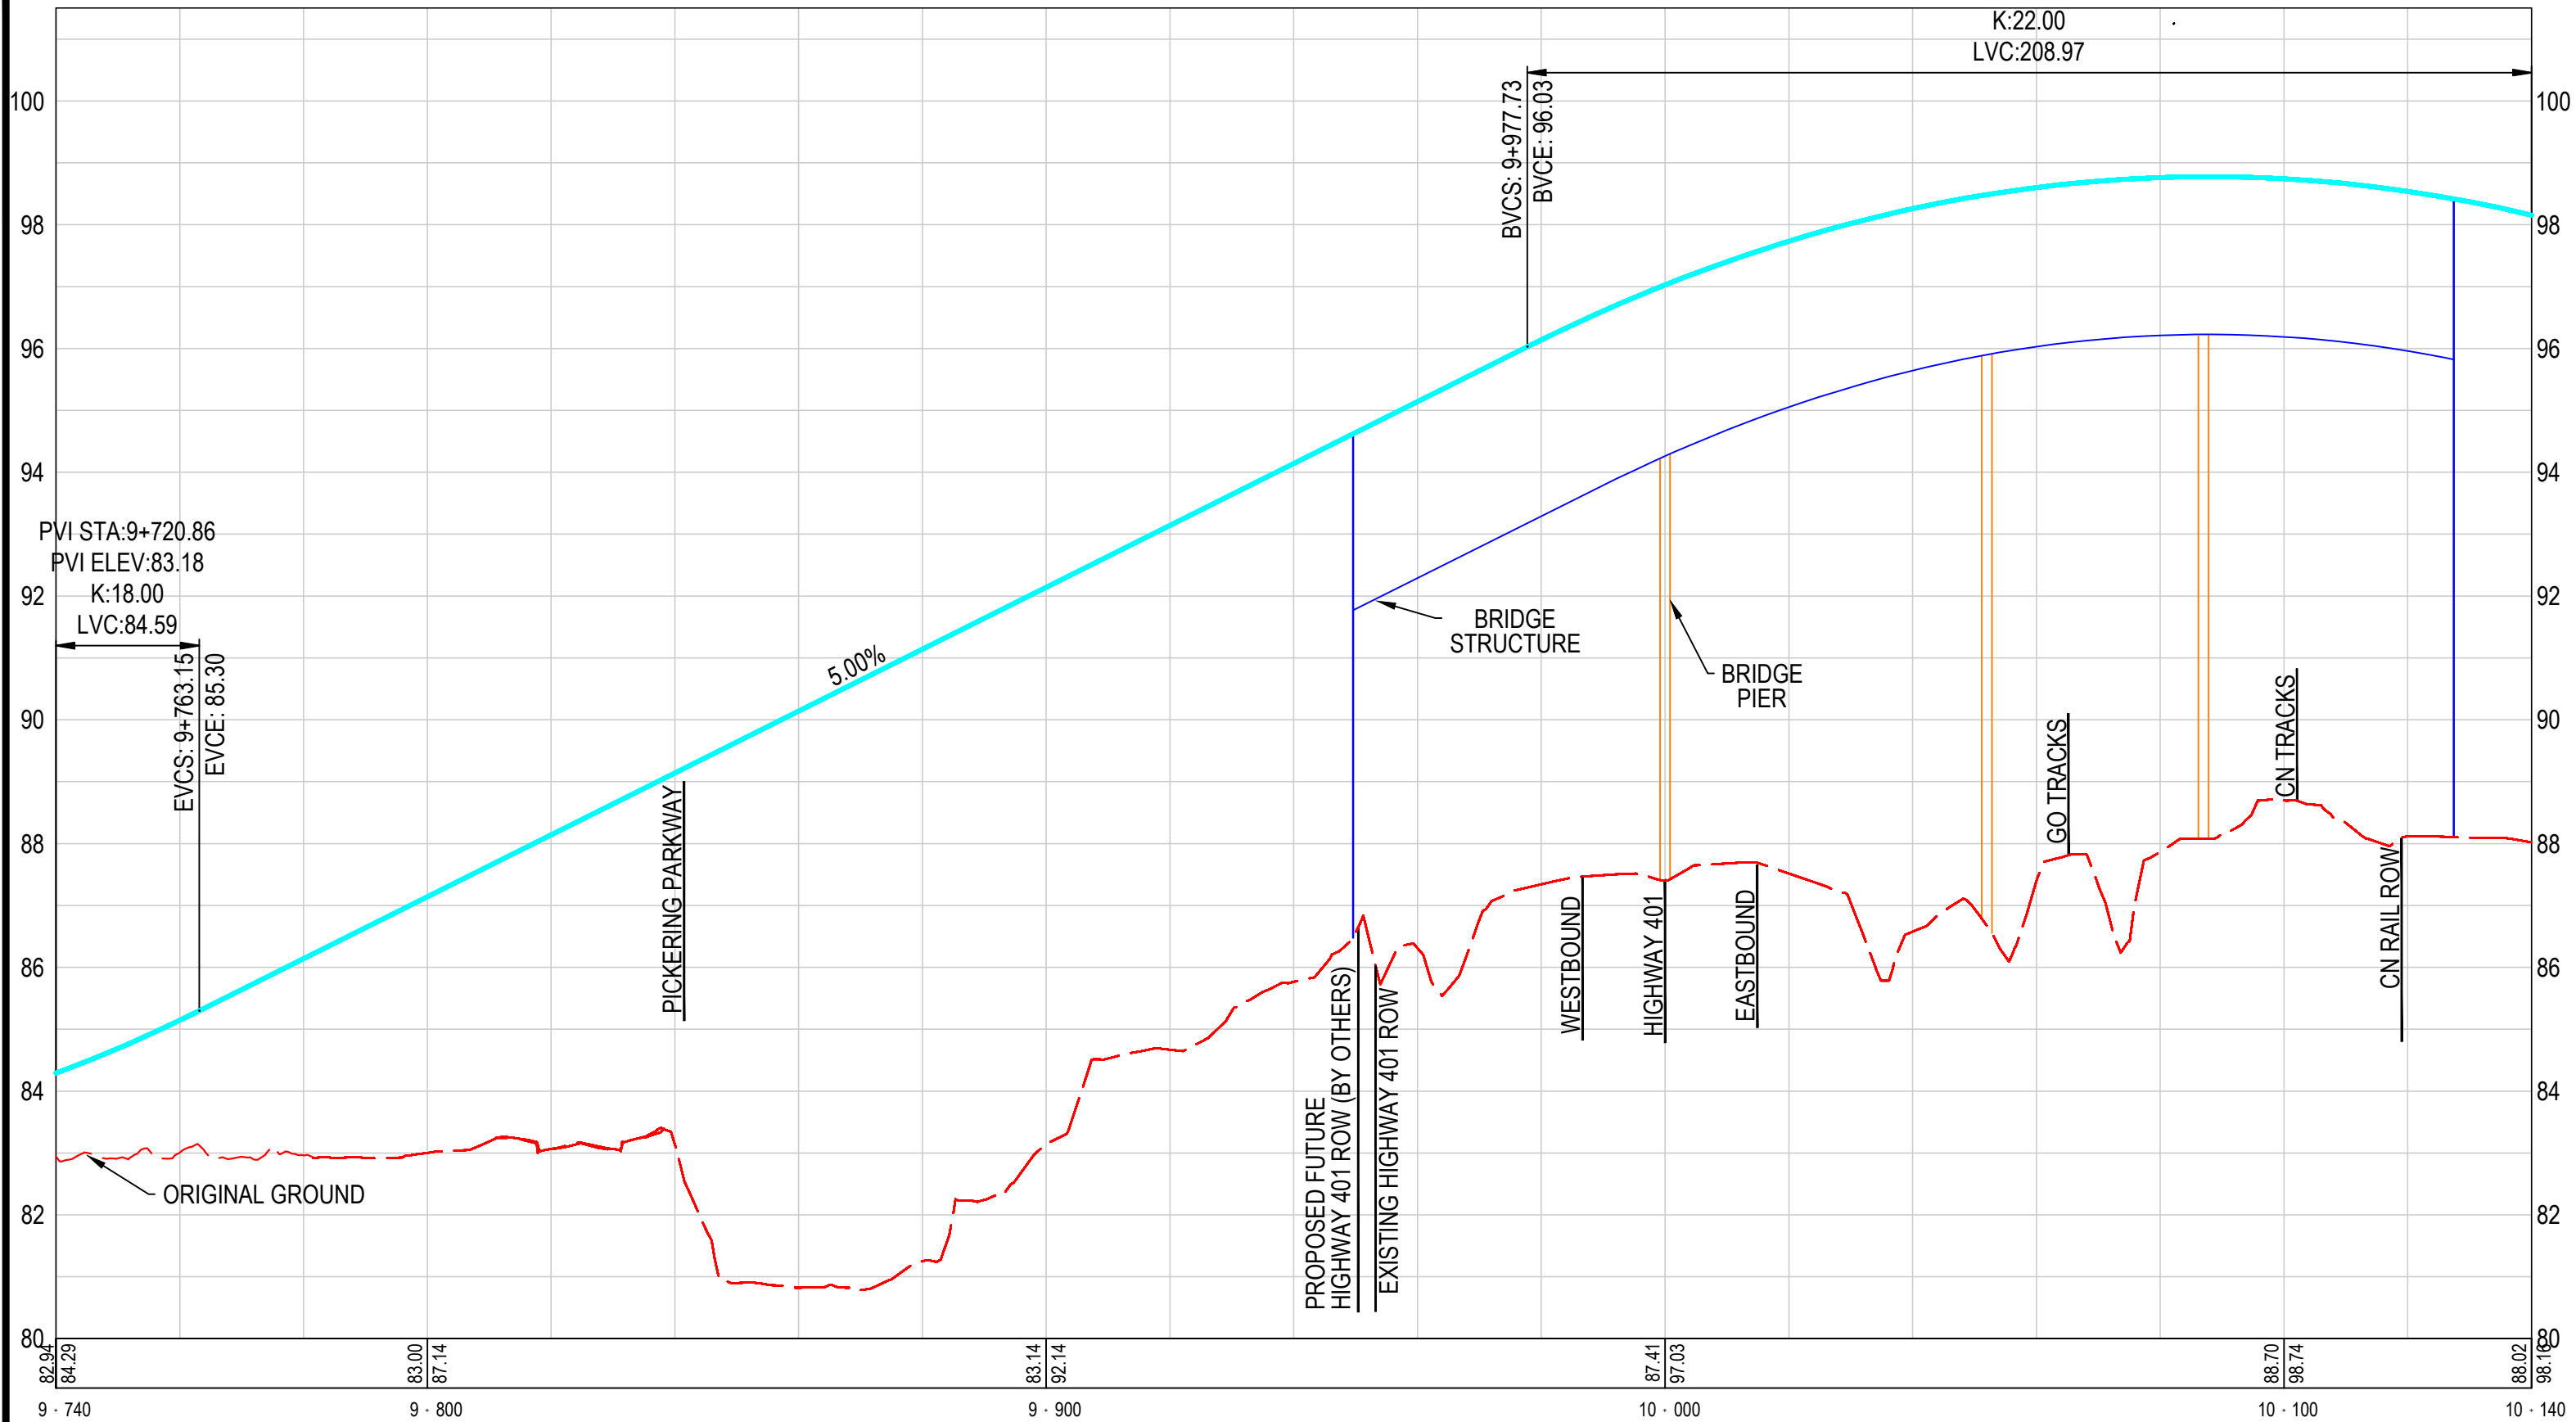


FILENAME: T:\Projects\1-60584644 -DurhamLive Notion\900-Work\910-CAD\09-HIGHWAYS\20-SHEETS\X-design - plan plates - ESR_recover.dwg
 PLOTDATE: Sep 25, 2019 - 10:37am



NEW ROAD CROSSING OF HIGHWAY 401
 KINGSTON ROAD TO BAYLY STREET

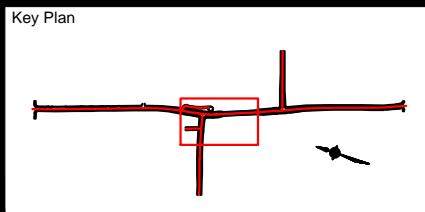


RECOMMENDED PROFILE
 NOTION ROAD / SQUIRES BEACH ROAD
 STA 9+740 to STA 10+140

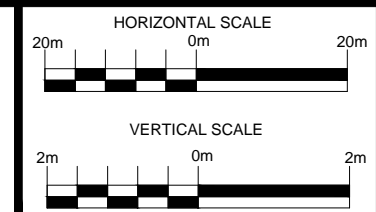


DWG
 4

CONCEPT PRELIMINARY PLAN

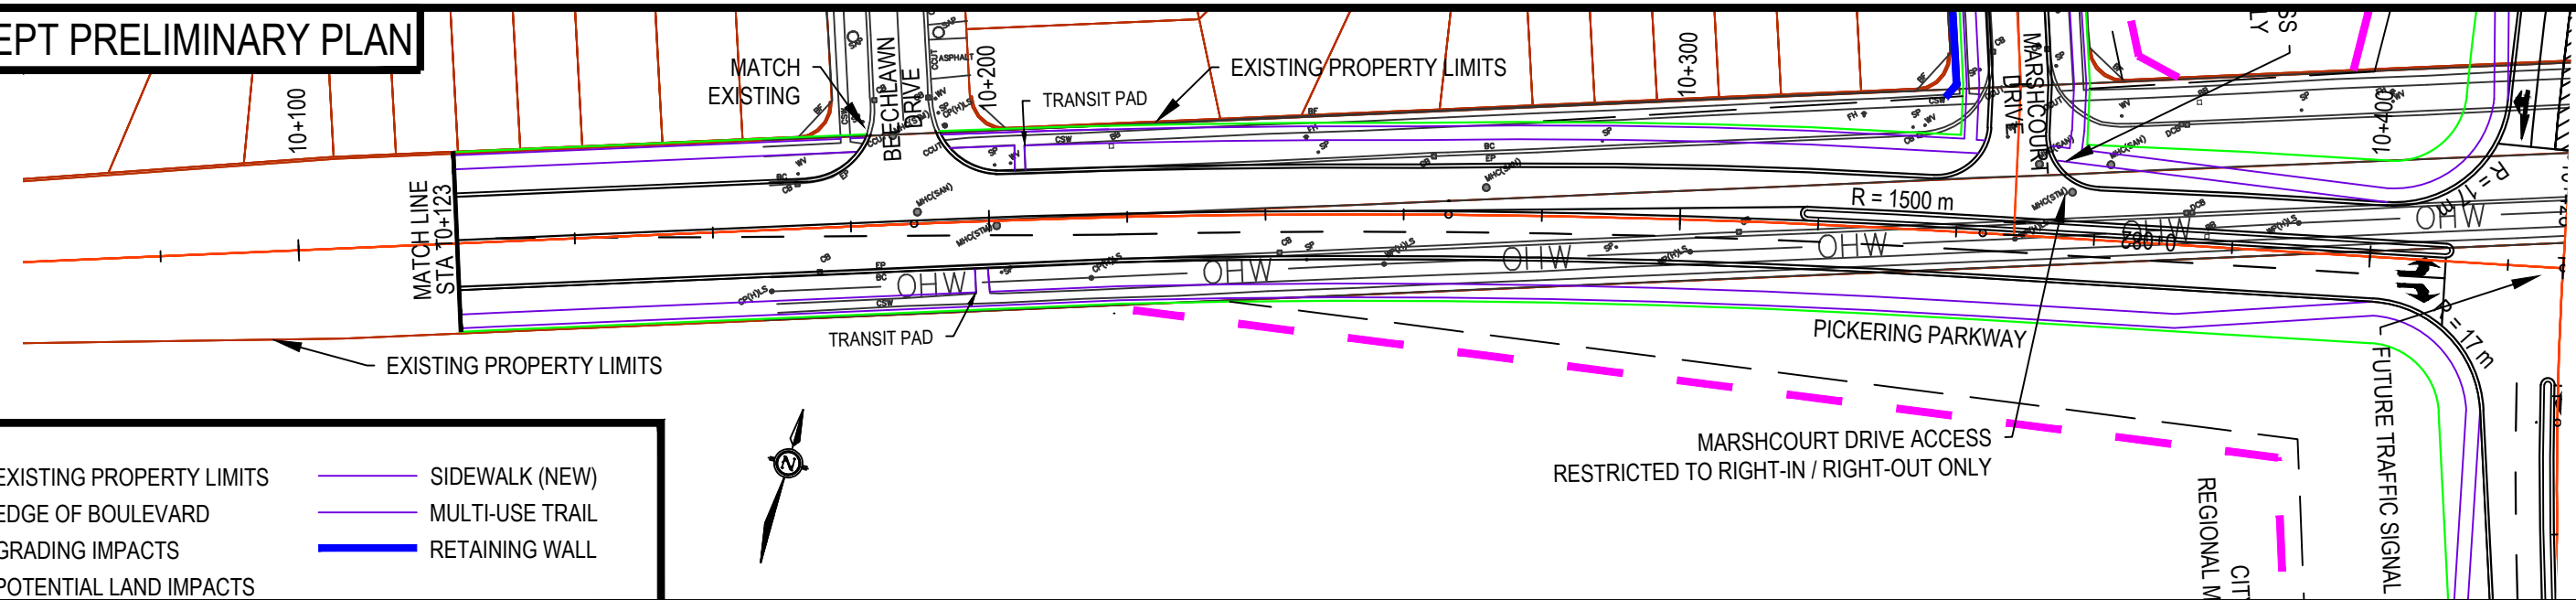


LEGEND


- EXISTING PROPERTY LIMITS
- EDGE OF BOULEVARD
- GRADING IMPACTS
- POTENTIAL LAND IMPACTS
- SIDEWALK (NEW)
- MULTI-USE TRAIL
- RETAINING WALL

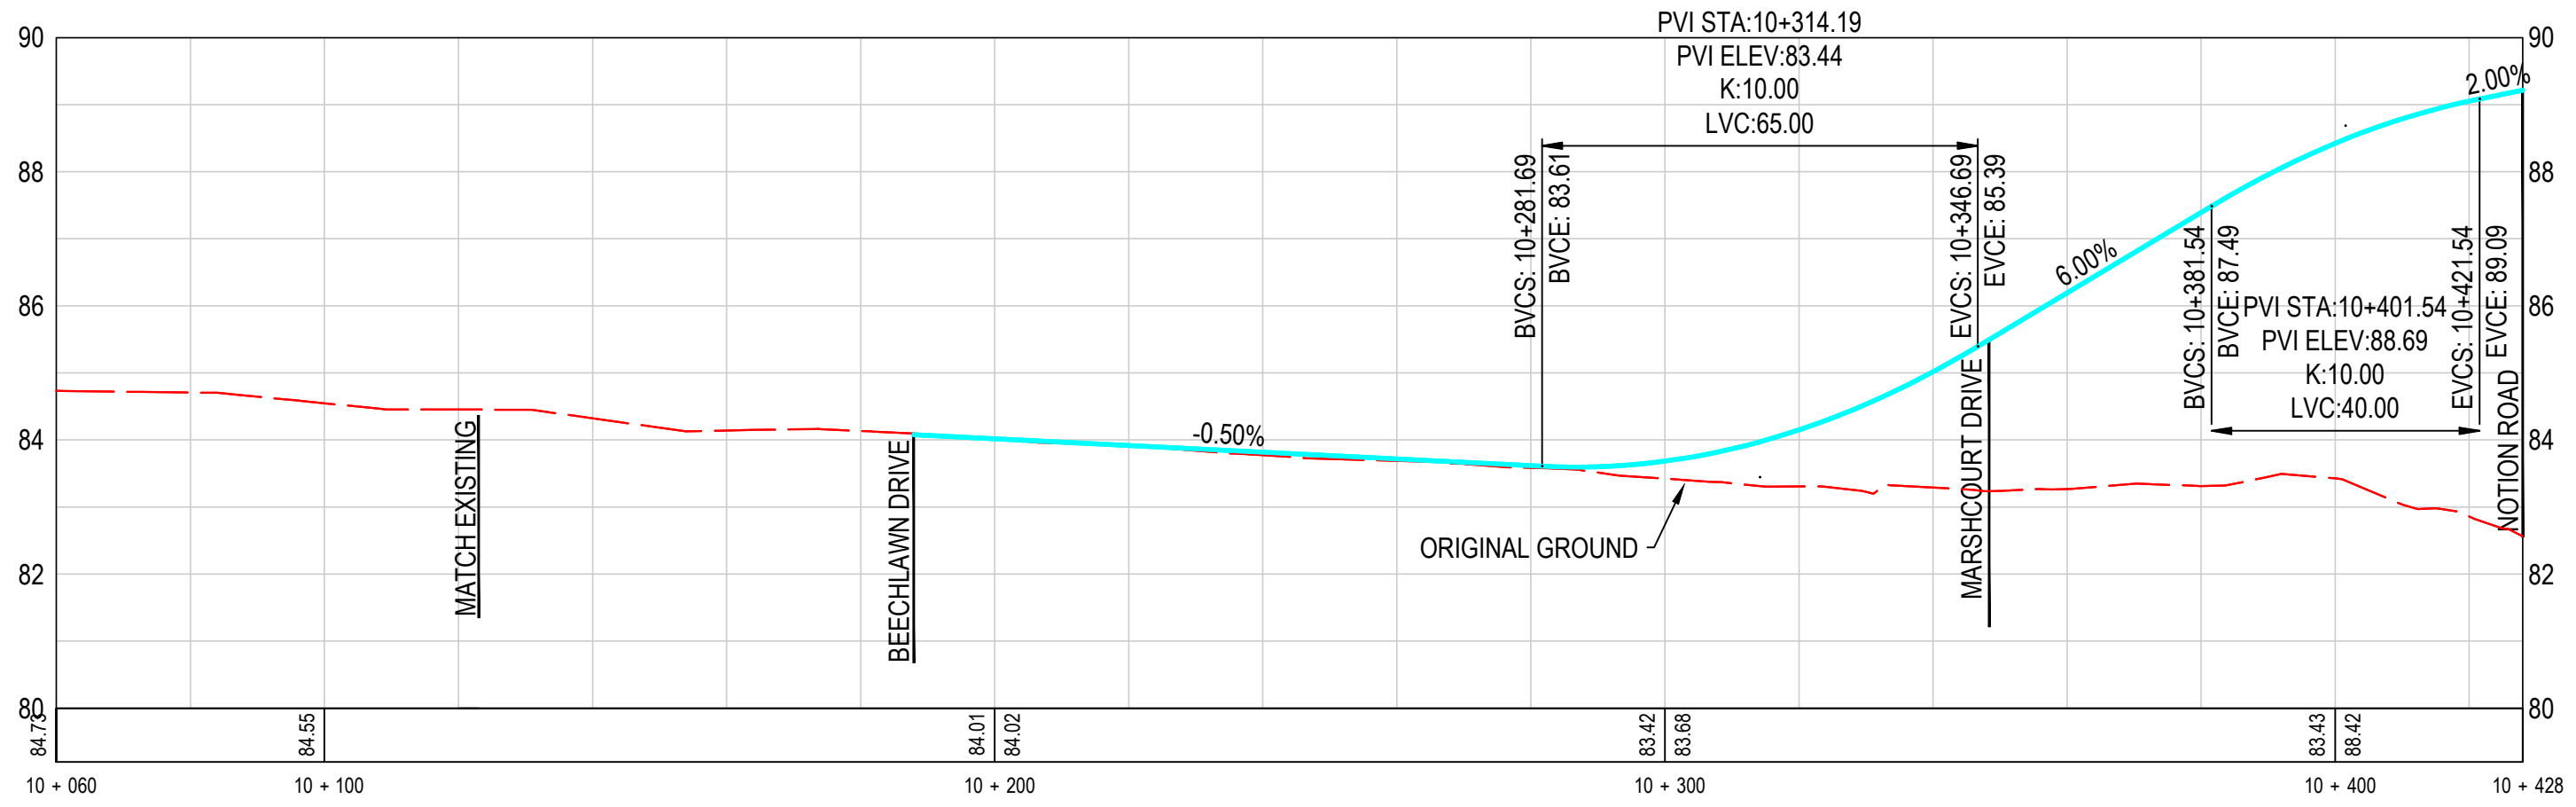

NEW ROAD CROSSING OF HIGHWAY 401
KINGSTON ROAD TO BAYLY STREET

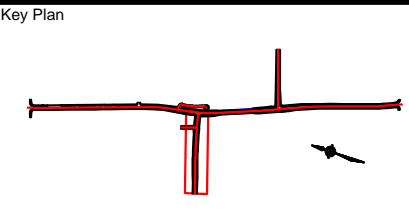



RECOMMENDED PLAN AND PROFILE
PICKERING PARKWAY
STA 10+060 to STA 10+428

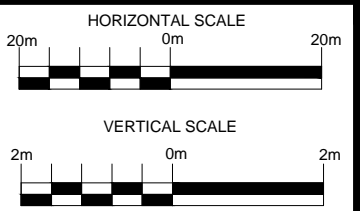

DWG
5

FILENAME: T:\Projects\1-60584644 -DurhamLive Notion\900-Work\910-CAD\09-HIGHWAYS\20-SHEETS\X-design - plan plates - ESR_recover.dwg
 PLOTDATE: Oct 02, 2019 - 1:43pm


CONCEPT PRELIMINARY PROFILE

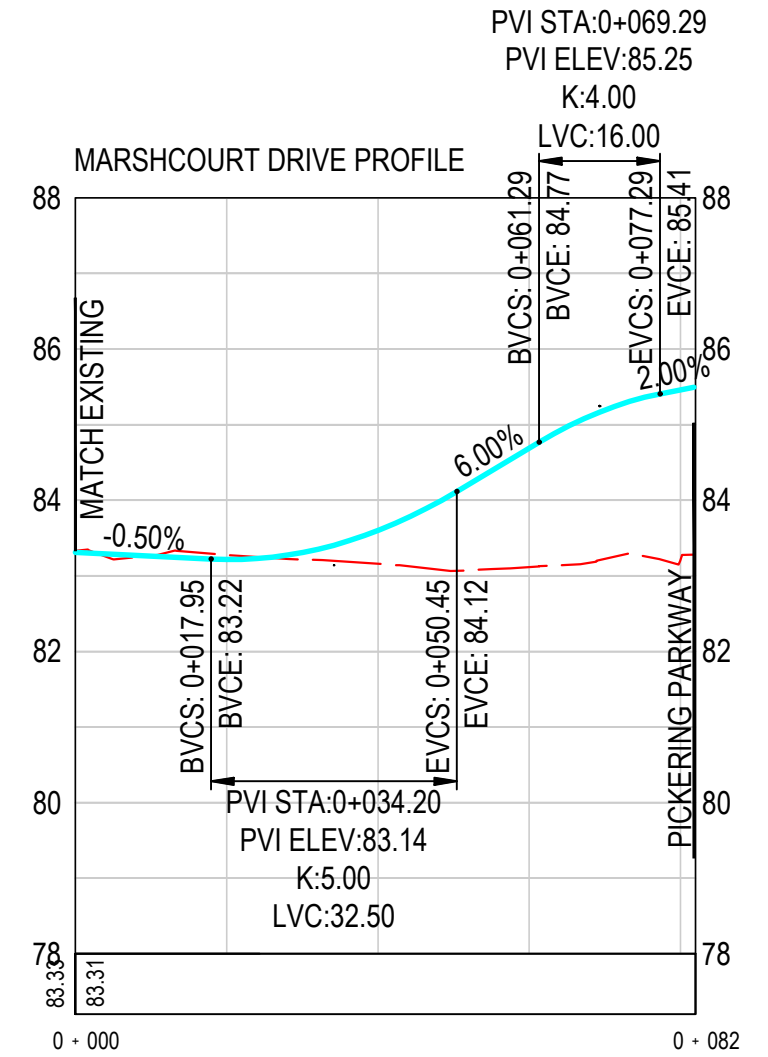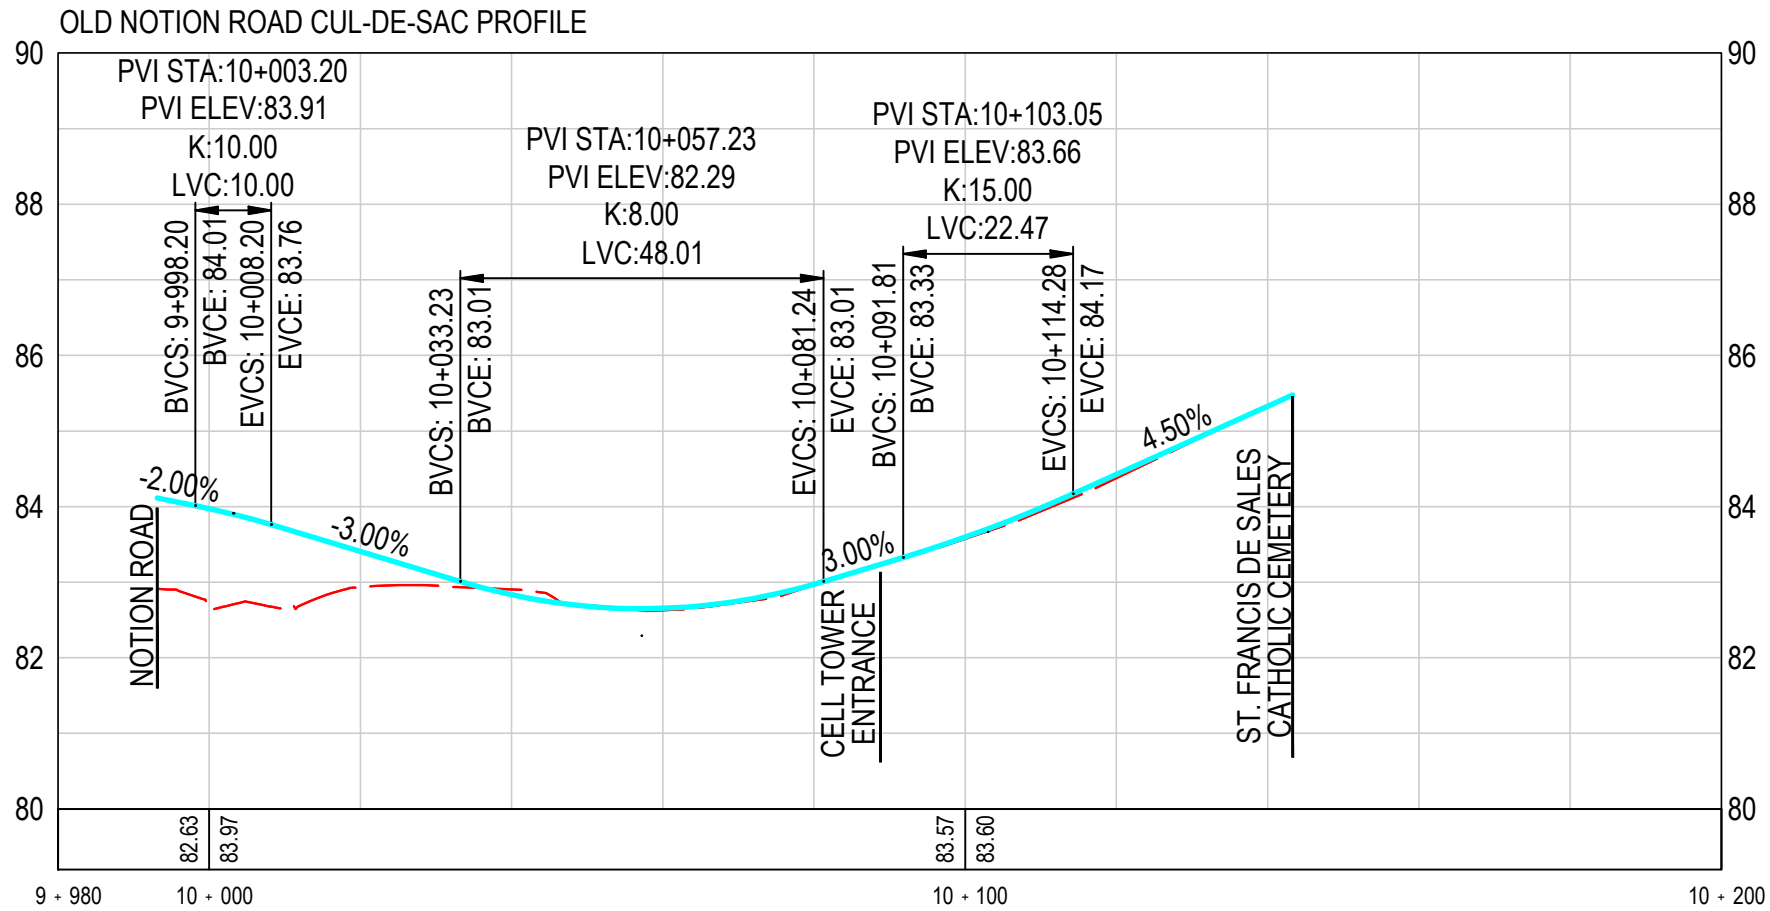


FILENAME: T:\Projects\1-60584644 -DurhamLive Notion\900-Work\910-CAD\09-HIGHWAYS\20-SHEETS\1-design - plan plates - ESR_recover.dwg
 PLOTDATE: Sep 25, 2019 - 10:46am



NEW ROAD CROSSING OF HIGHWAY 401
KINGSTON ROAD TO BAYLY STREET


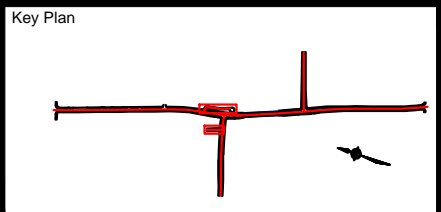


RECOMMENDED PROFILE
OLD NOTION ROAD CUL-DE-SAC
AND MARSHCOURT DRIVE

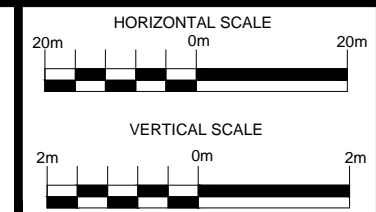

DWG
6


CONCEPT PRELIMINARY PLAN

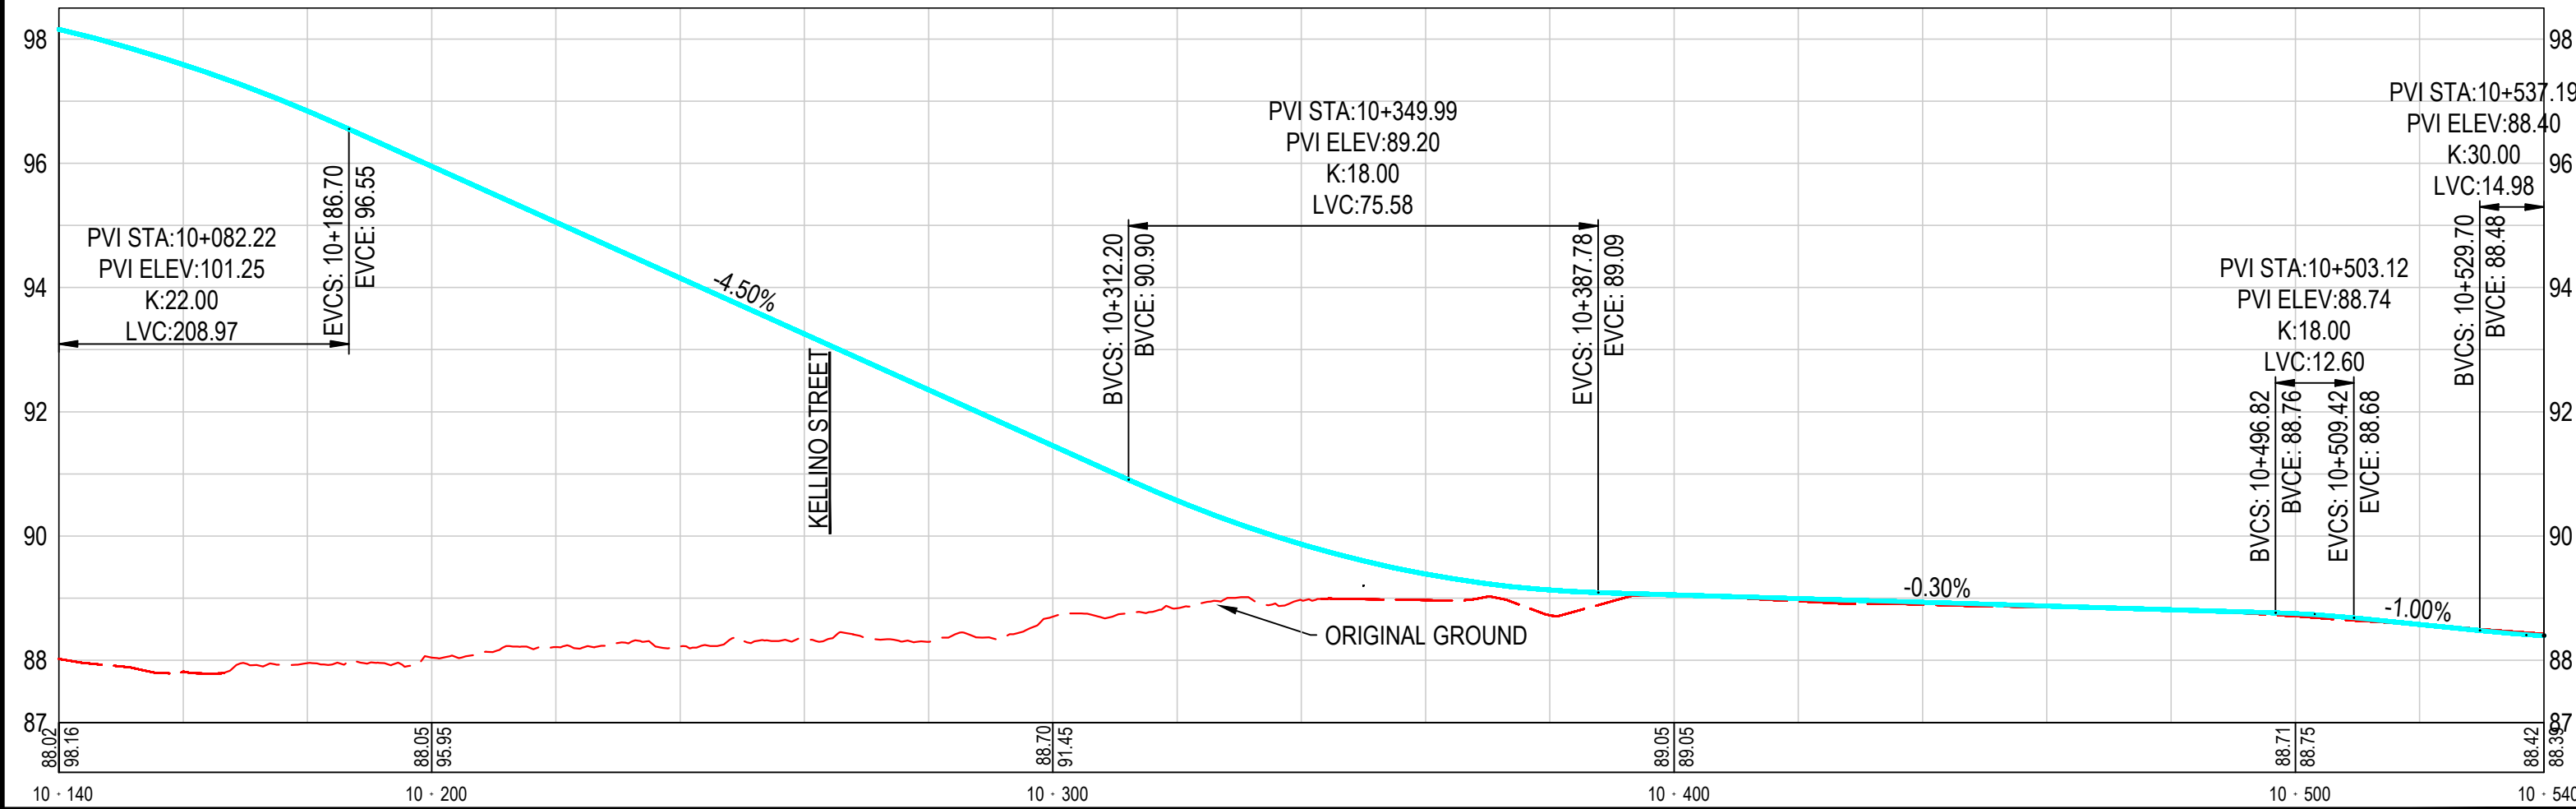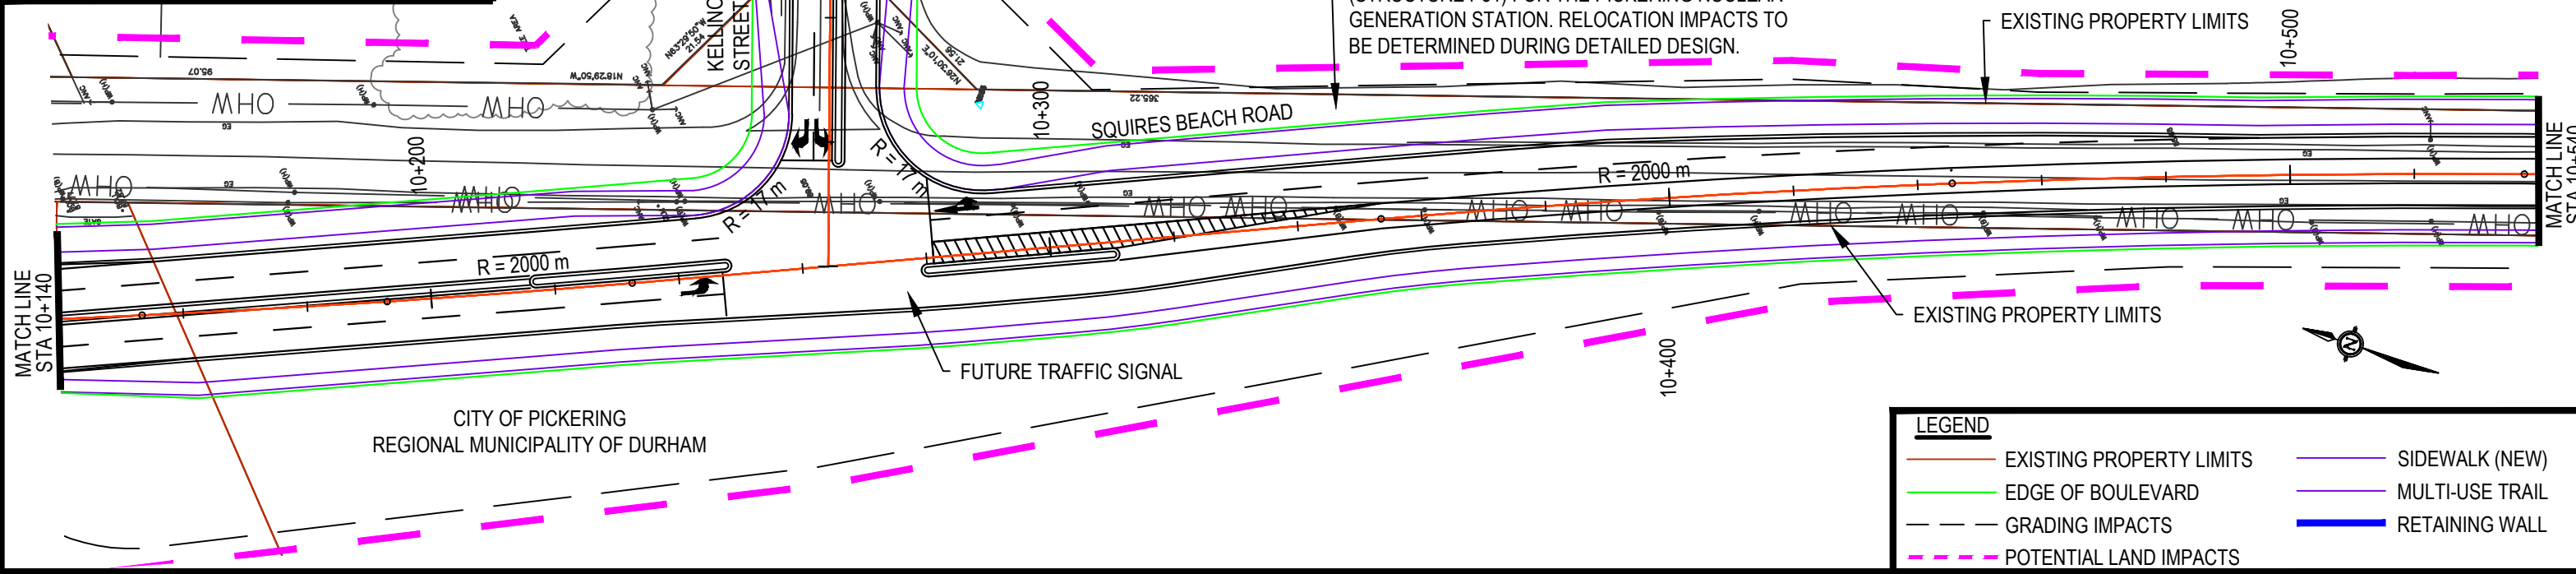


FILENAME: T:\Projects\1-60584644 - DurhamLive Notion\900-Work\910-CAD\09-HIGHWAYS\20-SHEETS\X-design - plan plates - ESR_recover.dwg
 PLOTDATE: Sep 25, 2019 - 10:53am



NEW ROAD CROSSING OF HIGHWAY 401
KINGSTON ROAD TO BAYLY STREET

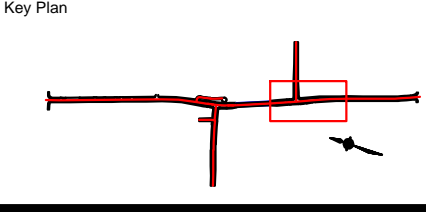


RECOMMENDED PLAN AND PROFILE
NOTION ROAD / SQUIRES BEACH ROAD
STA 10+140 to STA 10+540

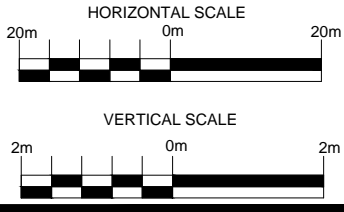


DWG
7

CONCEPT PRELIMINARY PLAN

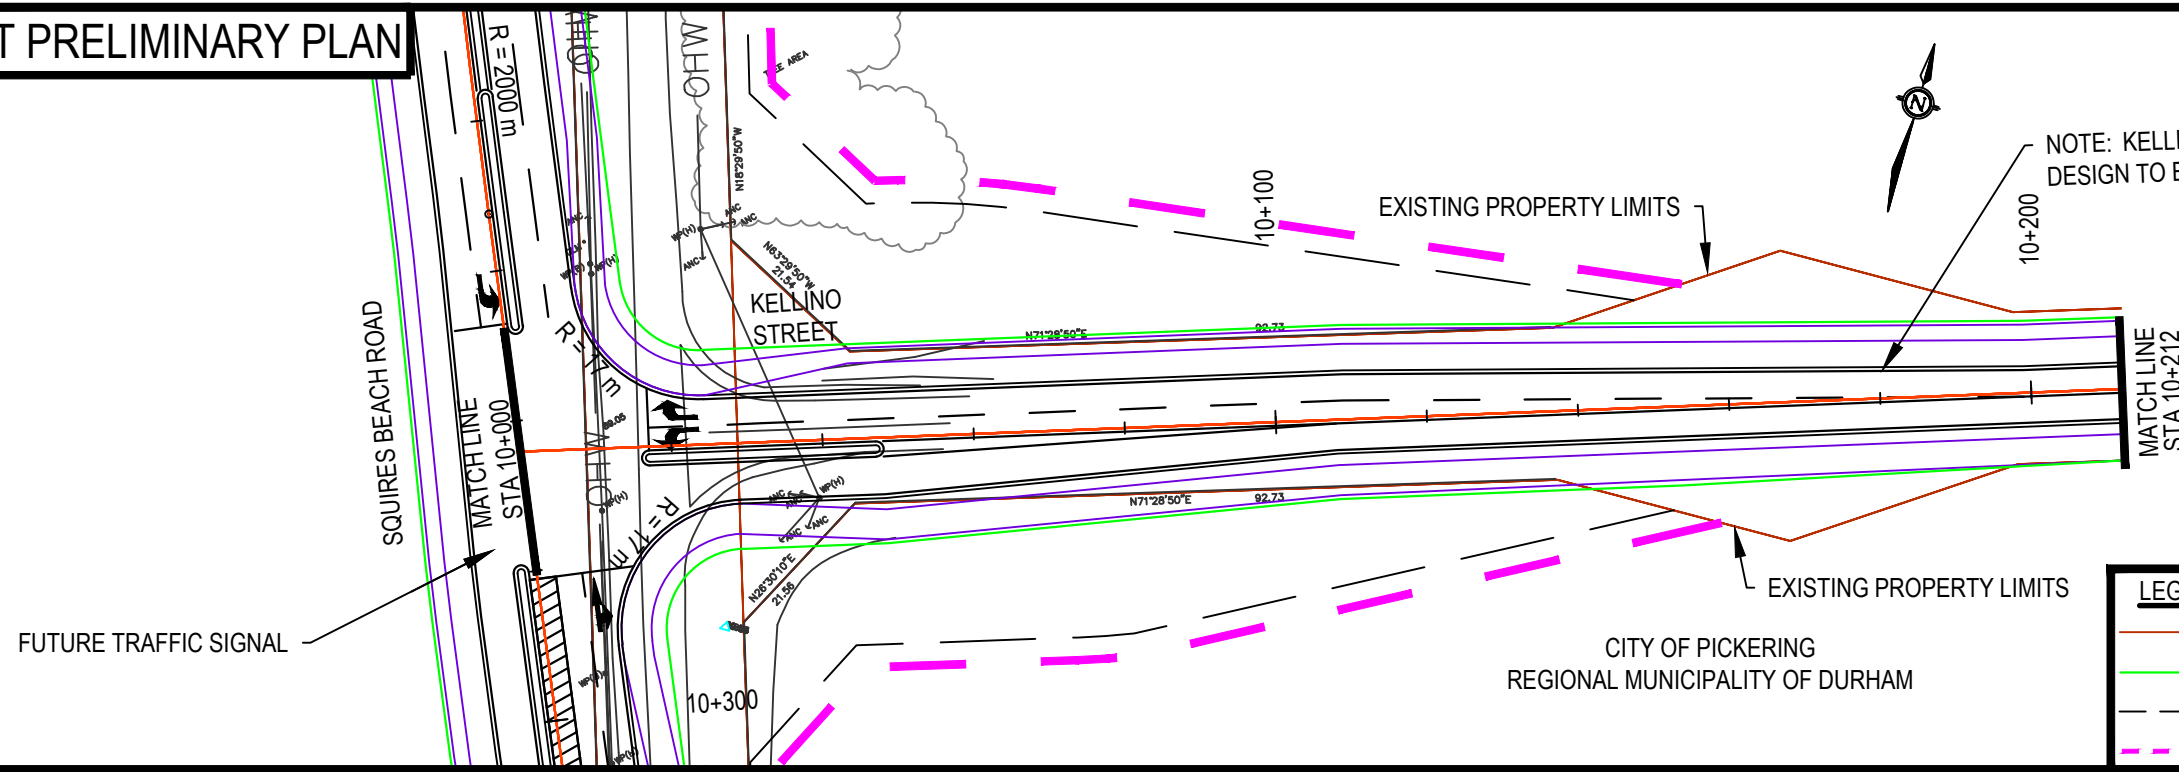

LEGEND


	EXISTING PROPERTY LIMITS		SIDEWALK (NEW)
	EDGE OF BOULEVARD		MULTI-USE TRAIL
	GRADING IMPACTS		RETAINING WALL
	POTENTIAL LAND IMPACTS		

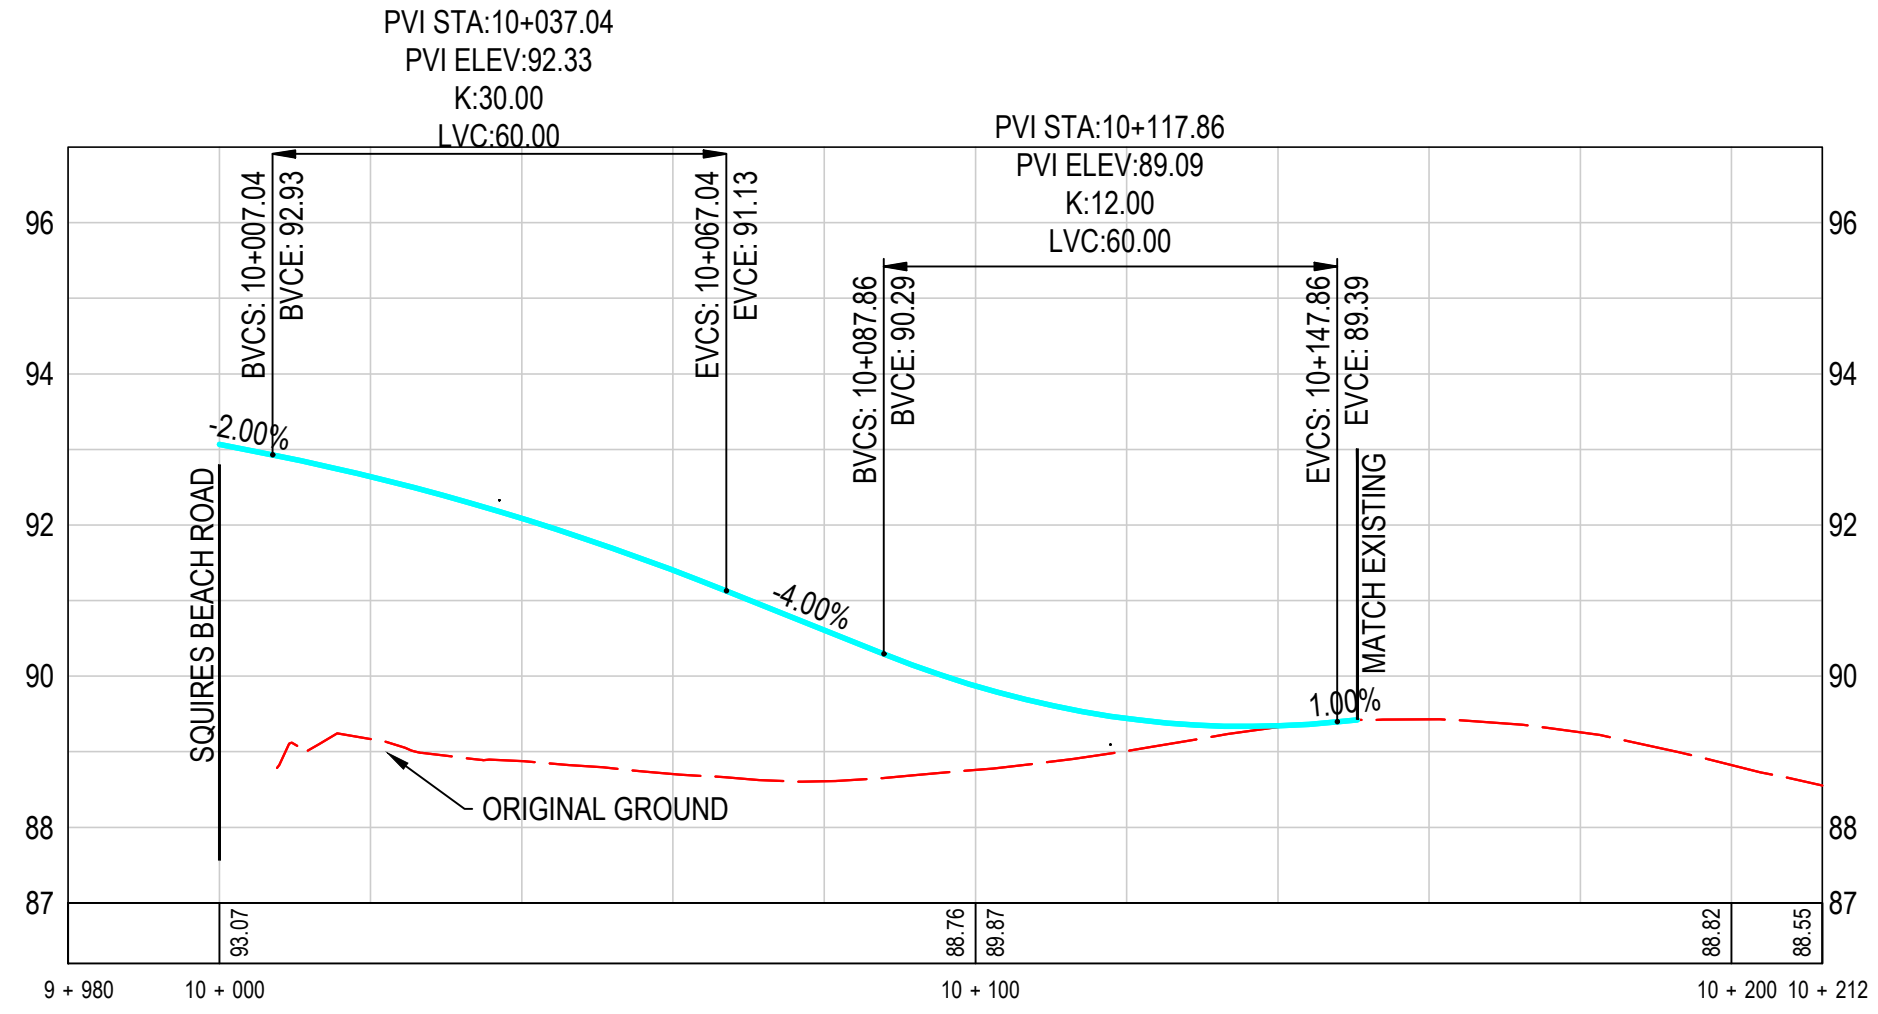


FILENAME: T:\Projects\1-60584644 - DurhamLive Nation\900-Work\910-CAD\09-HIGHWAYS\20-SHEETS\X-design - plan plates - ESR_recover.dwg
 PLOTDATE: Sep 25, 2019 - 10:55am



NEW ROAD CROSSING OF HIGHWAY 401
KINGSTON ROAD TO BAYLY STREET


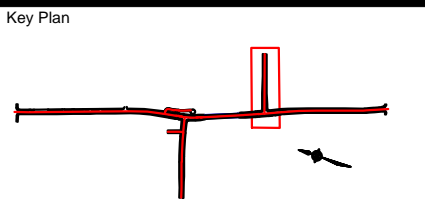


RECOMMENDED PLAN AND PROFILE
KELLINO STREET
STA 10+000 to STA 10+212

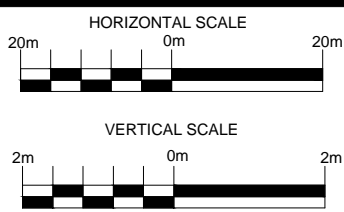


DWG
8


CONCEPT PRELIMINARY PLAN

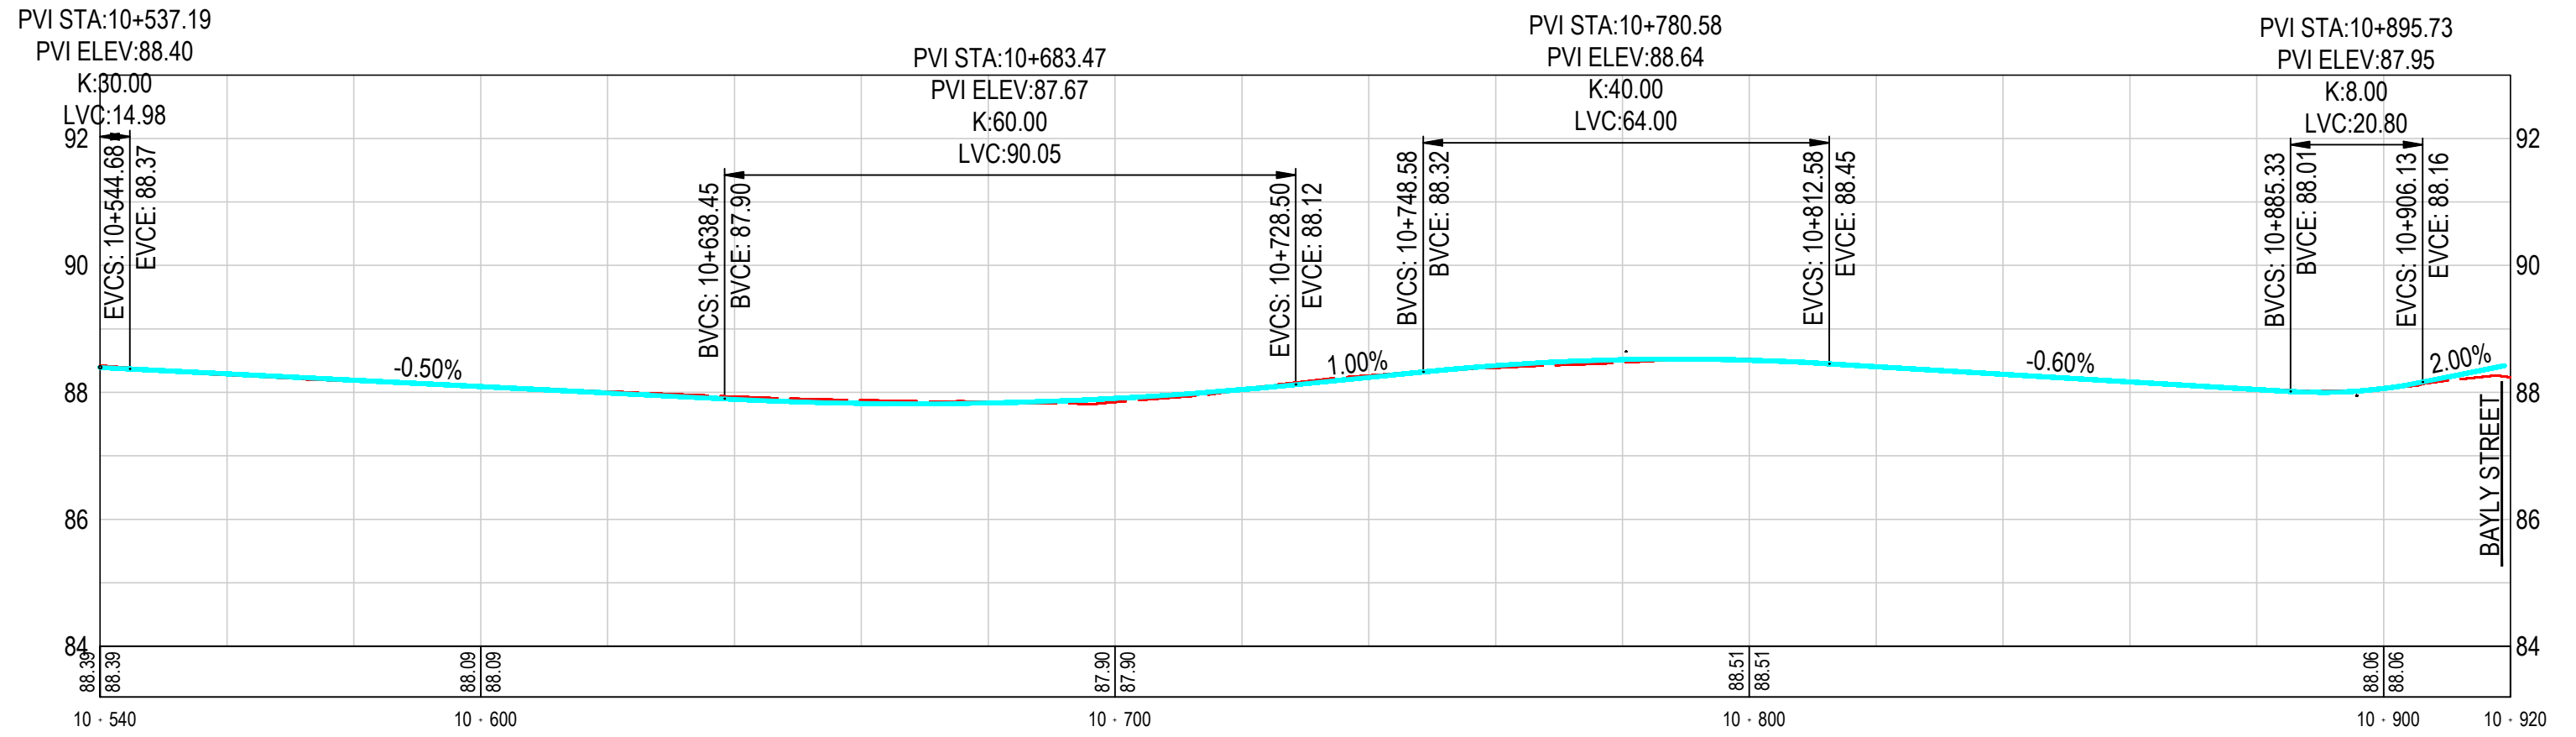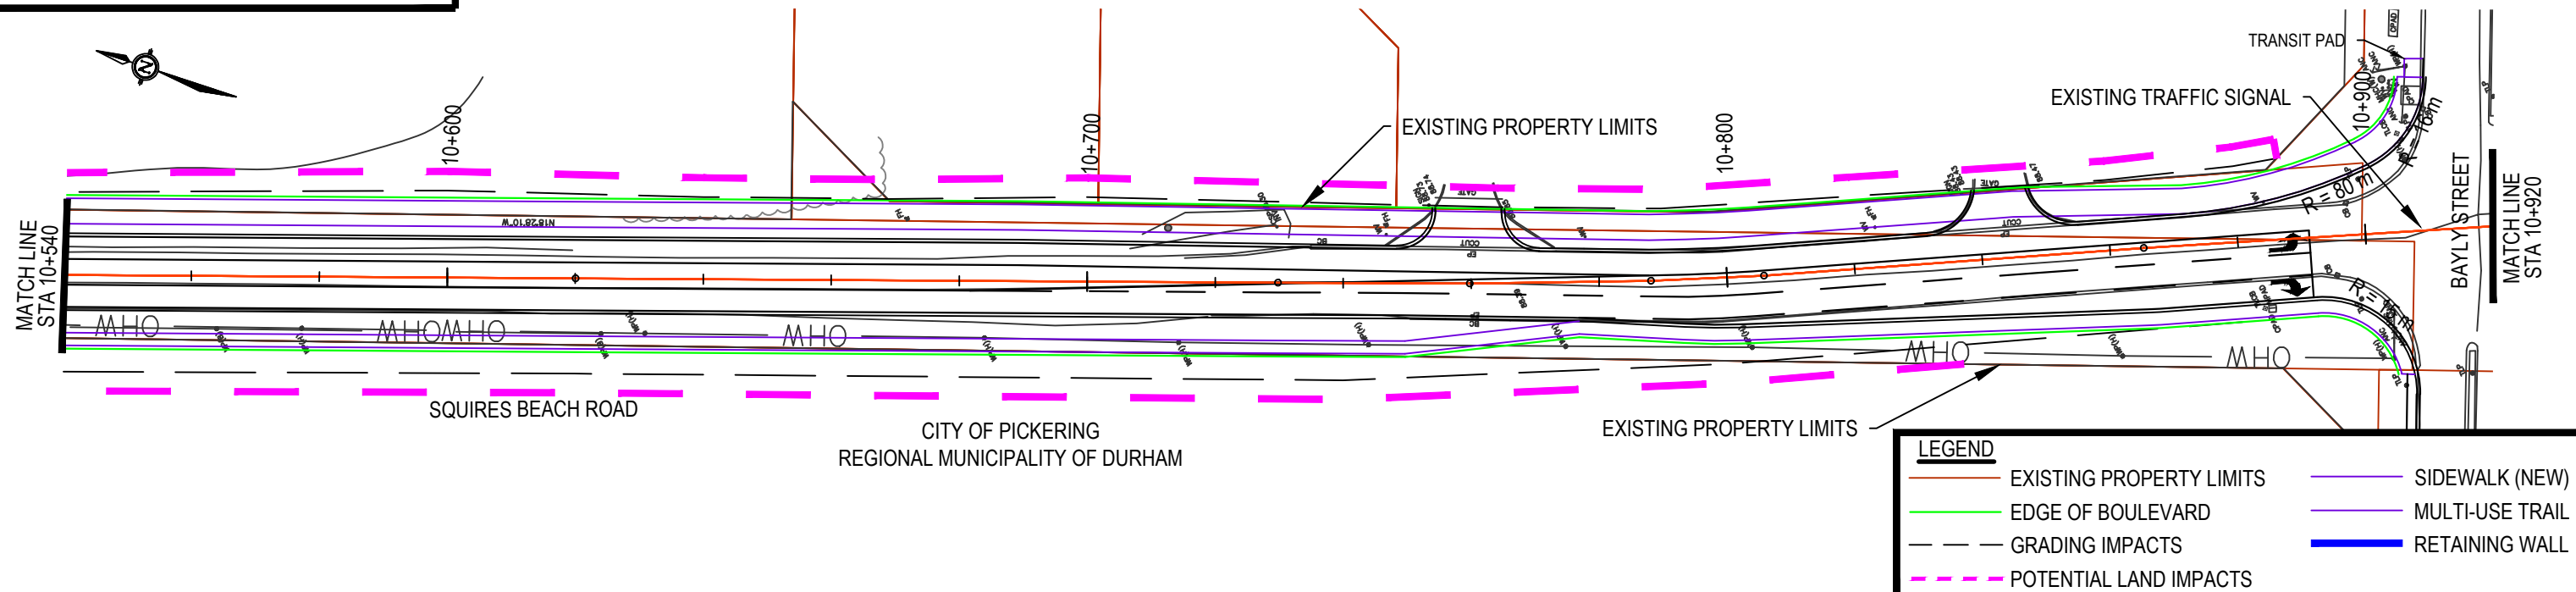

NEW ROAD CROSSING OF HIGHWAY 401
KINGSTON ROAD TO BAYLY STREET

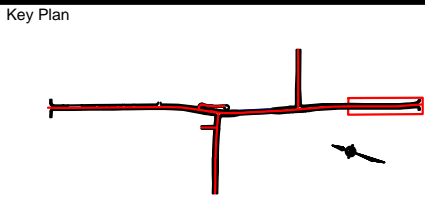

RECOMMENDED PLAN AND PROFILE
SQUIRES BEACH ROAD
STA 10+520 to STA 10+920

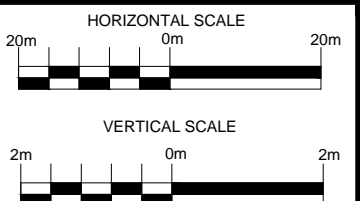

DWG
9

FILENAME: T:\Projects\1-60584644 - DurhamLive Notion\900-Work\910-CAD\09-HIGHWAYS\20-SHEETS\1-design - plan plates - ESR_recover.dwg
 PLOTDATE: Oct 02, 2019 - 1:40pm