


**NORTH ELEVATION**  
HWY 7 STREETSCAPE

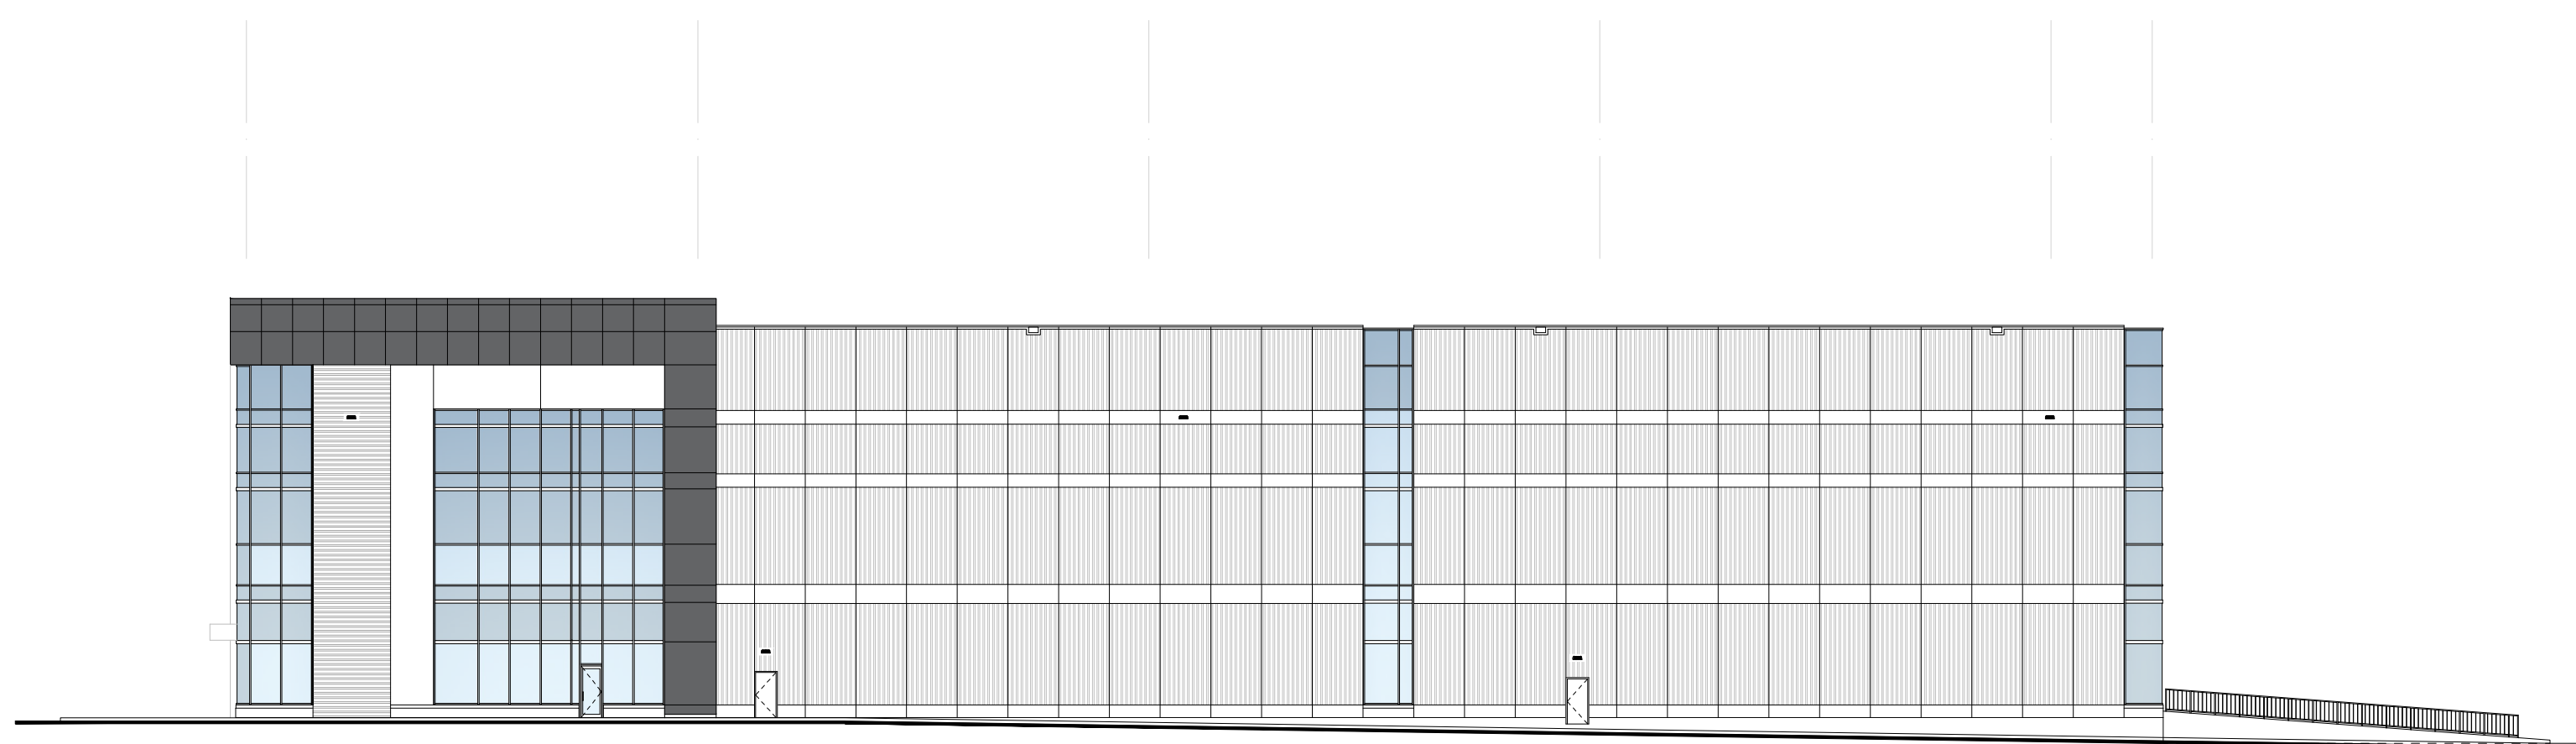

**WEST ELEVATION**  
STONEFIRE STREETSCAPE

**CAPLINK PICKERING PHASE II**  
CONCEPTUAL ELEVATIONS

BALDASSARRA Architects  
P-22179 HWY7-WHITES PH II

2023.07.07