
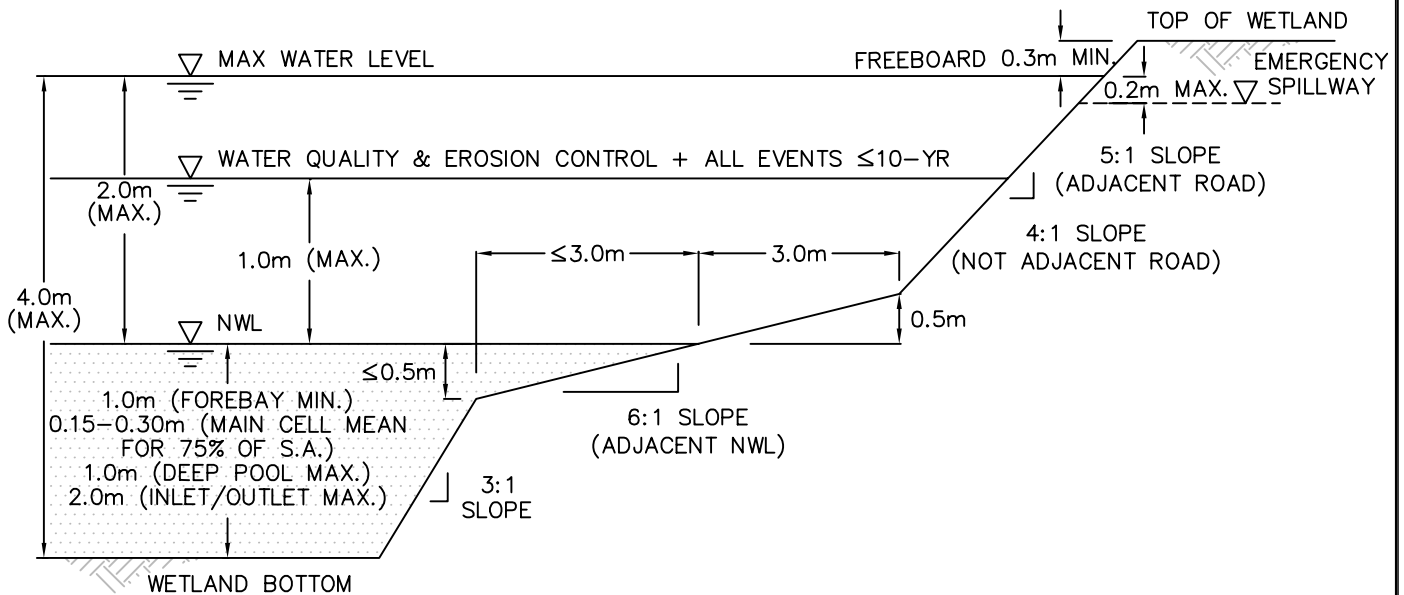


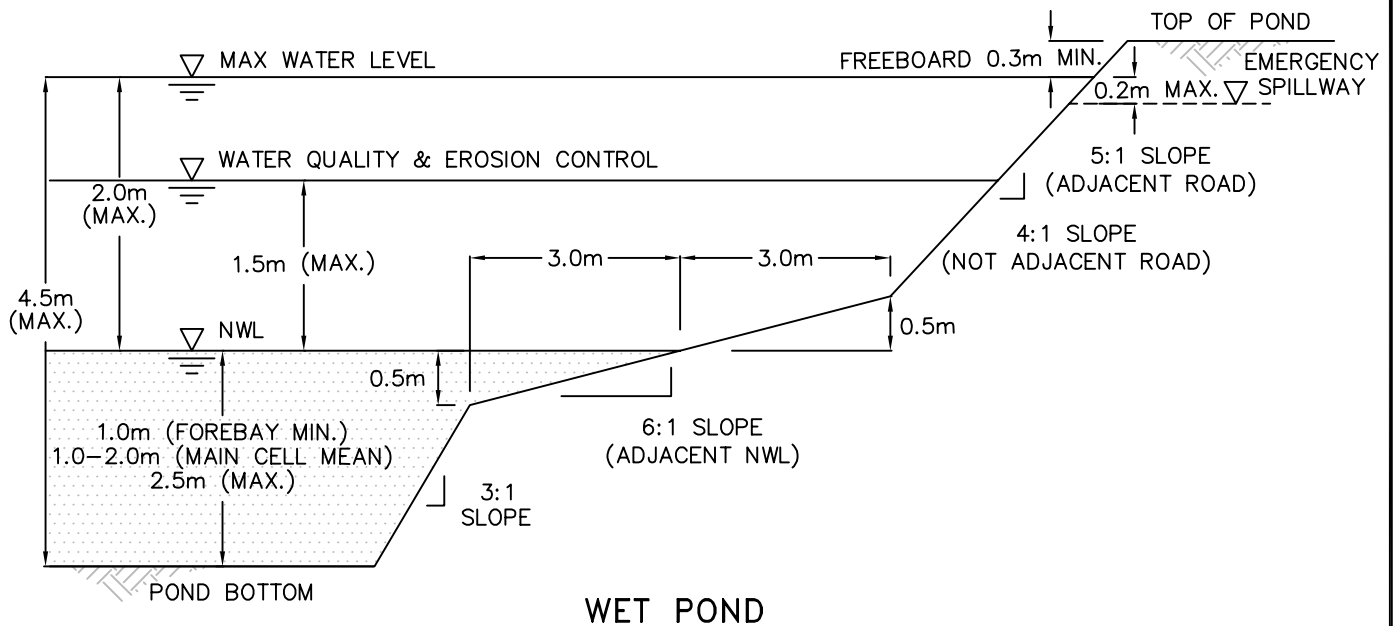

NOTES:

1. ALL DIMENSIONS ARE IN MILLIMETERS UNLESS OTHERWISE NOTED.
2. FOR HYBRID WET POND/WETLAND FACILITIES, THE ABOVE NOTED CRITERIA FOR DEPTH & SLOPE SHALL APPLY TO THE RESPECTIVE WET POND & WETLAND COMPONENT OF THE HYBRID FACILITY WITH THE FOLLOWING CLARIFICATION:
 - A. DEPTH FOR ACTIVE STORAGE SHALL NOT EXCEED THE CRITERIA FOR A WETLAND UNLESS A TERRACED OVERFLOW CONFIGURATION IS EMPLOYED.
 - B. THE MINIMUM LENGTH TO WIDTH RATIO FOR THE WET POND COMPONENT SHALL BE 2:1.

City of Pickering

Engineering Services Department

DRAWN	P. HELGESEN
APPROVED	M. GADZOVSKI
DATE	JANUARY 2012

**SWM FACILITY GRADING AND
WATER LEVEL CRITERIA**

REVISION NO.	1
DATE	JULY 2019
P-1002	