


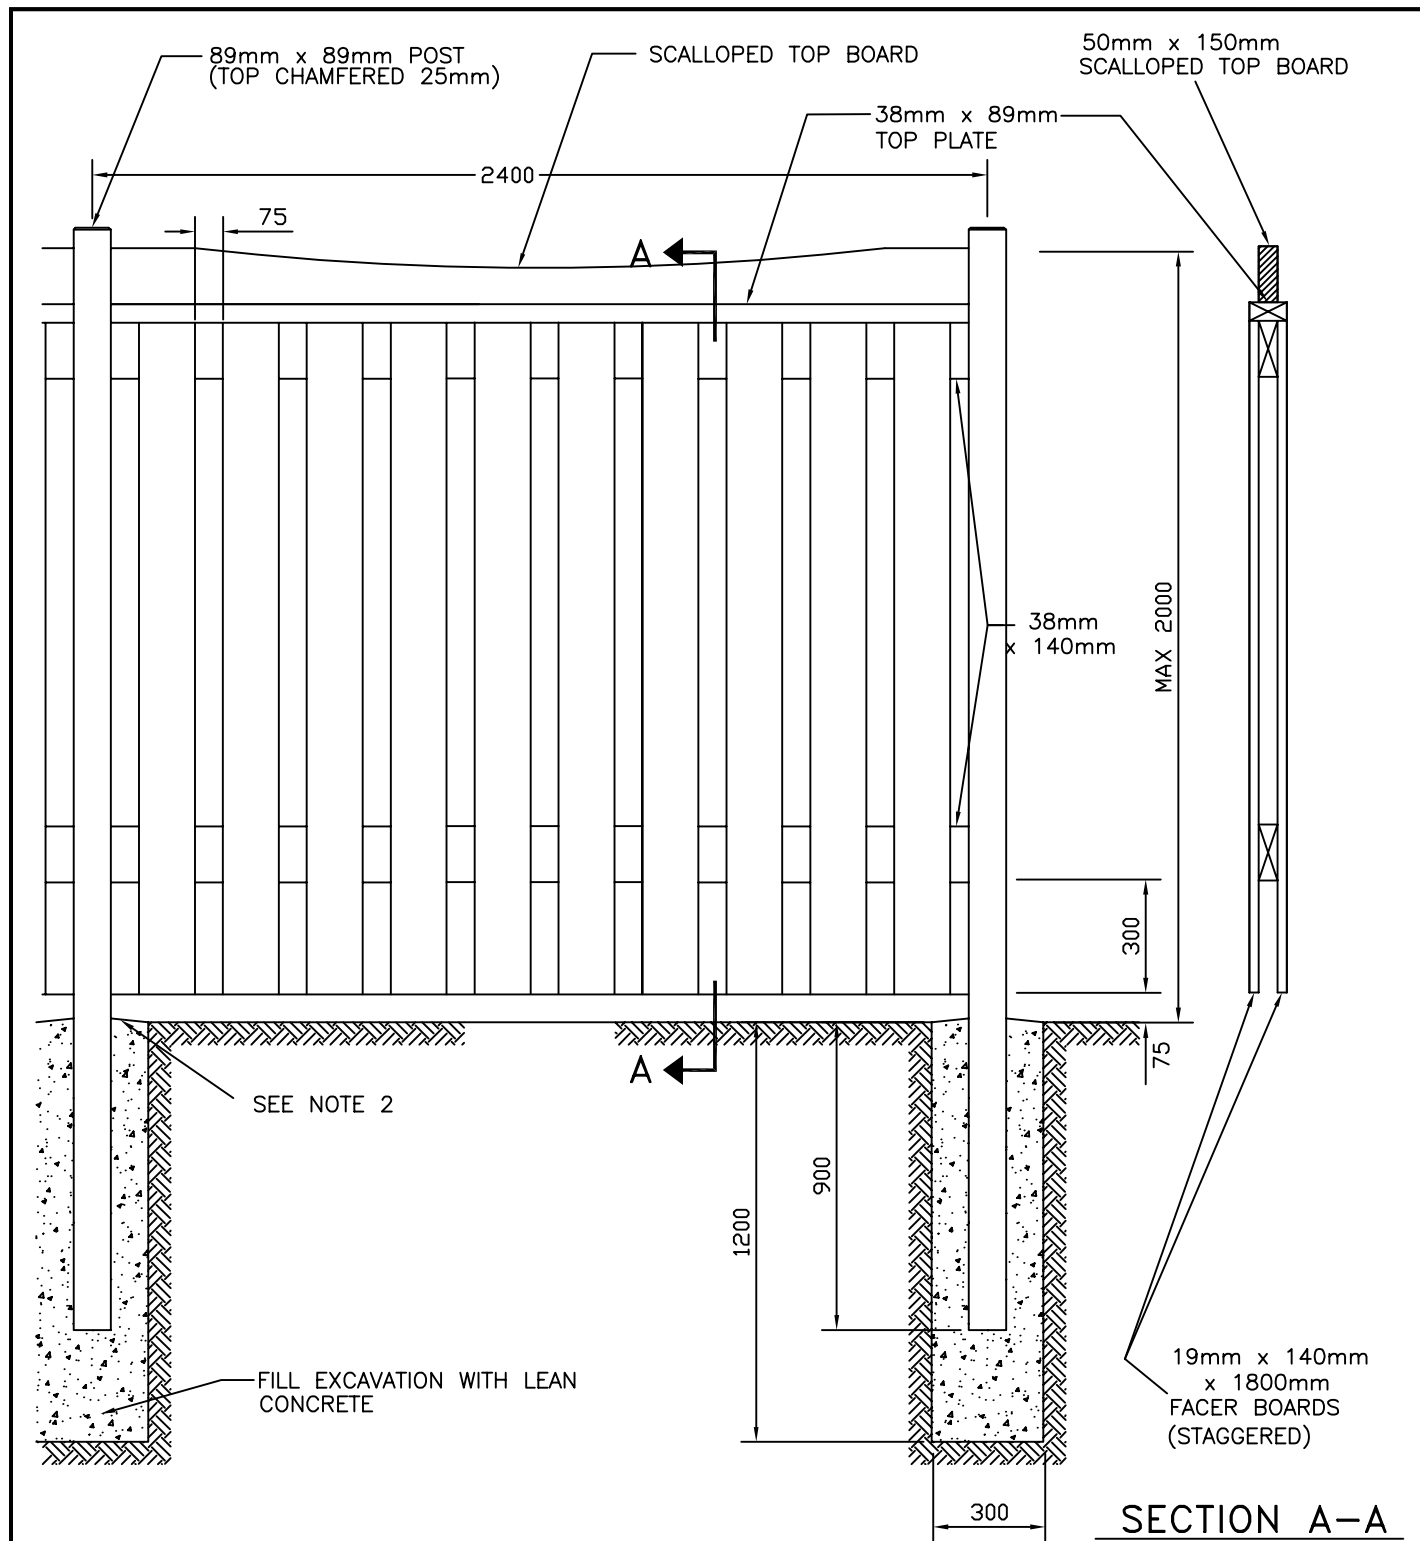

NOTES :

1. USE CONSTRUCTION GRADE CEDAR, CALIFORNIA RED WOOD OR PRESSURE TREATED LUMBER ONLY.
2. TOP OF FOOTINGS TO BE SLOPED AT 1:10.

All dimensions are in millimetres unless otherwise noted.

City of Pickering		Engineering Services Department	
DRAWN J. McMULLEN	WOOD PRIVACY FENCE WITH SCALLOPED TOP BOARD		REVISION NO.
APPROVED R. STARR			DATE
DATE JUNE 2010			P-822.1