


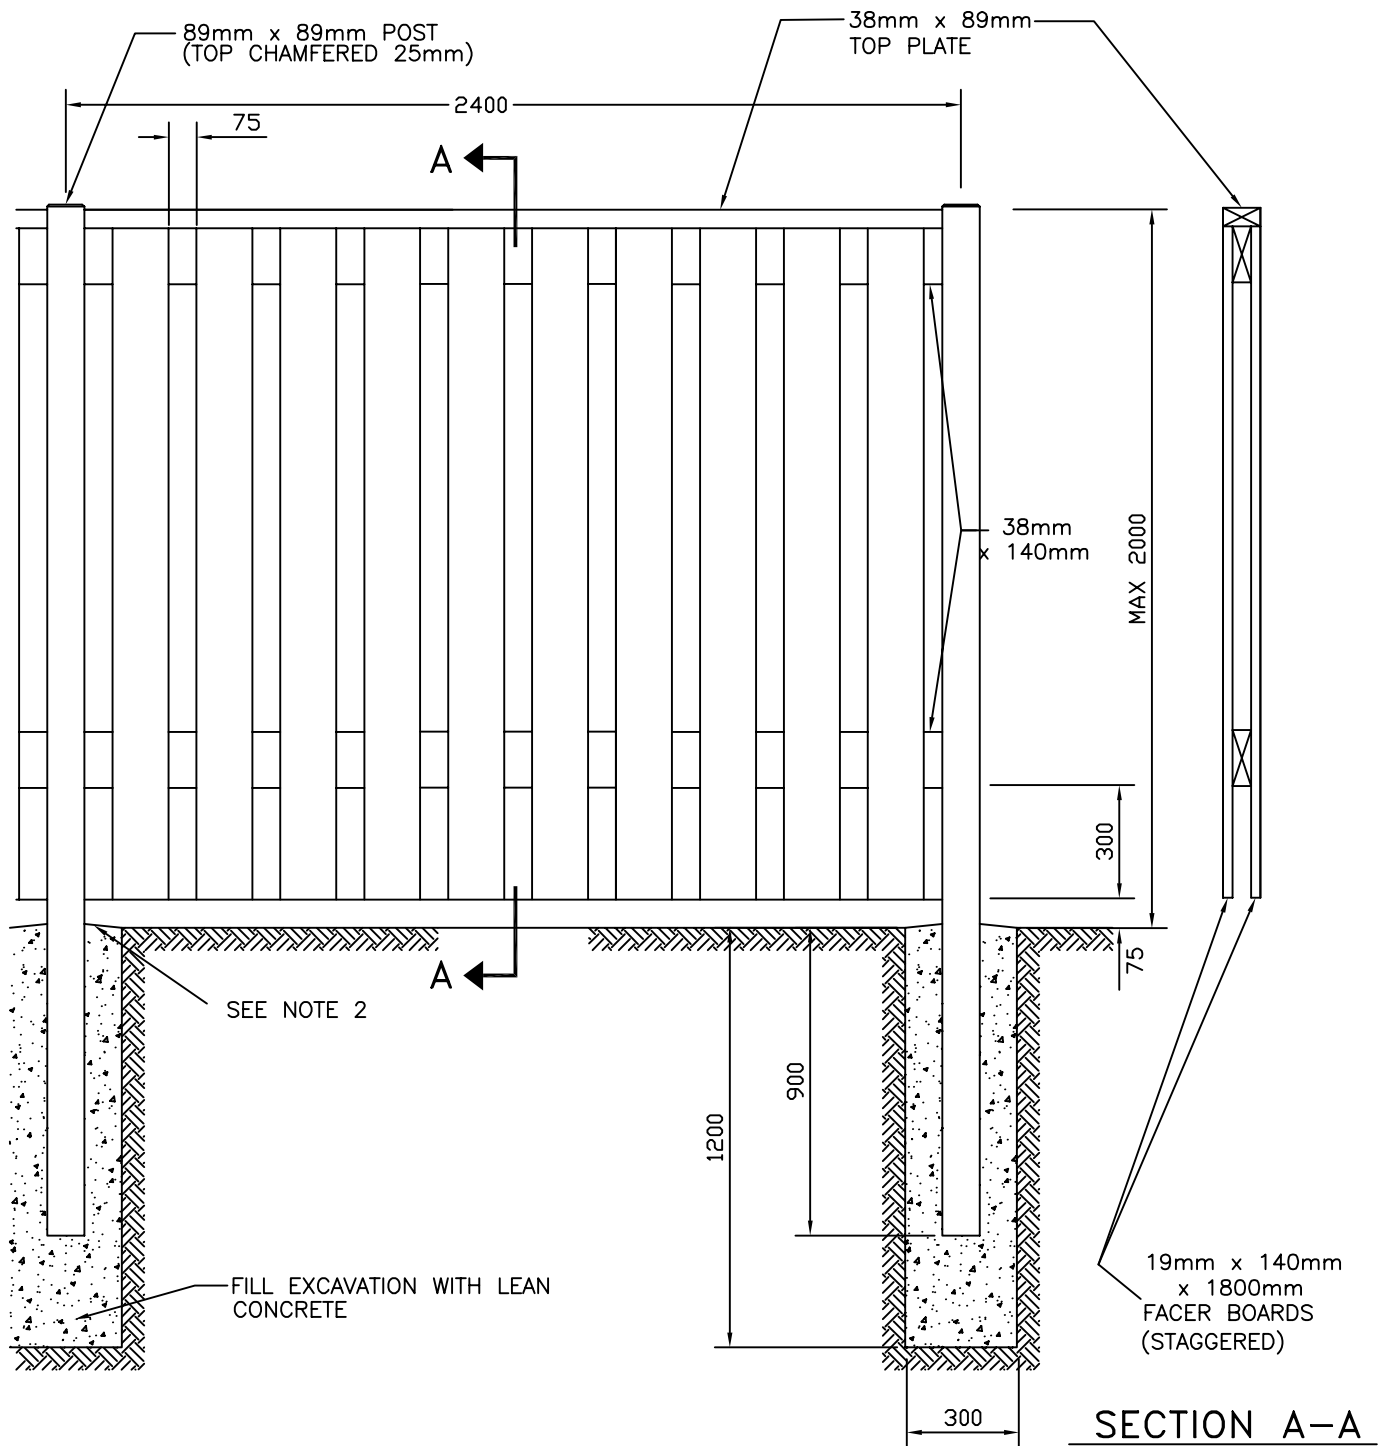

NOTES :

1. USE CONSTRUCTION GRADE CEDAR, CALIFORNIA RED WOOD OR PRESSURE TREATED LUMBER ONLY.
2. TOP OF FOOTINGS TO BE SLOPED AT 1:10.

All dimensions are in millimetres unless otherwise noted.

City of Pickering		Engineering Services Department	
DRAWN	P. NEUMAN	REVISION NO.	1
APPROVED	S. A. VOKES	DATE	JUNE 2010
DATE	JANUARY 1993	WOOD PRIVACY FENCE	
		P-822	