


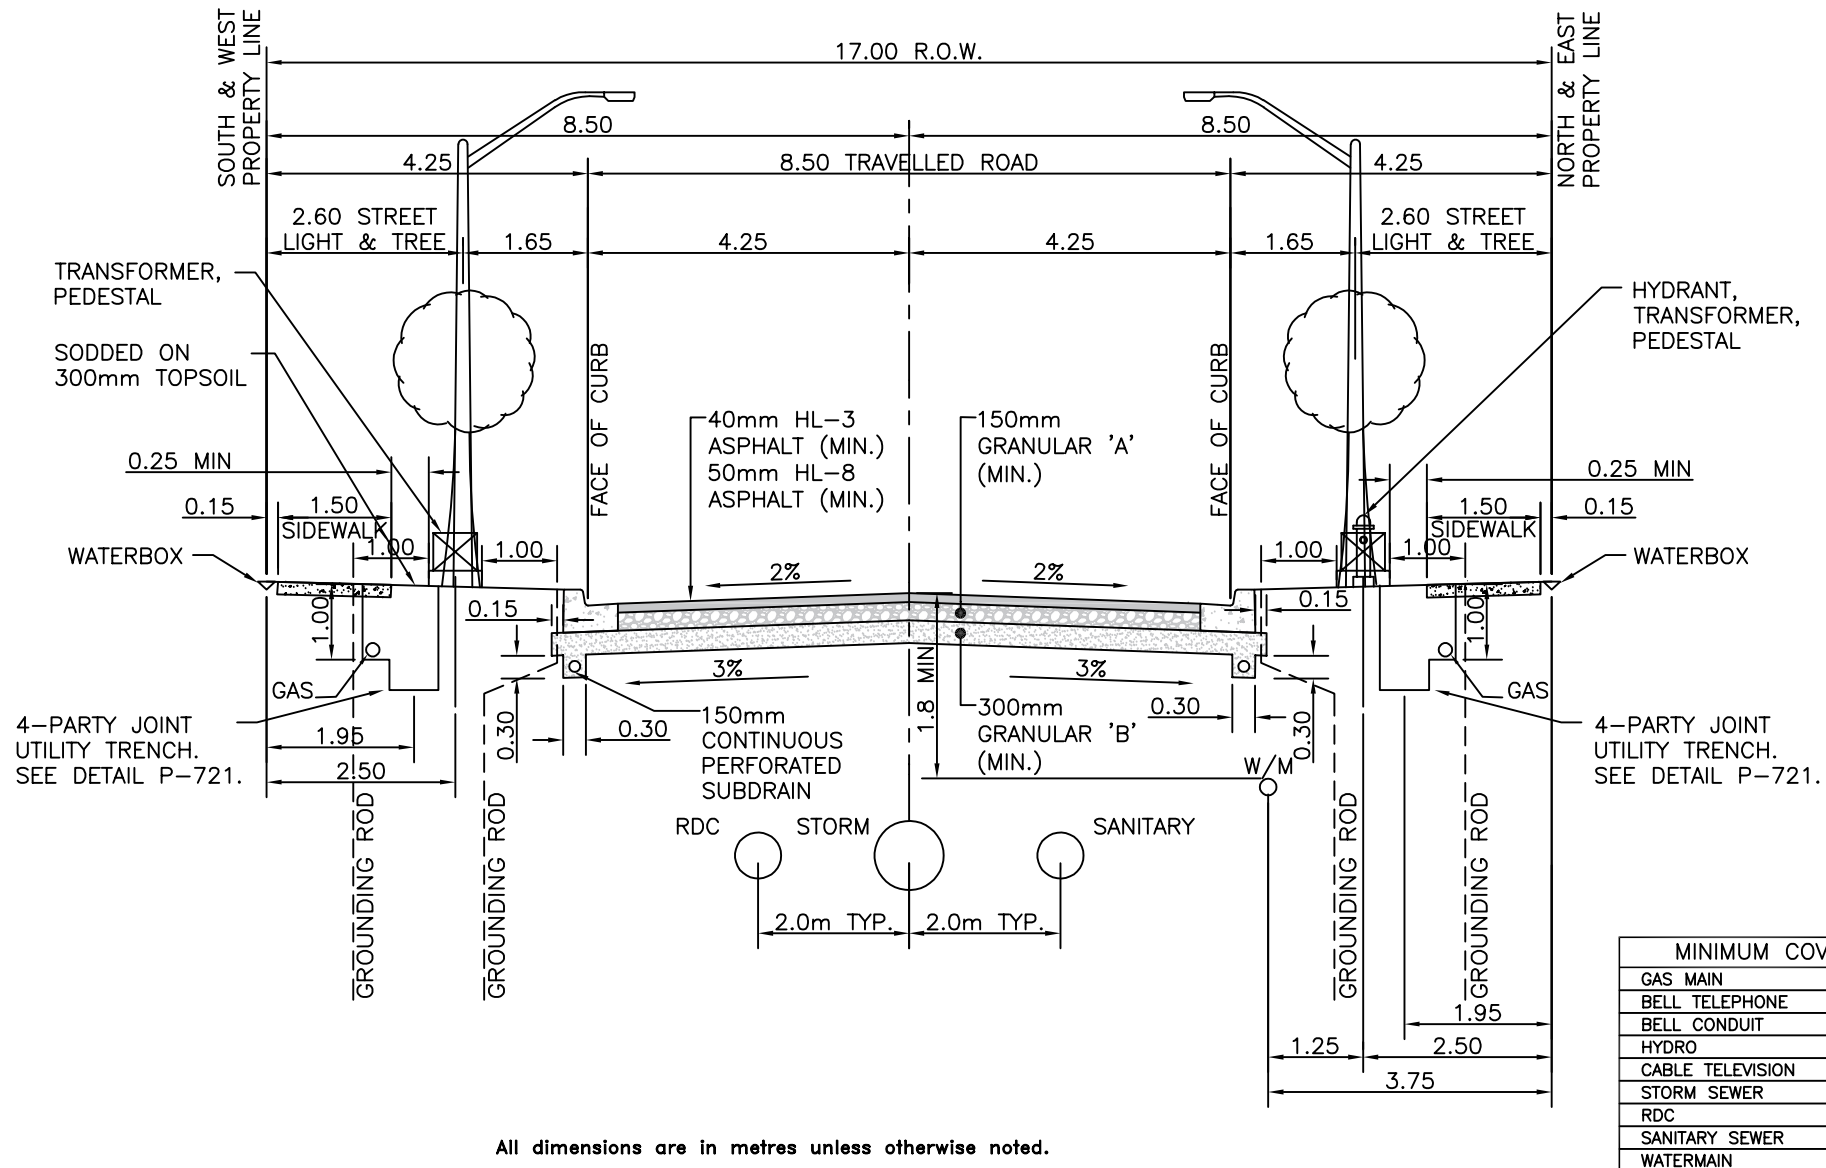

All dimensions are in metres unless otherwise noted.

City of Pickering		Engineering Services Department	
DRAWN	D. POLAK	REVISION NO.	
APPROVED	P. HELGESEN	DATE	
DATE	AUGUST 2019	P-746SE	
TYPICAL CROSS-SECTION 17.0m ROAD ALLOWANCE 8.5m PAVEMENT			