


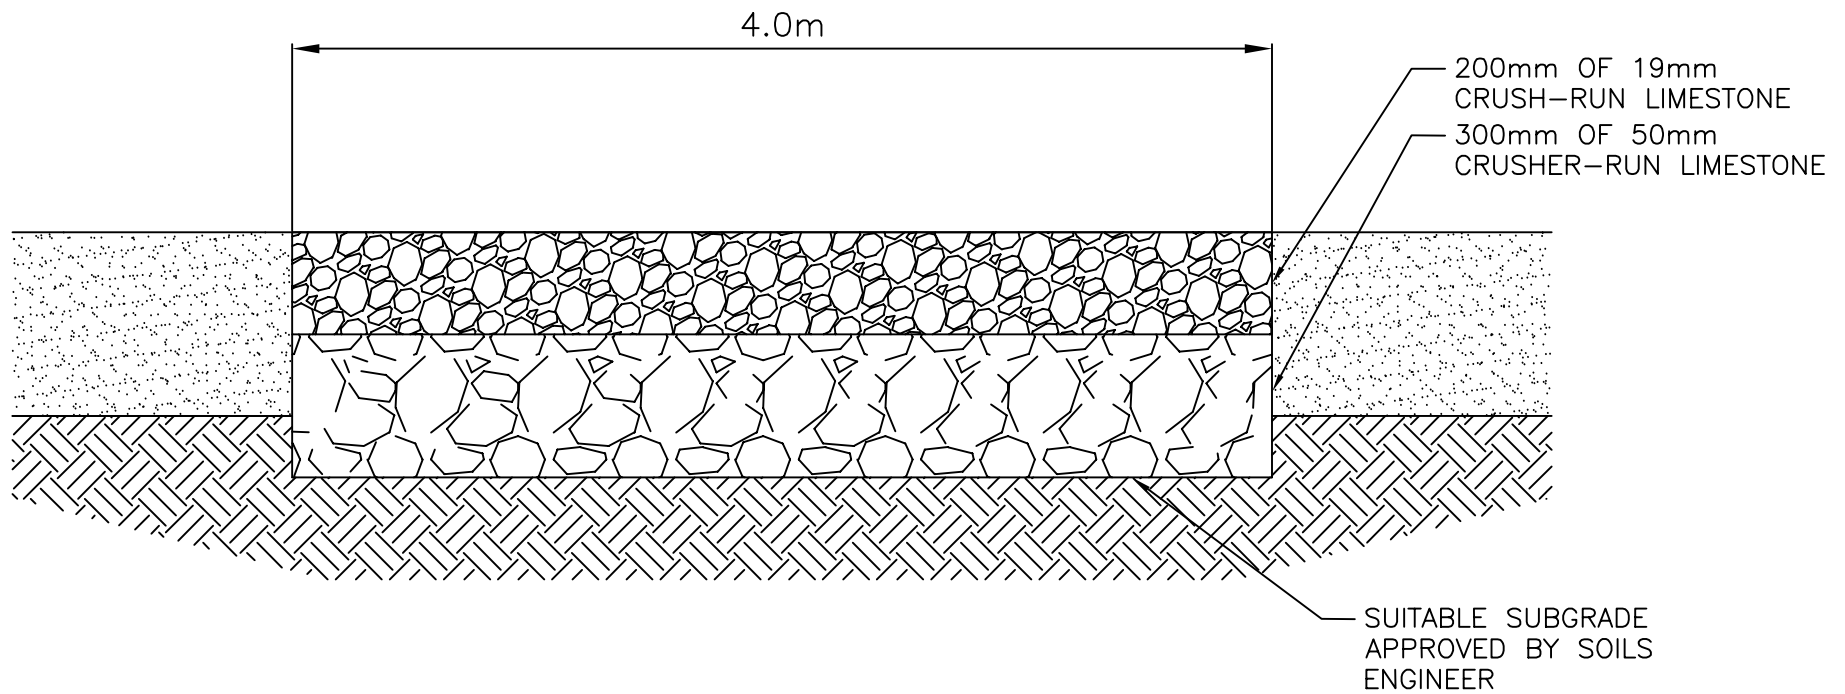

All dimensions are in millimetres unless otherwise noted.

City of Pickering		Engineering Services Department	
DRAWN P. HELGESEN	GRANULAR ACCESS ROAD	REVISION NO.	
APPROVED		DATE	
DATE JANUARY 2012		P-1008	