


SITE PREPARATION:

SUBSOIL BELOW TREE PIT SHALL BE SCARIFIED TO A DEPTH OF 300mm TO REDUCE COMPACTION AND SHALL BE MIXED WITH TOPSOIL MATERIAL TO IMPROVE DRAINAGE AND INCREASE ROOT ZONE AREA.

PLANTING MIX:

SOIL WITHIN TREE PIT SHALL CONSIST OF:
6 PARTS PREPARED TOPSOIL
2 PARTS WELL ROTTED COW OR SHEEP MANURE
1 PART PEAT MOSS OR LEAF MOULD MULCH

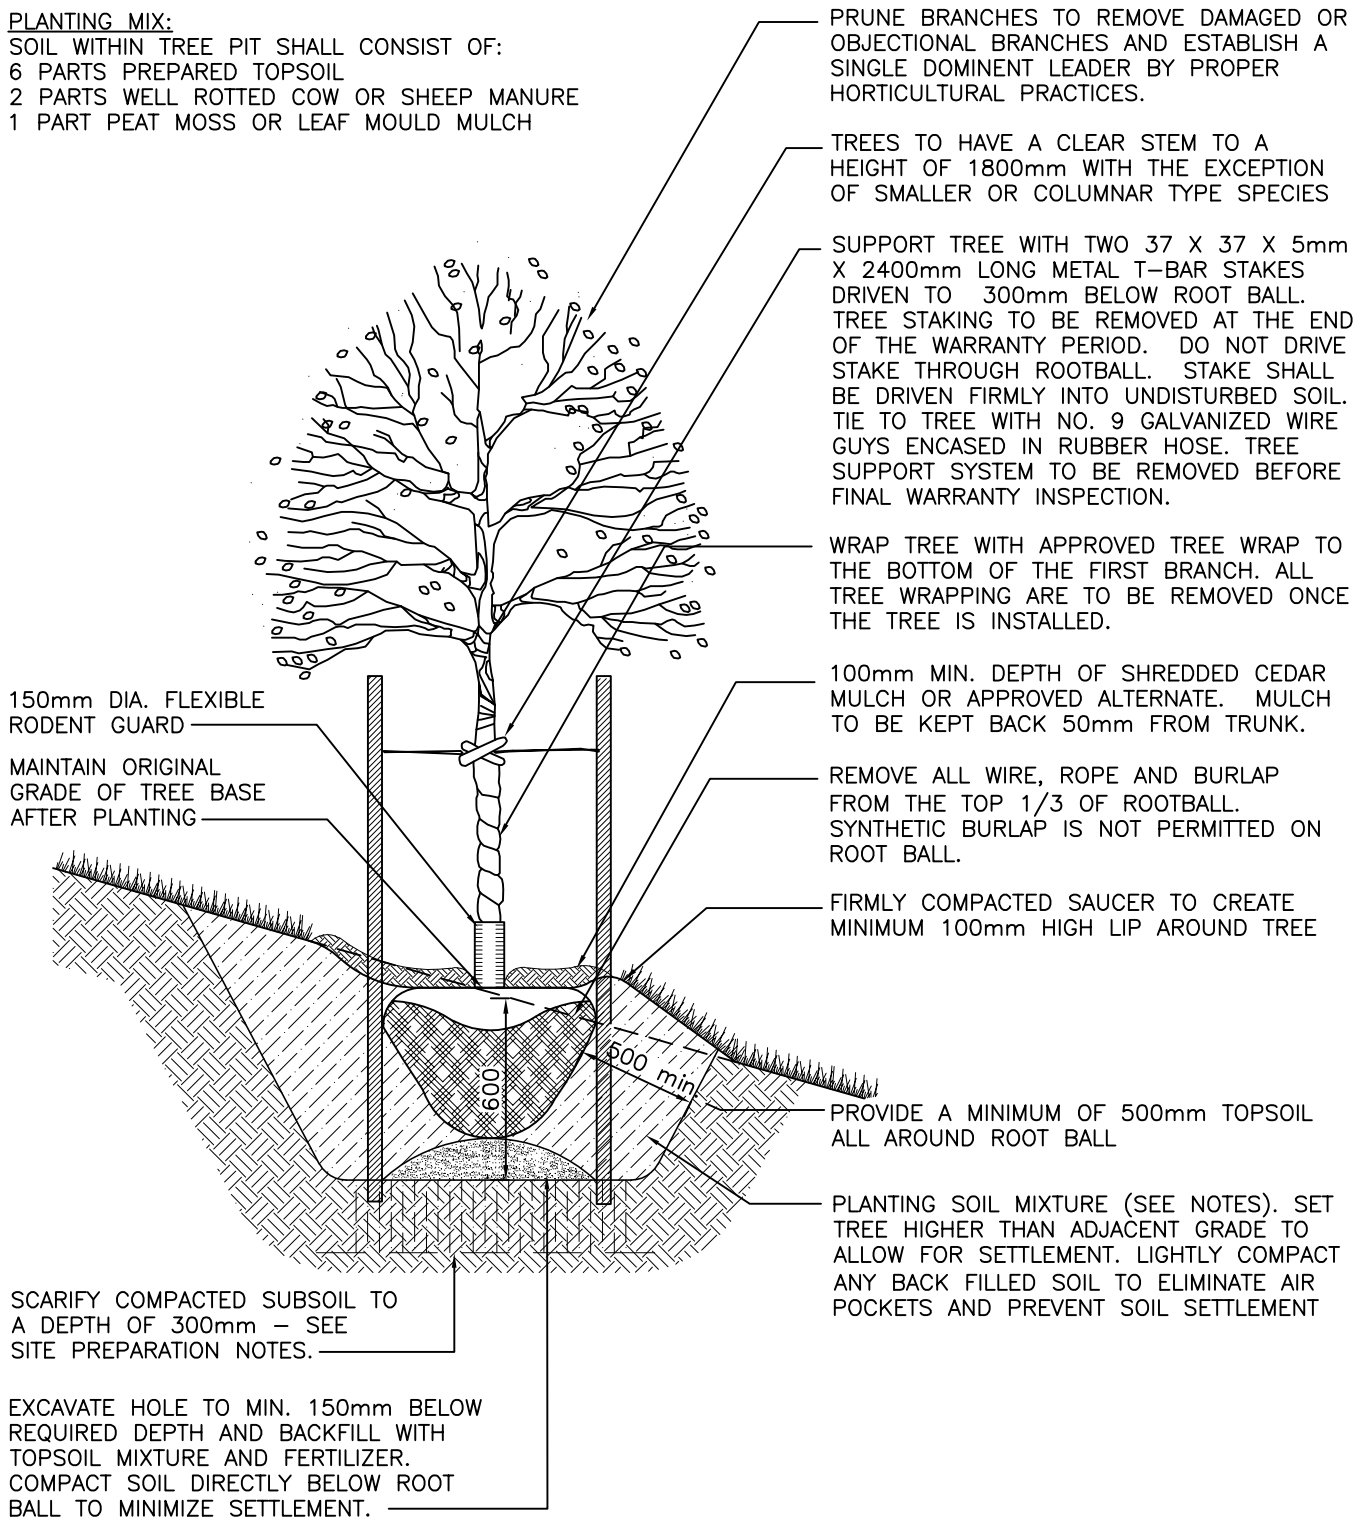

All dimensions are in millimetres unless otherwise noted.

City of Pickering

Engineering Services Department

DRAWN	A. MOSTERT
APPROVED	A. MOSTERT
DATE	AUGUST 2015

DECIDUOUS TREE PLANTING DETAIL
SLOPED GROUND CONDITIONS

REVISION NO.	
DATE	
P-1112.2	