
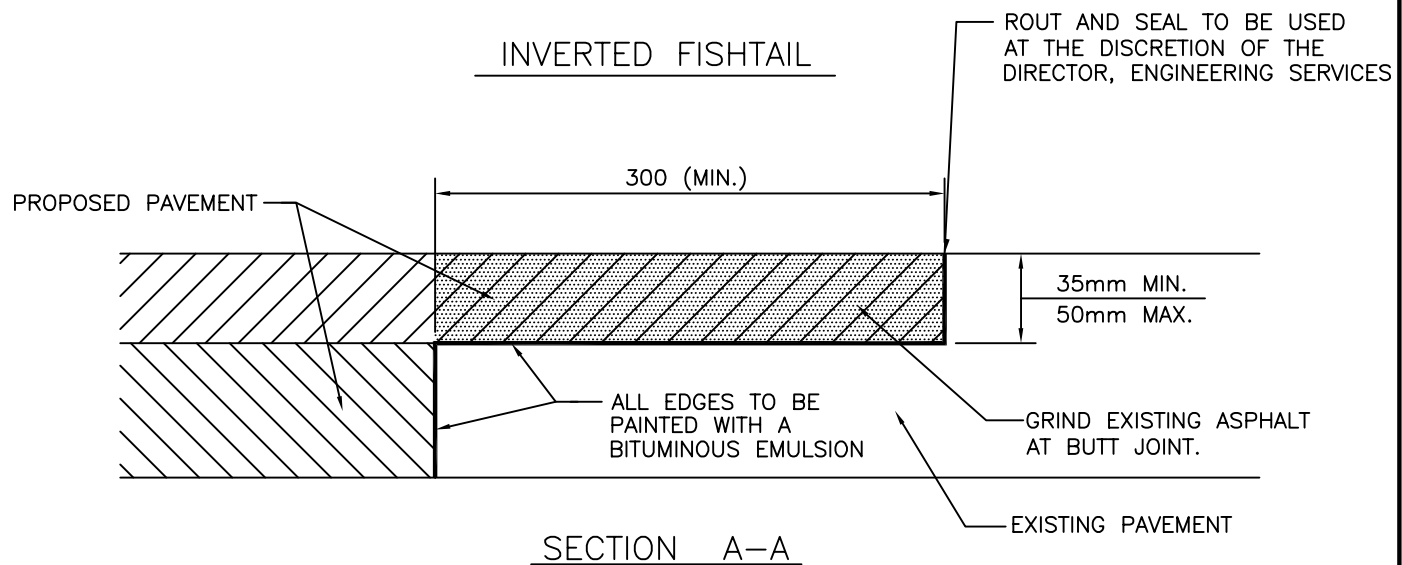
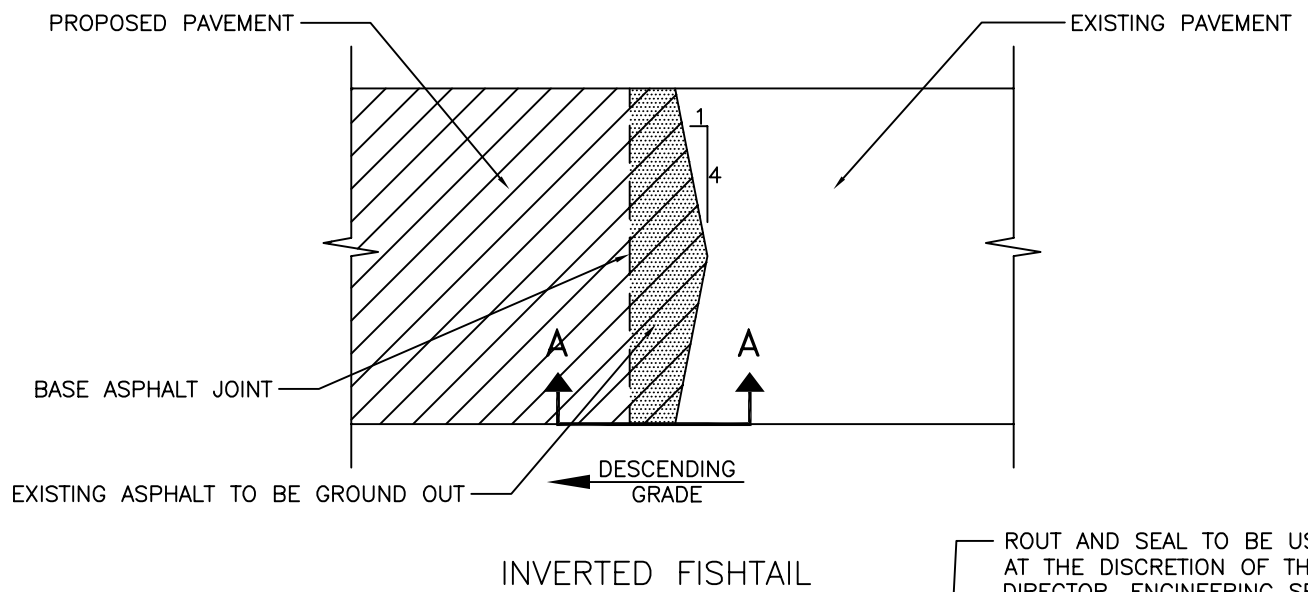


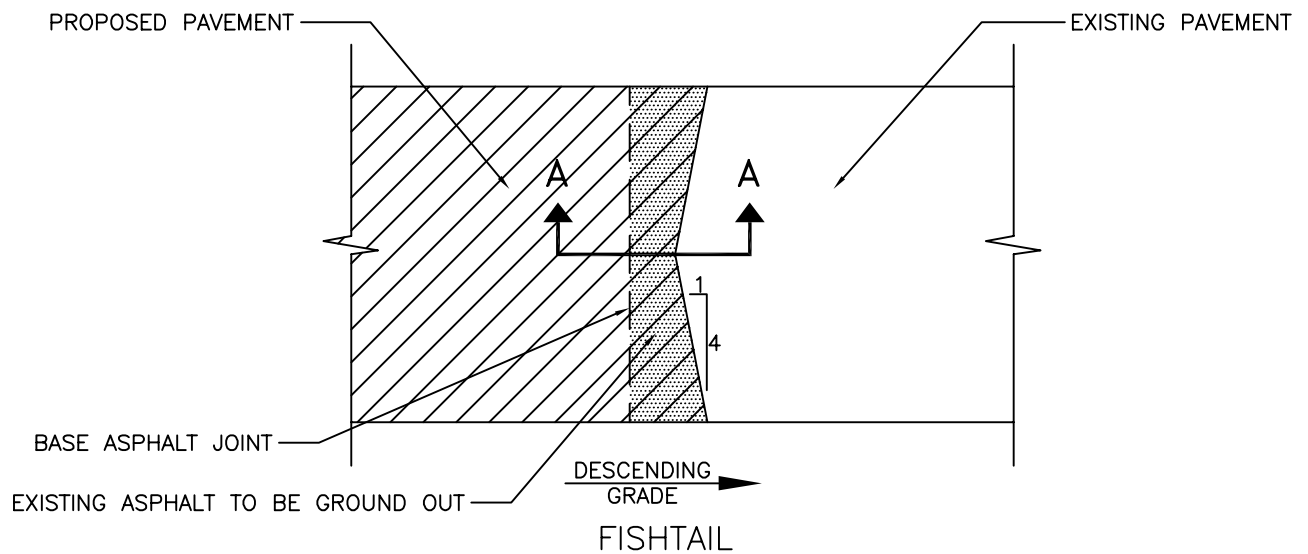

All dimensions are in millimetres unless otherwise noted.

City of Pickering		Engineering Services Department	
DRAWN P. NEUMAN	SURFACE PAVEMENT JOINT TREATMENT	REVISION NO.	1
APPROVED S. A. VOKES		DATE	NOVEMBER 2019
DATE JANUARY 1993		P-720	