


SITE PREPARATION:

SUBSOIL BELOW TREE PIT SHALL BE SCARIFIED TO A DEPTH OF 300mm TO REDUCE COMPACTION AND SHALL BE MIXED WITH TOPSOIL MATERIAL TO IMPROVE DRAINAGE AND INCREASE ROOT ZONE AREA.

PLANTING MIX:

SOIL WITHIN TREE PIT SHALL CONSIST OF:
6 PARTS PREPARED TOPSOIL
2 PARTS WELL ROTTED COW OR SHEEP MANURE
1 PART PEAT MOSS OR LEAF MOULD MULCH

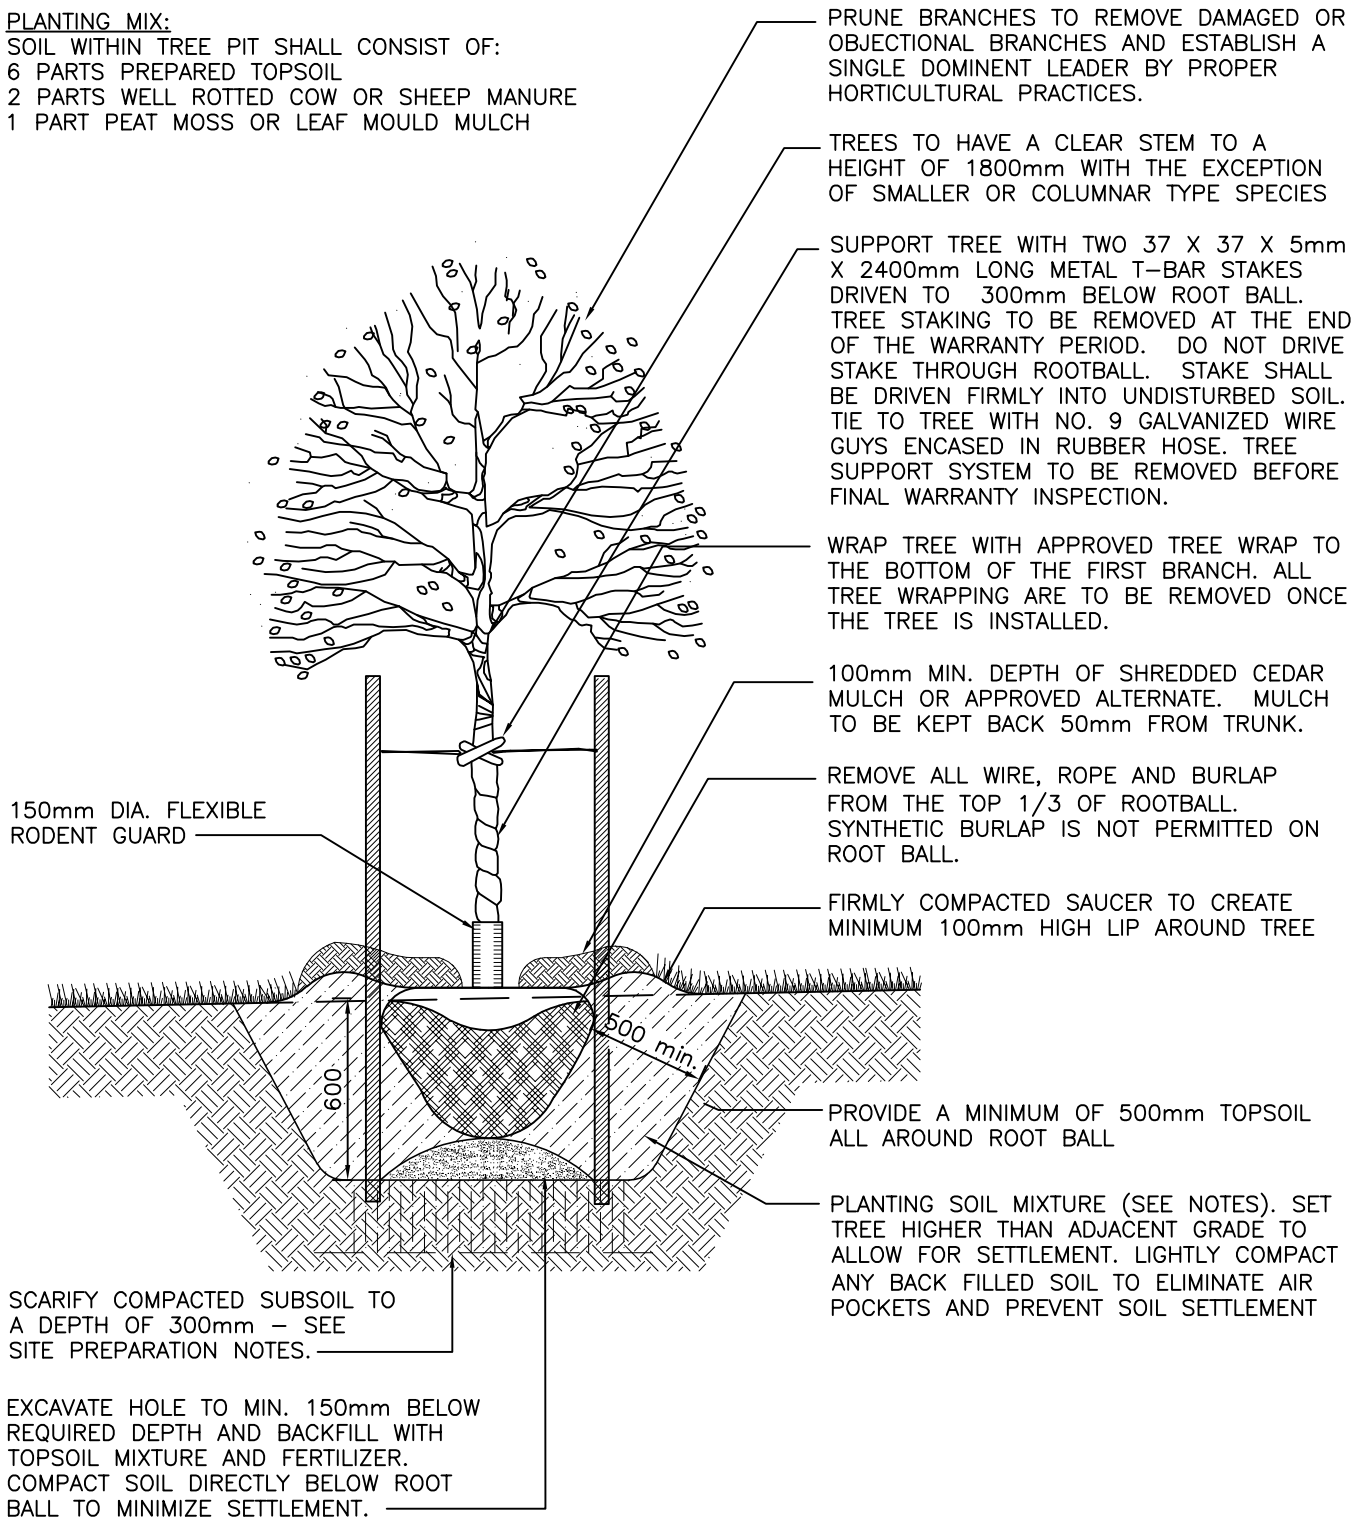

All dimensions are in millimetres unless otherwise noted.

City of Pickering

Engineering Services Department

DRAWN	A. MOSTERT
APPROVED	A. MOSTERT
DATE	AUGUST 2015

**DECIDUOUS TREE PLANTING DETAIL
LEVEL GROUND CONDITIONS**

REVISION NO.	
DATE	
P-1112.1	