



S:\Korsiak & Company\MATTAMY\Seaton\Whitevale\Parking Plan\2023-03\Whitevale Composite - Proposed Parking Plan - Mar. 08. 23 - ws.dwg

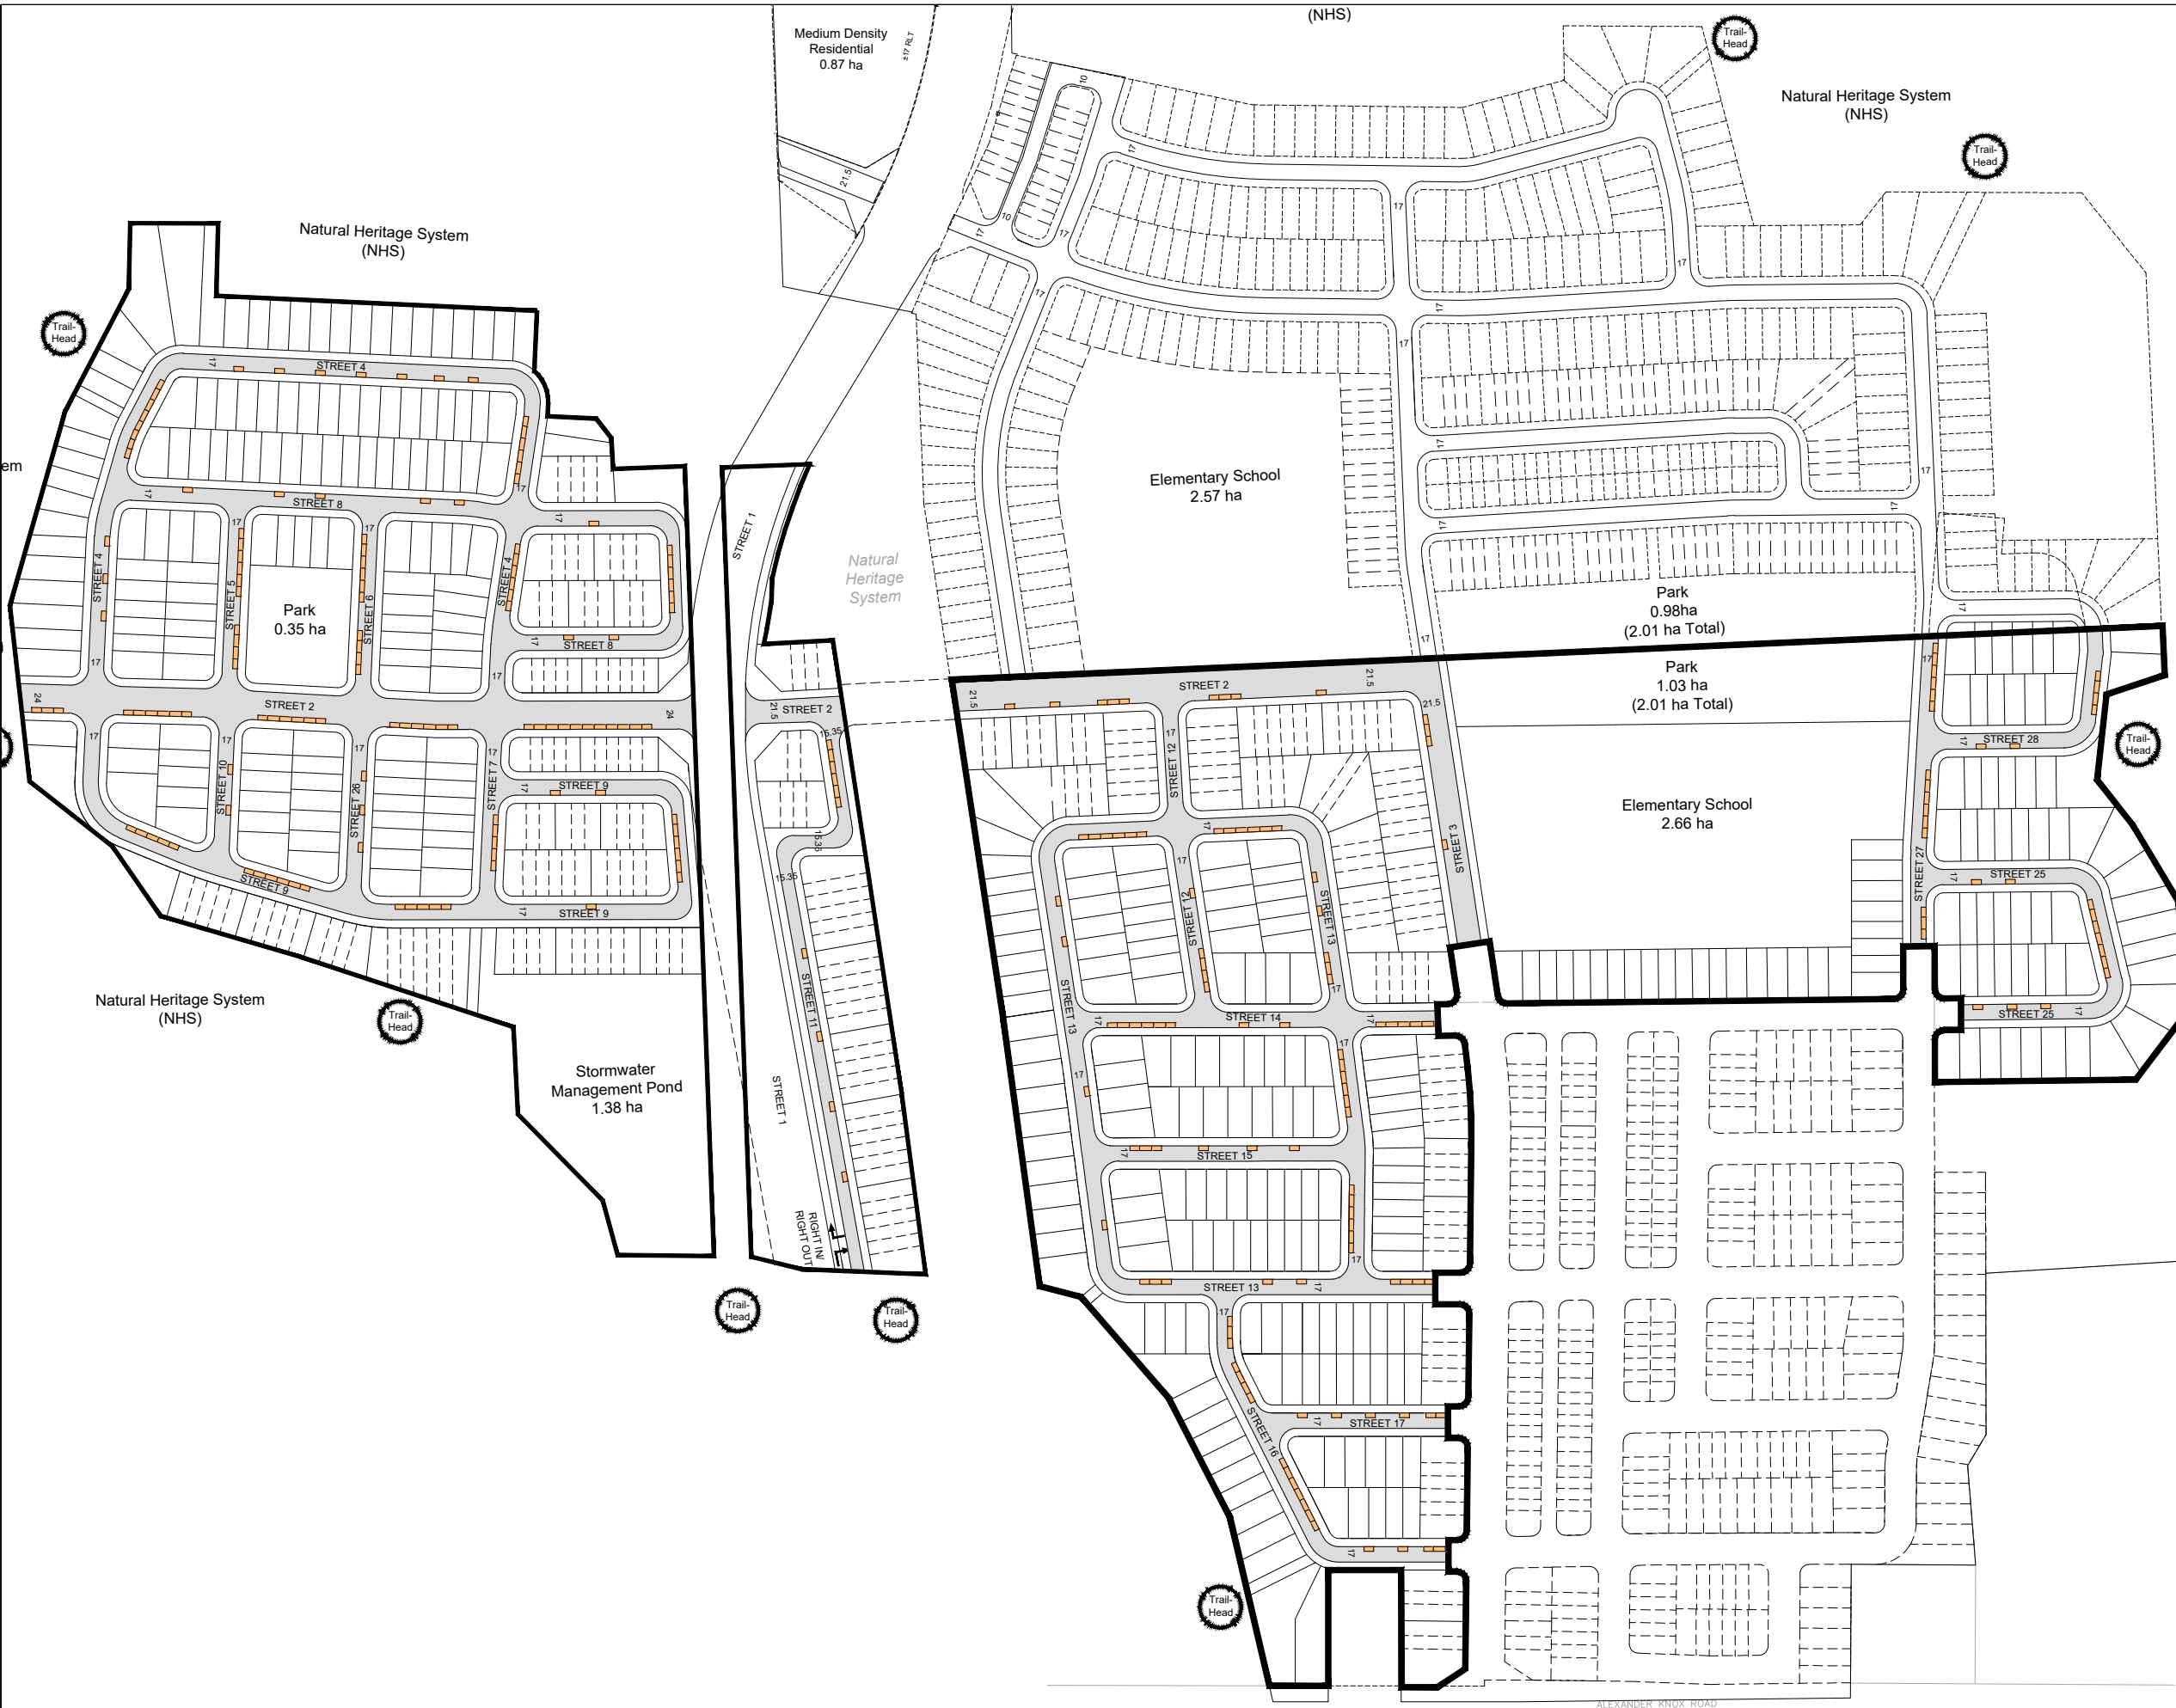

PRELIMINARY ON-STREET PARKING PLAN NEIGHBOURHOOD 19


PART OF LOTS 21, 22 AND 23, CONCESSION 5
CITY OF PICKERING
(GEOGRAPHIC TOWNSHIP OF PICKERING)
REGIONAL MUNICIPALITY OF DURHAM

KEY MAP
N.T.S. SUBJECT LANDS

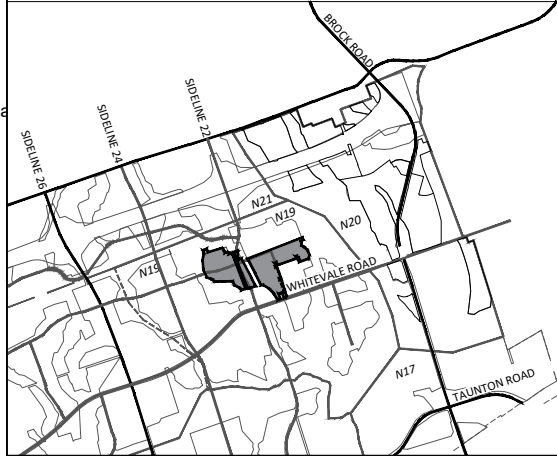

- ± 277 On-Street Parking Spaces*
- ± 632 Residential Units
- ± 0.44 Visitor parking space/unit

TYPICAL ON-STREET PARKING SPACE

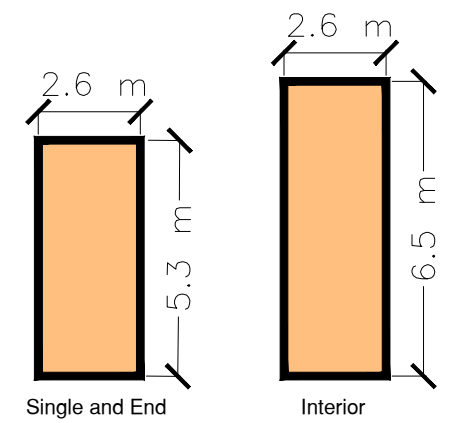

* Subject to adjustment during detailed engineering design



SCALE 1:2500
March 8, 2023

KORSIAK Urban Planning
206-277 Lakeshore Road East
Oakville, Ontario L6J 1H9
T: 905-257-0227
info@korsiak.com

