


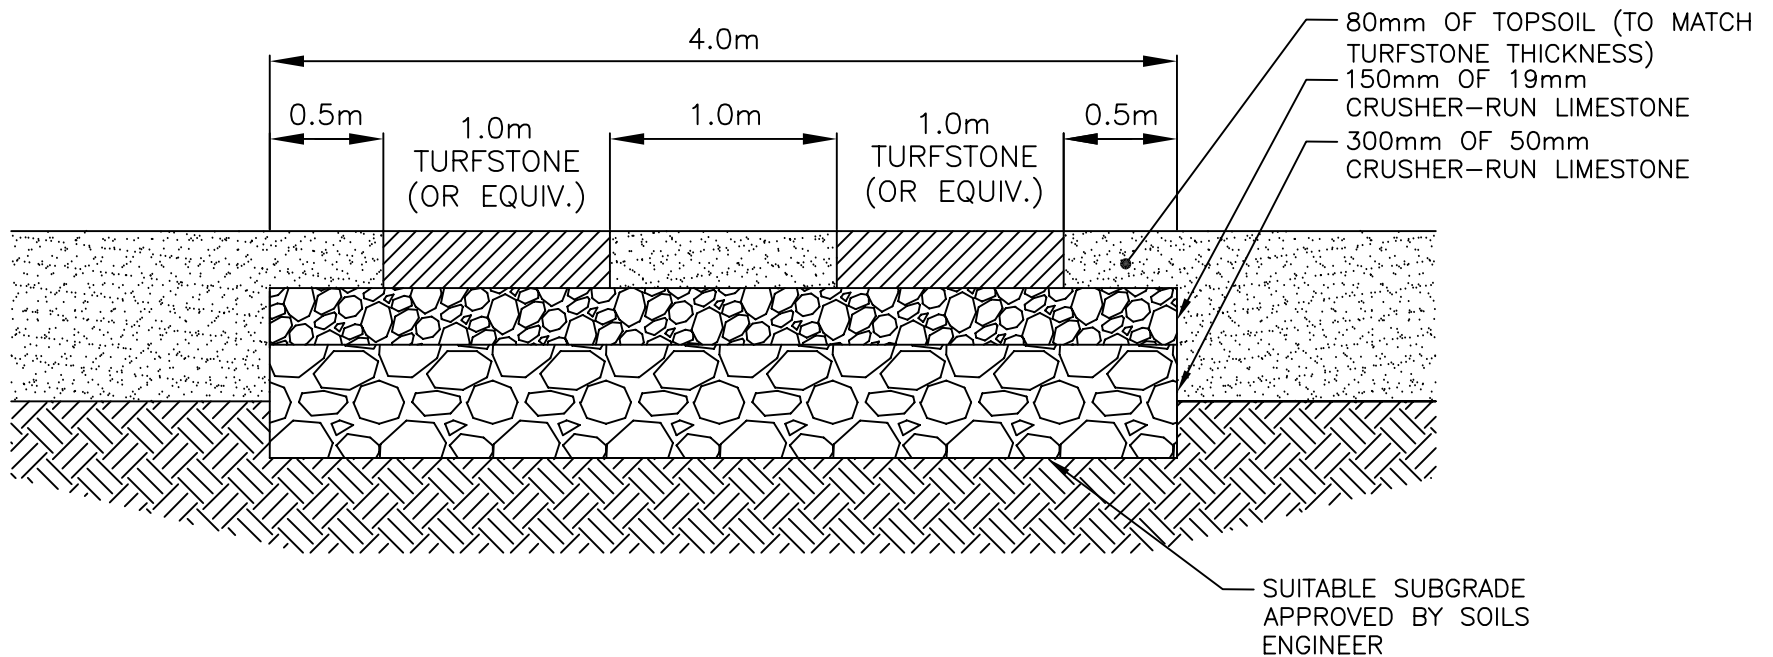

All dimensions are in millimetres unless otherwise noted.

City of Pickering		Engineering Services Department	
DRAWN	P. HELGESEN	REVISION NO.	
APPROVED		DATE	
DATE	JANUARY 2012	P-1009	
		CONCRETE GRID PAVEMENT ACCESS ROAD	