


NOTES:

HYDRO TRENCH IS TO DEVIATE AROUND THE STREETLIGHT LOCATION. CENTRELINE OF THE HYDRO TRENCH AT THE STREETLIGHT LOCATION IS TO BE OFFSET 0.95m.

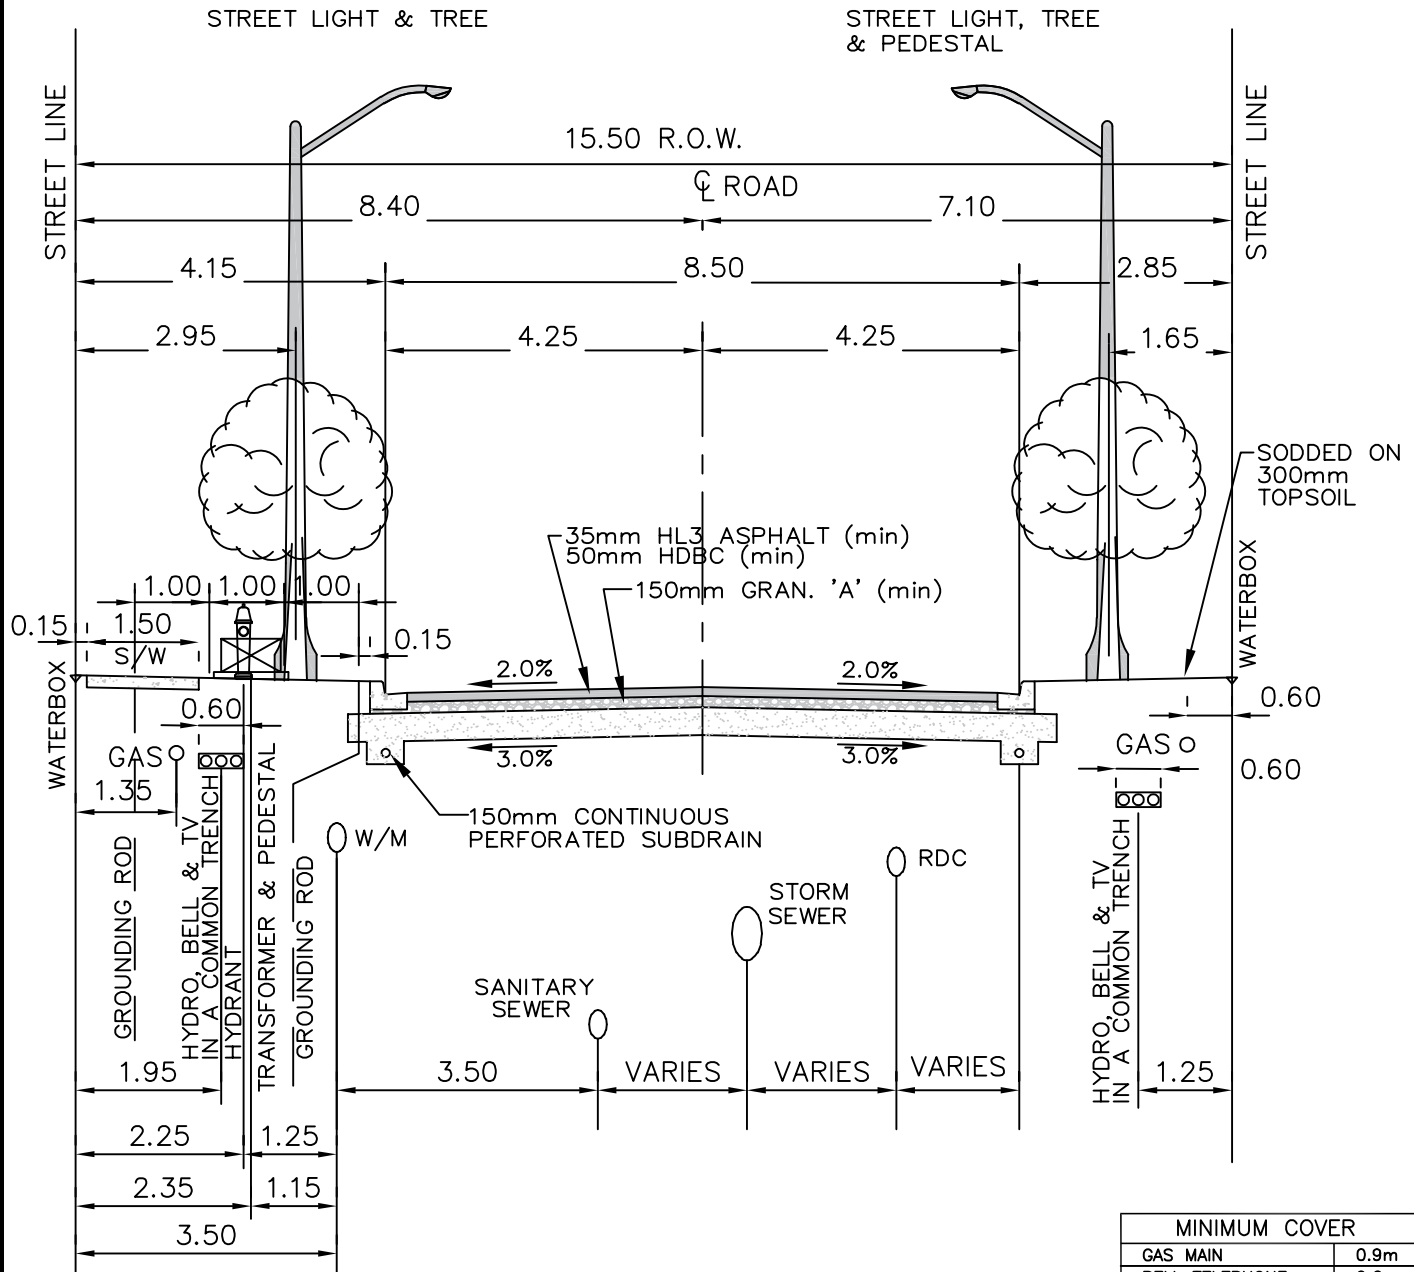

All dimensions are in metres unless otherwise noted.

City of Pickering		Engineering Services Department	
DRAWN	J. BARKER	REVISION NO.	1
APPROVED	R. STARR	DATE	OCTOBER 2019
DATE	SEPTEMBER 2010	P-731DH	

TYPICAL CROSS-SECTION
15.50m ROAD ALLOWANCE 8.5m PAVEMENT