


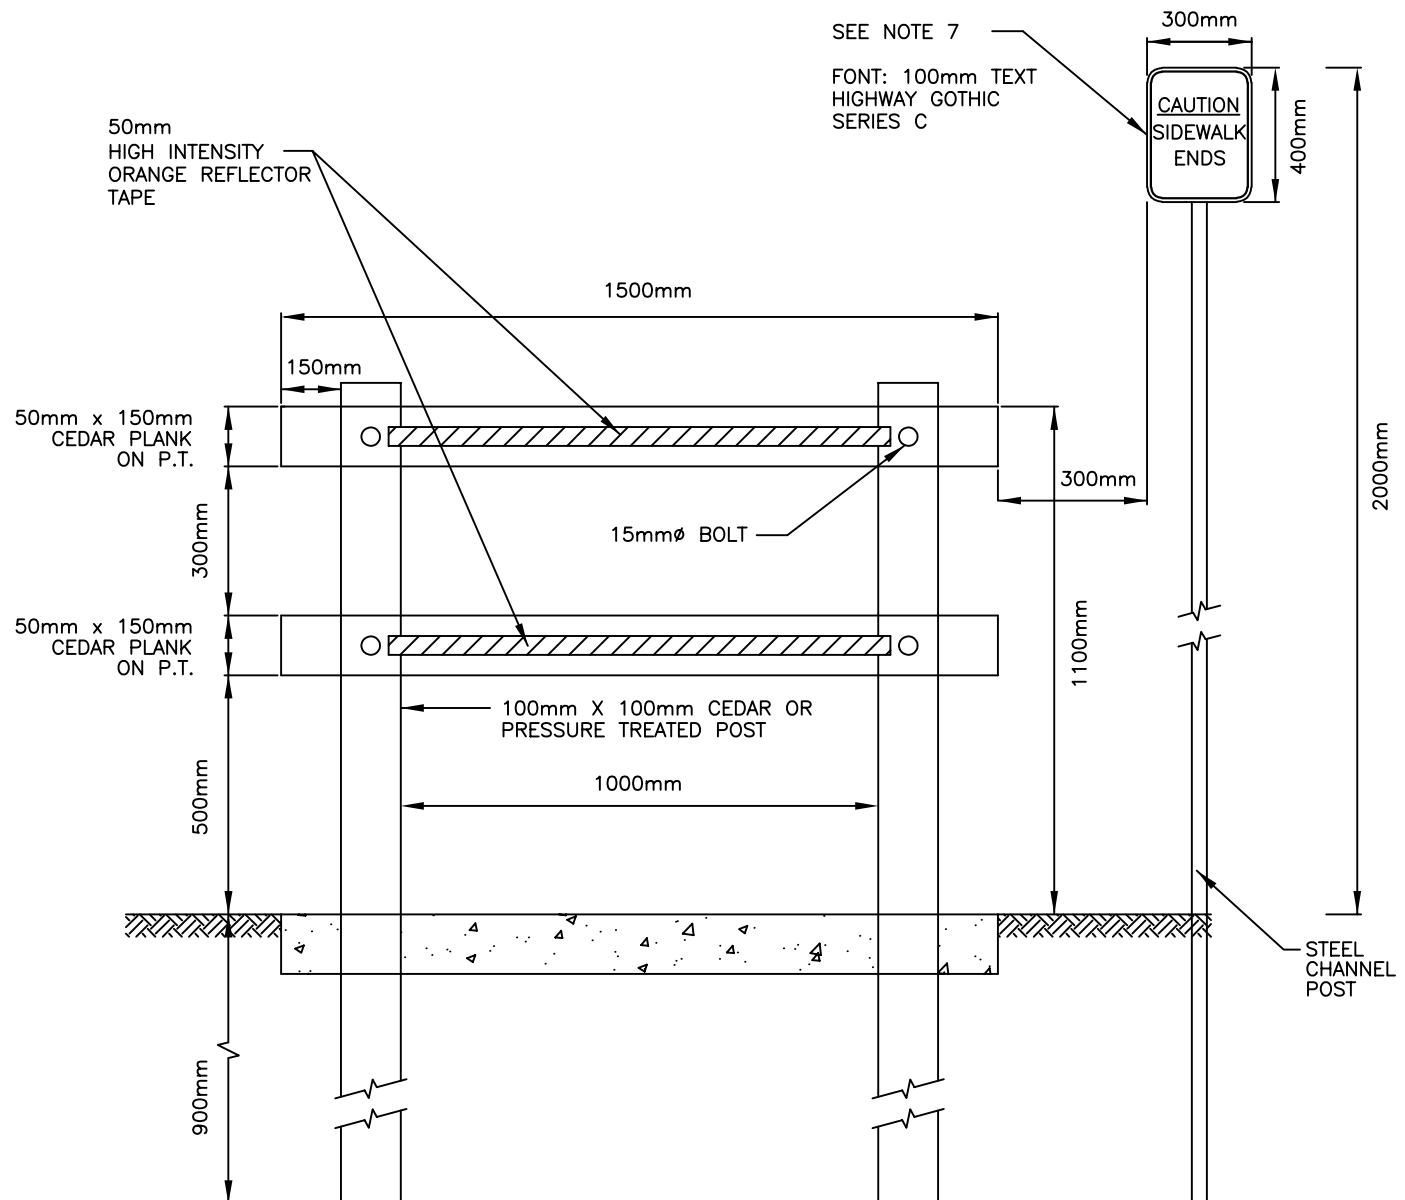

NOTE

1. TO BE USED AT END OR SIDE OF SIDEWALK WHERE GRADE DIFFERENCE WOULD CAUSE A PEDESTRIAN HAZARD, DURING LONG TERM CLOSURES OR PHASING OF SUBDIVISIONS.
2. ORANGE REFLECTORIZED TAPE TO BE APPLIED TO CROSS PLANKS HIGH INTENSITY RETRO REFLECTIVITY.
3. CROSS CEDAR PLANKS TO BE PAINTED WHITE.
4. TEMPORARY BARRIER TO BE INSTALLED 0.3m BEYOND END OF CONCRETE.
5. CAUTION SIGN TO BE INSTALLED AT THE DISCRETION OF THE CITY OF PICKERING.
6. CAUTION SIGN TO BE INSTALLED ON BOULEVARD SIDE OF THE SIDEWALK.
7. BLACK LETTERING ON ORANGE REFLECTIVE BACKGROUND, MINIMUM SHEETING – TYPE 1, ENGINEERING GRADE. ALTERNATE WORDING TO BE PROVIDED BY THE CITY OF PICKERING AS REQUIRED.

All dimensions are in millimetres unless otherwise noted.

City of Pickering		Engineering Services Department	
DRAWN	J. McMULLEN	REVISION NO.	2
APPROVED	R. STARR	DATE	NOVEMBER 2019
DATE	JUNE 2000	P-615	

TEMPORARY SIDEWALK BARRICADE