


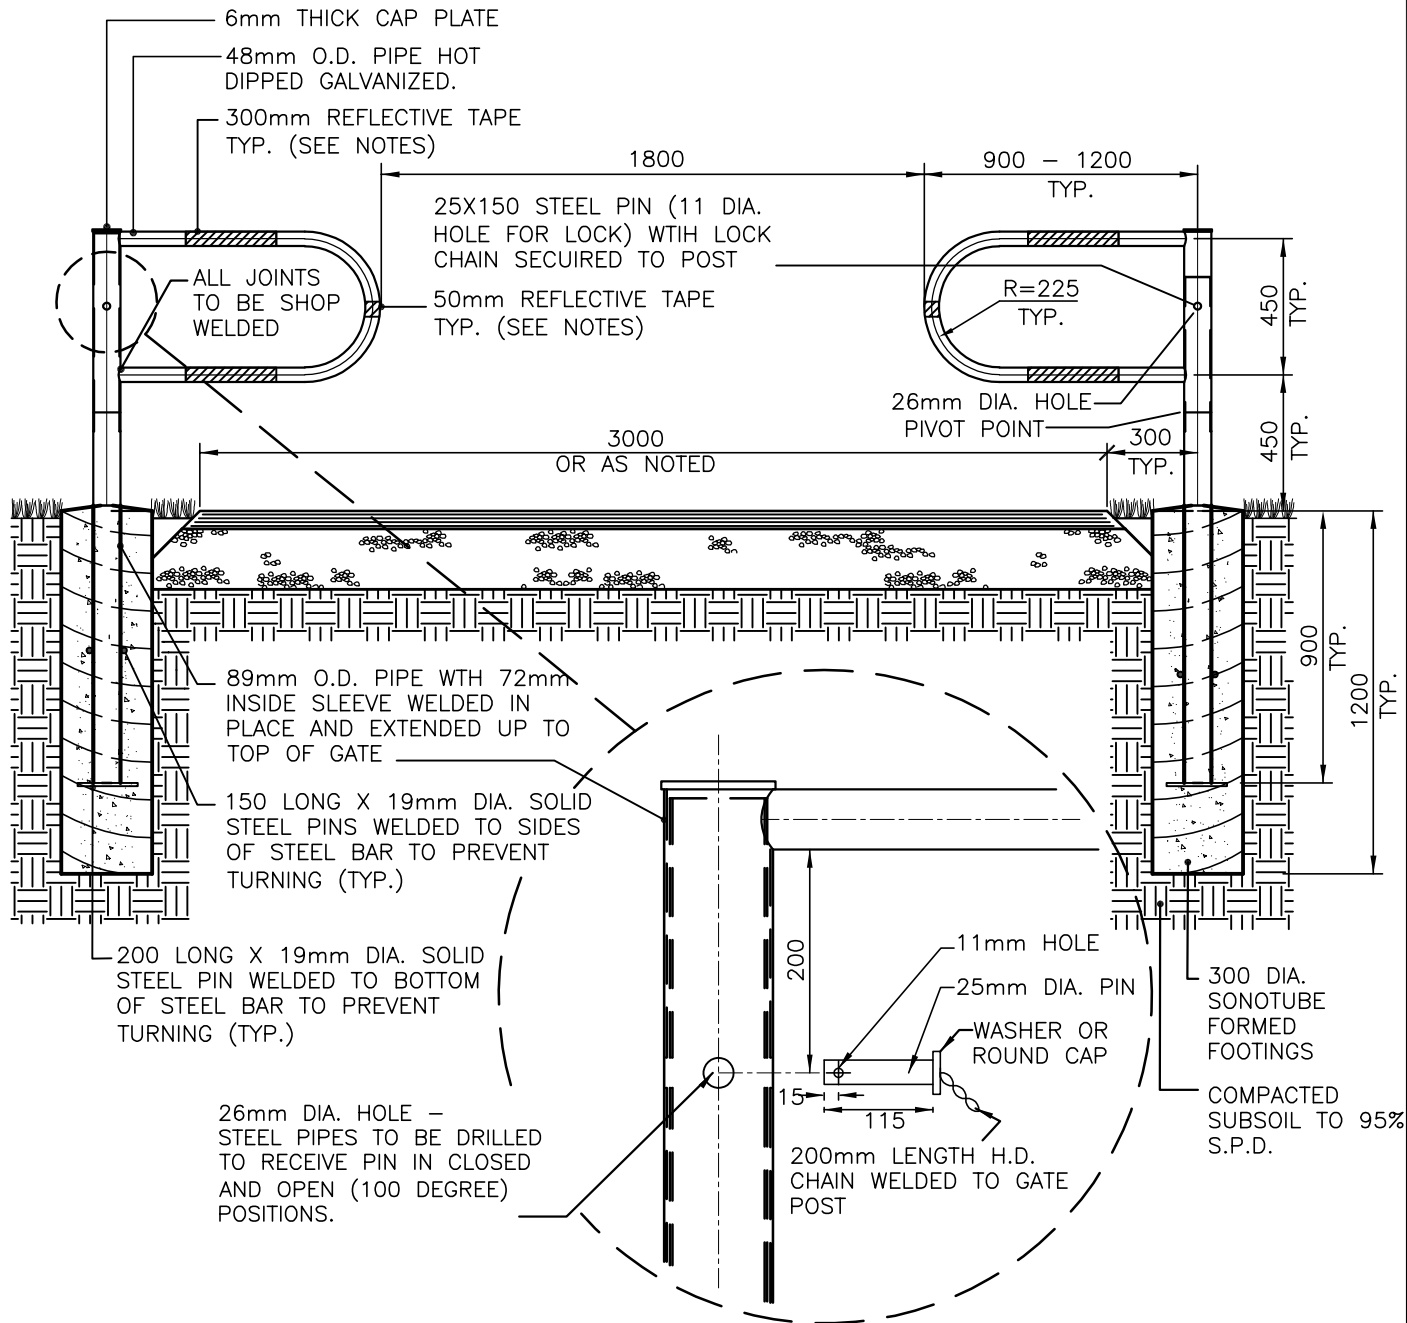

NOTE:

1. ALL DIMENSIONS ARE IN MILLIMETERS UNLESS OTHERWISE NOTED.
2. CONCRETE TO BE MIN. 20MPa, AFTER 28 DAYS.
3. ONE GATE MAY BE USED FOR WALKWAYS LESS THAN 1500 WIDE
4. ALL METAL COMPONENTS TO BE HOT DIPPED GALVANIZED
5. REFLECTIVE TAPE TO BE 3M DIAMOND GRADE FLUORESCENT YELLOW OR OTHERWISE APPROVED BY THE CITY OF PICKERING.

City of Pickering

Engineering Services Department

DRAWN	A. MOSTERT
APPROVED	A. MOSTERT
DATE	NOVEMBER 2019

P-GATE DETAIL

REVISION NO.
DATE
P-614