

SITE PREPARATION:

SUBSOIL BELOW TREE PIT SHALL BE SCARIFIED TO A DEPTH OF 300mm TO REVERSE COMPACTION AND SHALL BE MIXED WITH TOPSOIL MATERIAL TO IMPROVE DRAINAGE AND INCREASE ROOT ZONE AREA. OBTAIN LOCATES TO DETERMINE EXTENT OF UTILITY TRENCH.

PLANTING MIX:


SOIL WITHIN TREE PIT SHALL CONSIST OF:

6 PARTS PREPARED TOPSOIL

2 PARTS WELL ROTTED COW OR SHEEP MANURE

1 PART PEAT MOSS OR LEAF MOULD MULCH

SUPPORT TREE WITH TWO 37 X 37 X 5mm X 2400mm LONG METAL T-BAR STAKES DRIVEN TO 300mm BELOW ROOT BALL. TREE STAKING TO BE REMOVED AT THE END OF THE WARRANTY PERIOD. DO NOT DRIVE STAKE THROUGH ROOTBALL. STAKE SHALL BE DRIVEN FIRMLY INTO UNDISTURBED SOIL. TIE TO TREE WITH NO. 9 GALVANIZED WIRE GUYS ENCASED IN RUBBER HOSE. TREE SUPPORT SYSTEM TO BE REMOVED BEFORE FINAL WARRANTY INSPECTION.

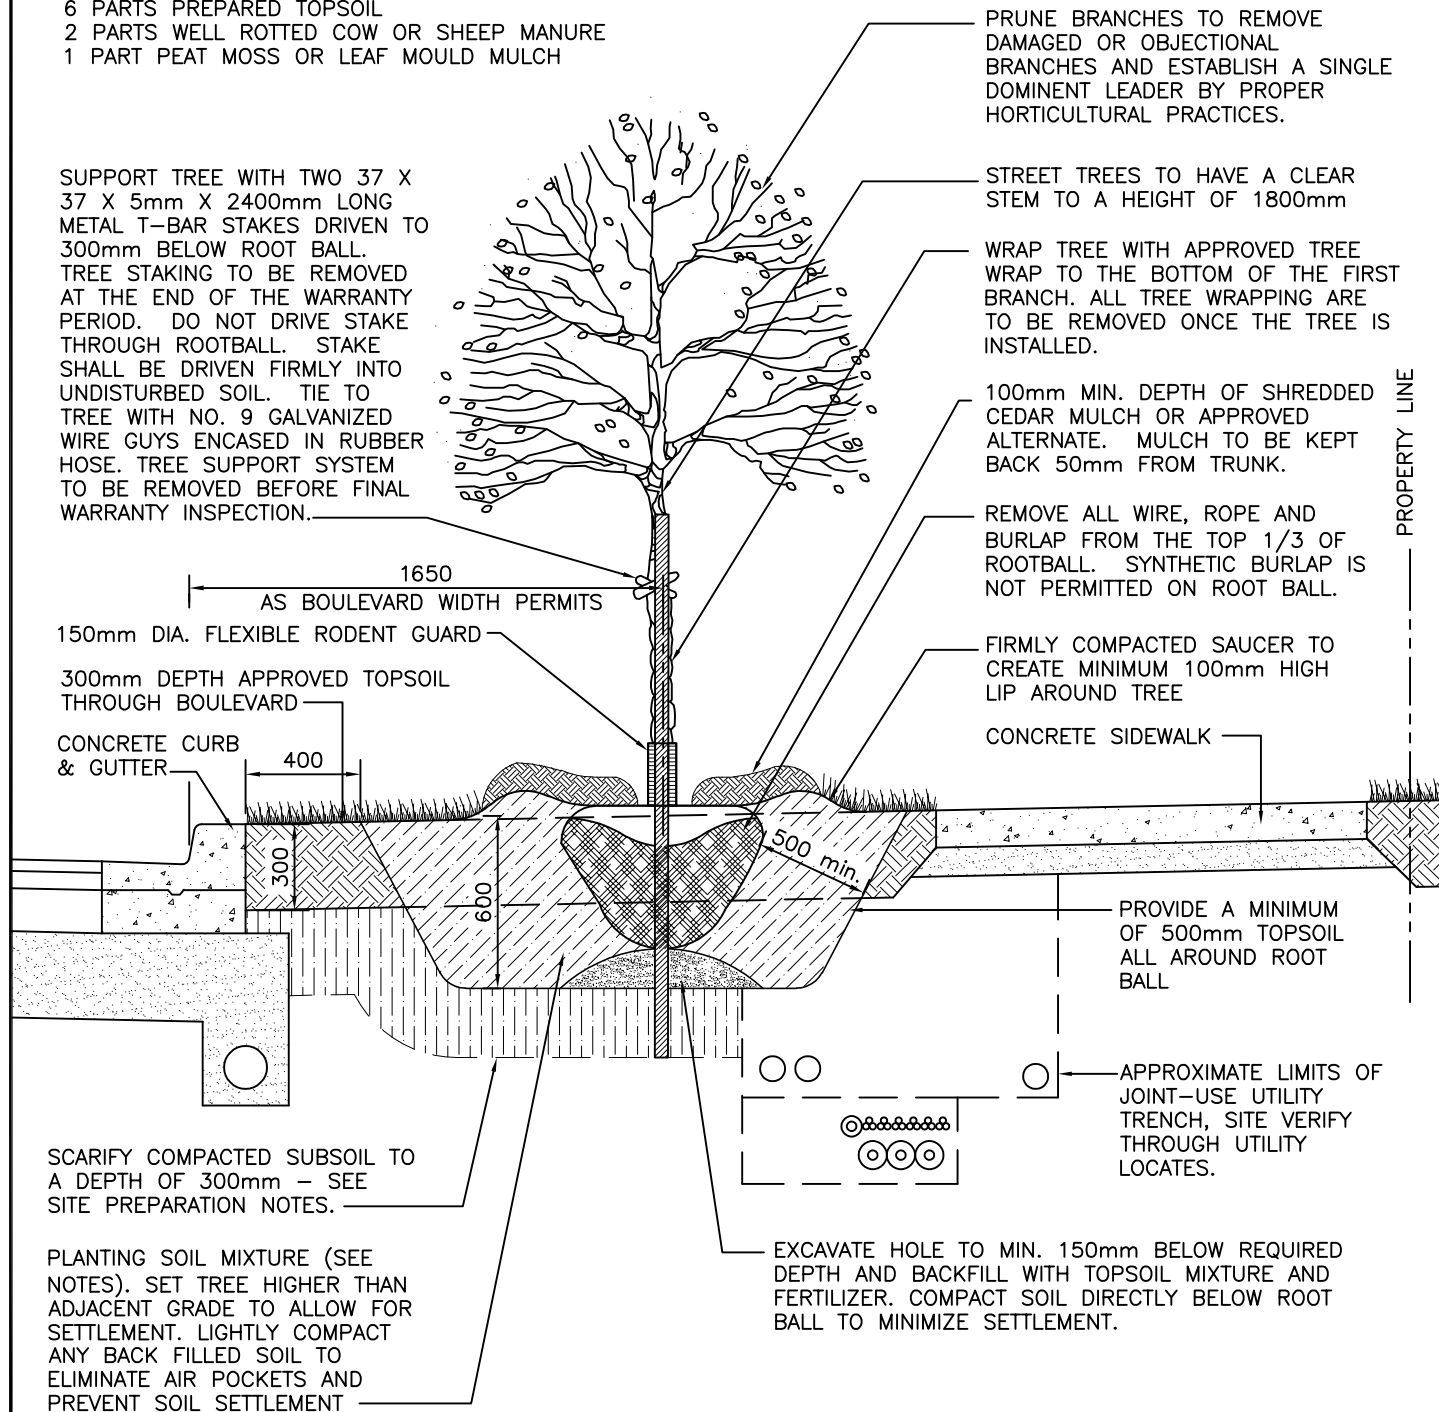

All dimensions are in millimetres unless otherwise noted.

City of Pickering

Engineering Services Department

DRAWN
A. MOSTERT

APPROVED
A. MOSTERT

DATE
AUGUST 2015

BOULEVARD TREE PLANTING DETAIL

REVISION NO.

DATE

P-1111