


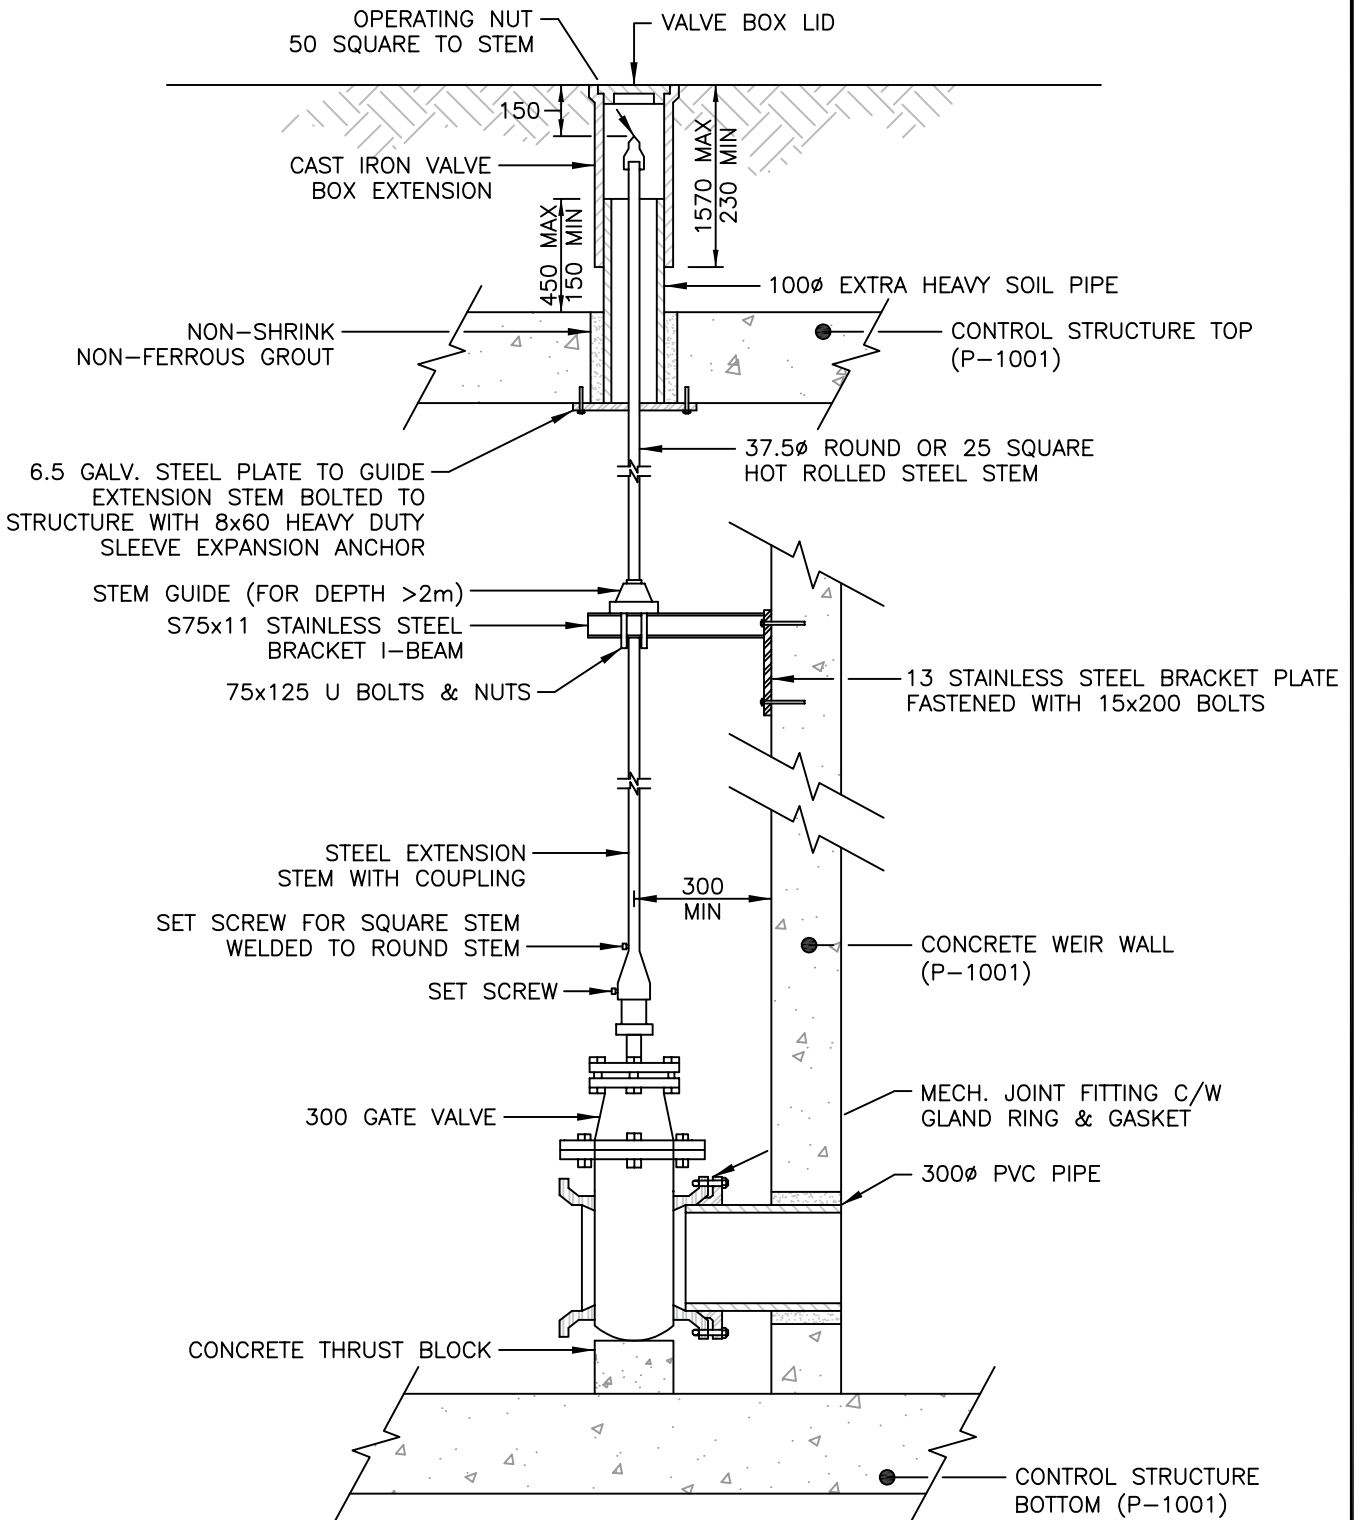

NOTES:

1. ALL DIMENSIONS ARE IN MILLIMETERS UNLESS OTHERWISE NOTED.
2. VALVE STEM AND VALVE SHALL BE PLACED PLUMB.
3. GATE VALVE, PIPE & JOINT TO BE INSTALLED AS PER MANUFACTURER'S SPECIFICATIONS.

City of Pickering

Engineering Services Department

DRAWN
B. TRAJCESKI

APPROVED
M. GADZOVSKI

DATE
JULY 2019

MAINTENANCE DRAIN
GATE VALVE & STEM DETAIL

REVISION NO.

DATE

P-1011