


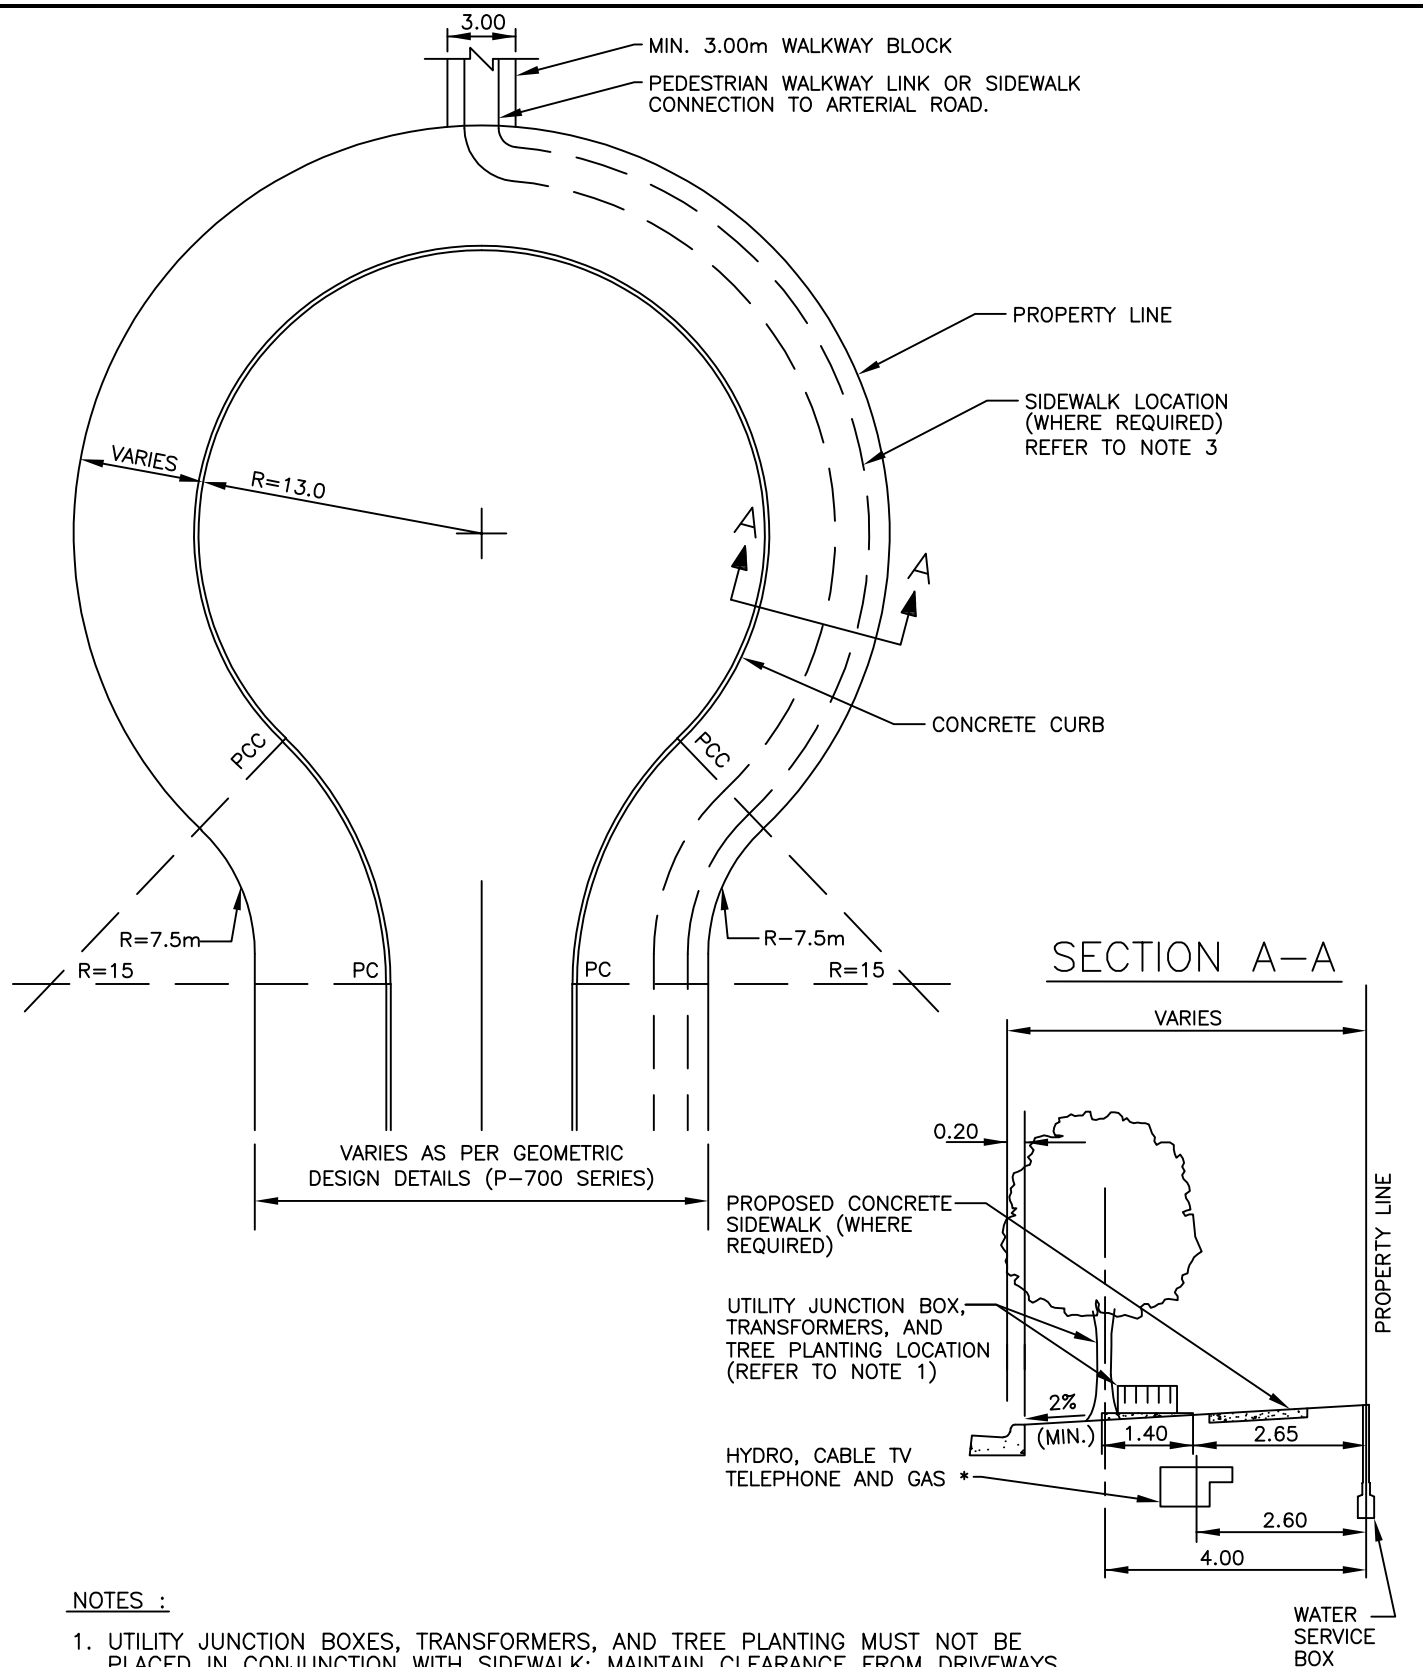

NOTES :

1. UTILITY JUNCTION BOXES, TRANSFORMERS, AND TREE PLANTING MUST NOT BE PLACED IN CONJUNCTION WITH SIDEWALK; MAINTAIN CLEARANCE FROM DRIVEWAYS.
2. * REFER TO P-721 FOR JOINT USE UTILITY TRENCH DETAIL.
3. CONCRETE SIDEWALK (P-610) TO BE CONSTRUCTED WHERE WALKWAY LINK TO PARK, ARTERIAL ROAD, ETC IS PRESENT; REFER TO CONSTRUCTION DRAWINGS.

All dimensions are in metres unless otherwise noted.

City of Pickering

Engineering Services Department

DRAWN
K. KARUNAKARAN

APPROVED
P. HELGESEN

DATE
OCTOBER 2019

TYPICAL RESIDENTIAL CUL-DE-SAC

REVISION NO.

DATE

P-711