


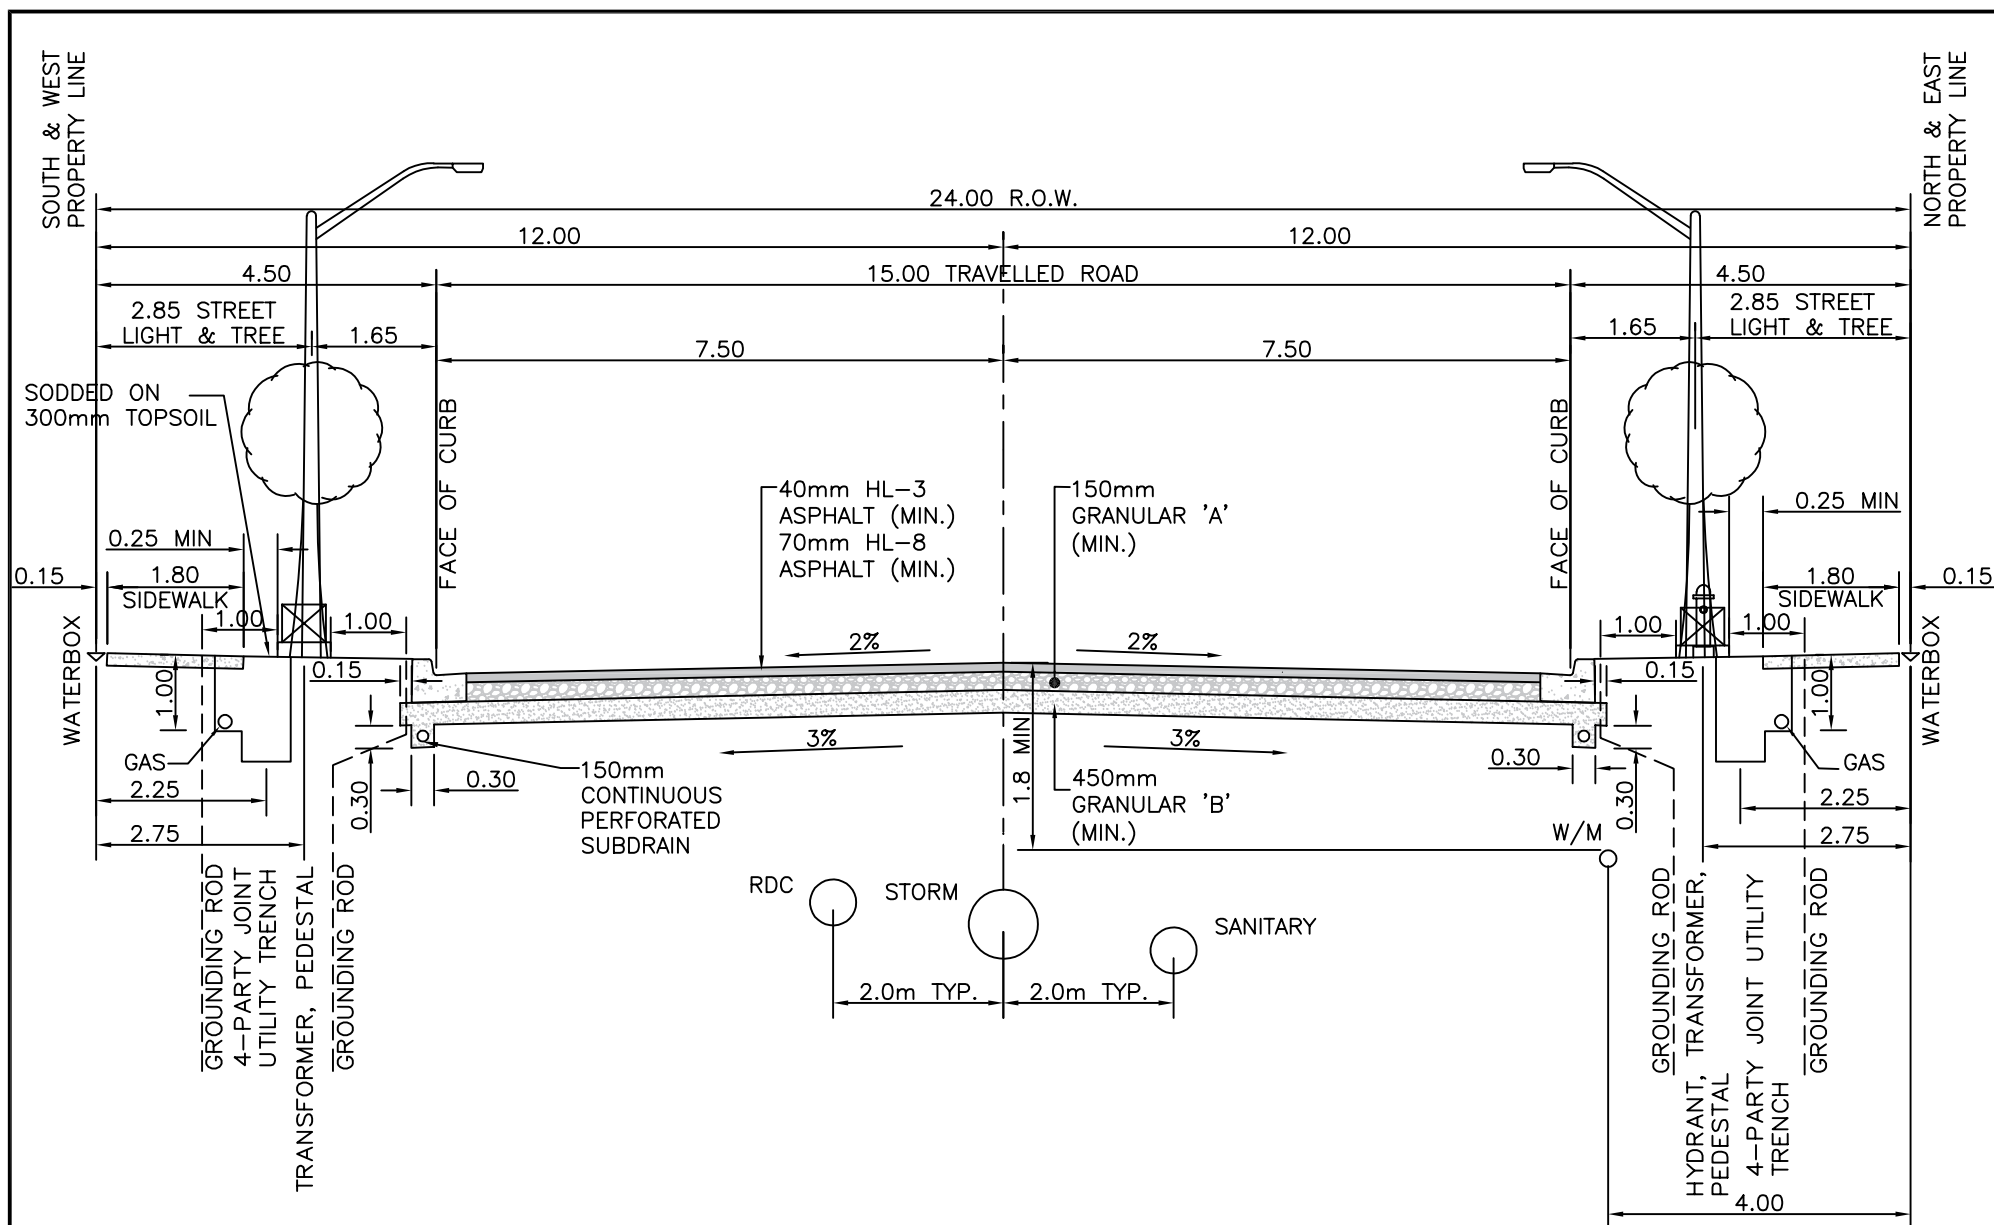

MINIMUM COVER	
GAS MAIN	0.9m
BELL TELEPHONE	0.6m
BELL CONDUIT	0.6m
HYDRO	0.6m
CABLE TELEVISION	0.6m
STORM SEWER	1.8m
RDC	1.8m
SANITARY SEWER	2.5m
WATERMAIN	1.8m

All dimensions are in metres unless otherwise noted.

City of Pickering		Engineering Services Department	
DRAWN	D. POLAK	TYPICAL CROSS-SECTION 24.0m ROAD ALLOWANCE 15.0m PAVEMENT	REVISION NO.
APPROVED	P. HELGESEN		DATE
DATE	AUGUST 2019		P-749SE