


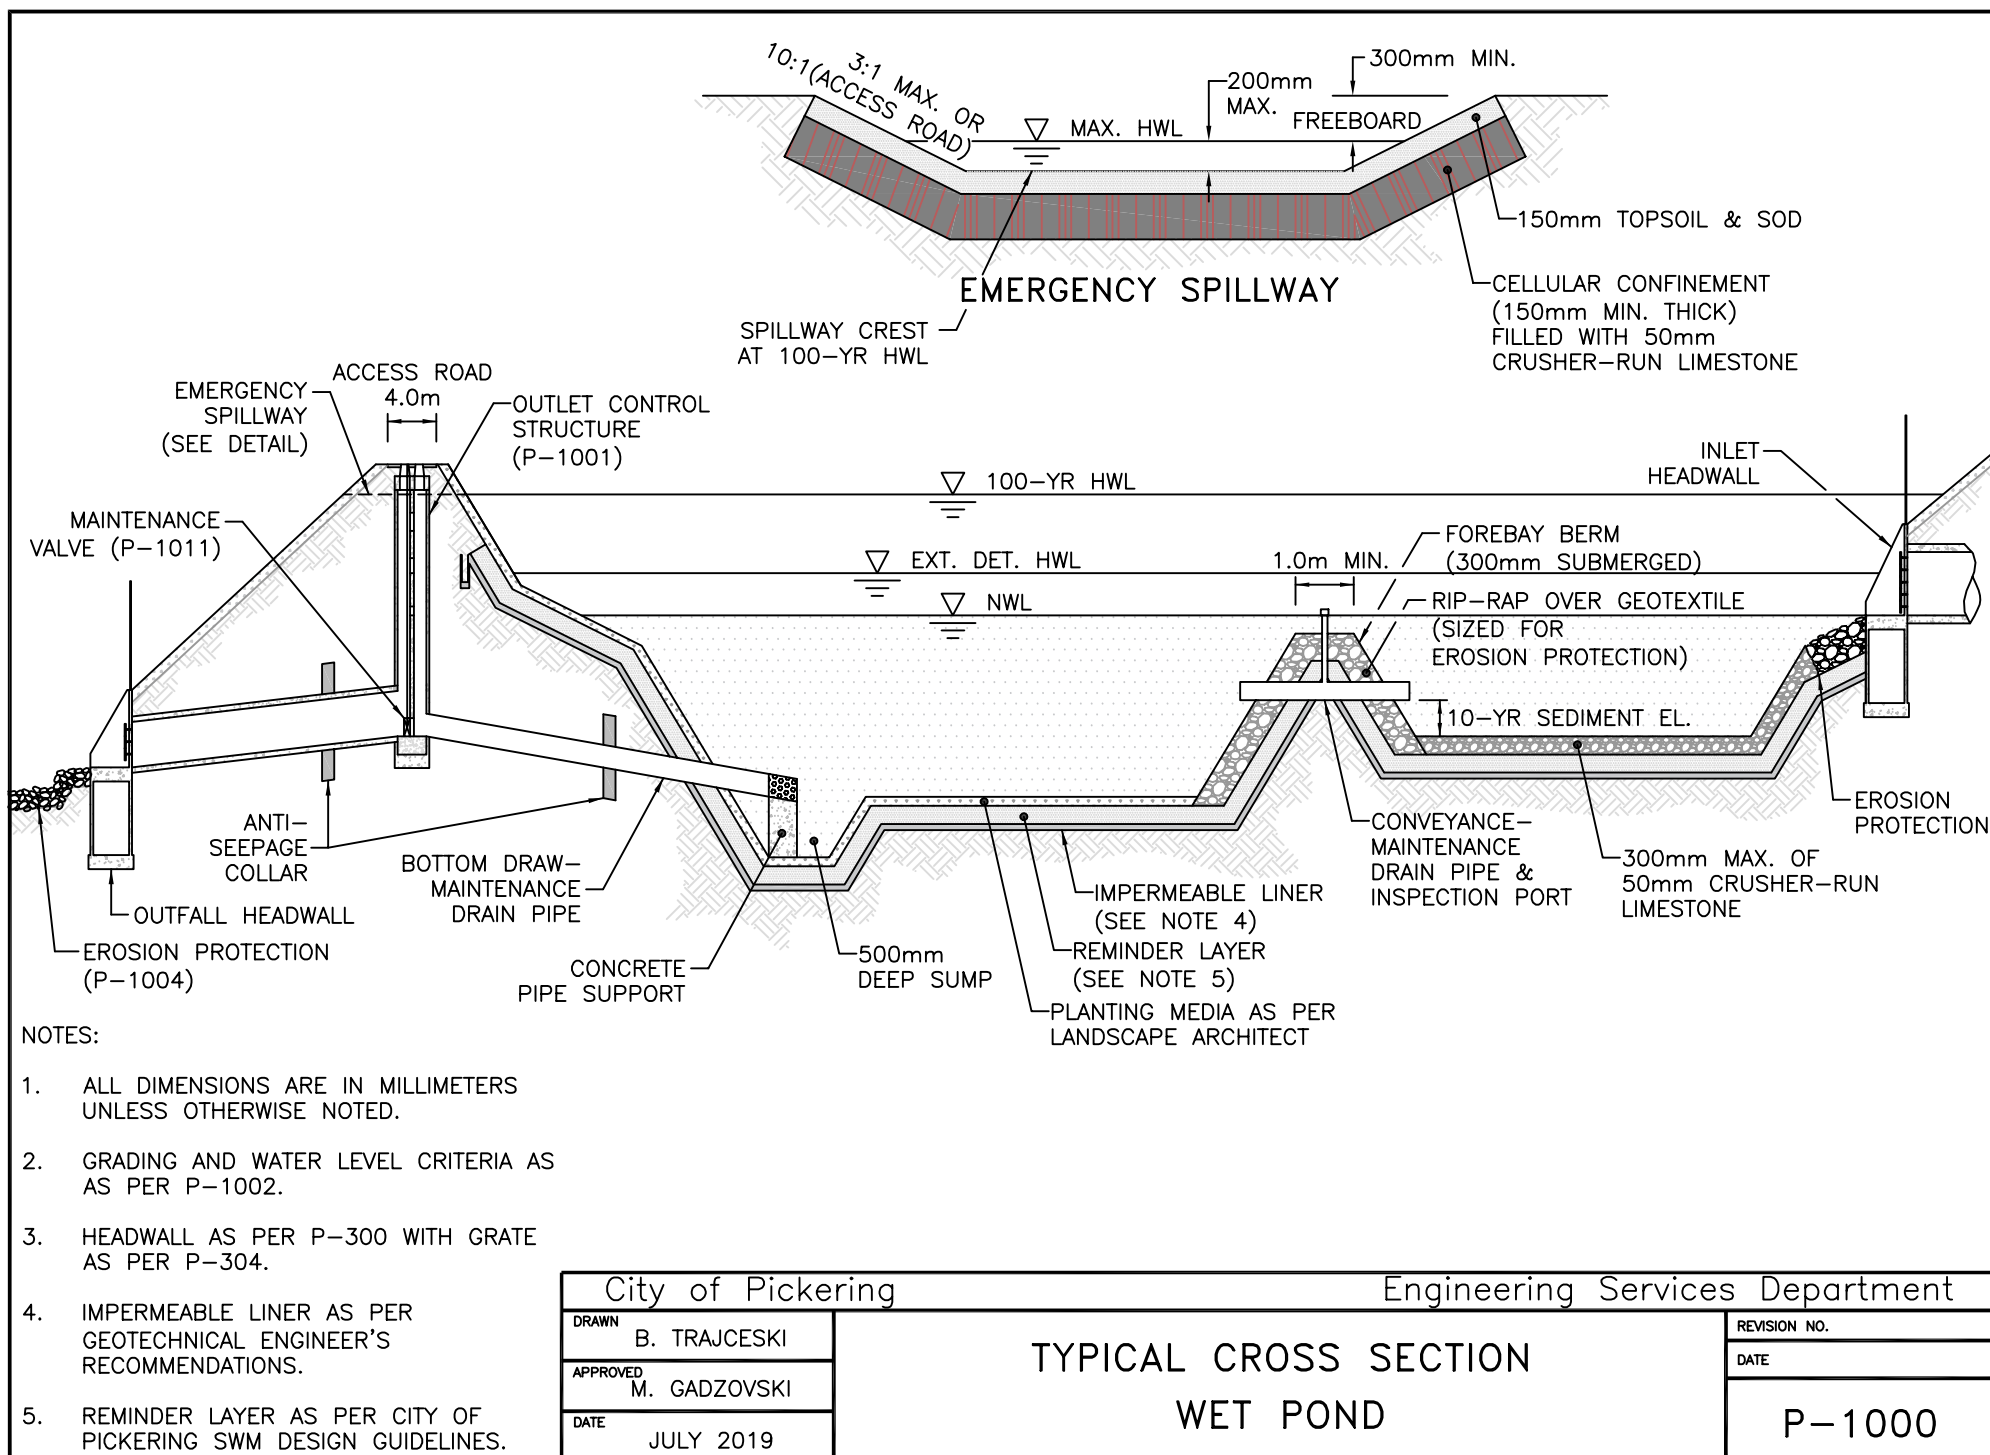

City of Pickering		Engineering Services Department	
DRAWN	B. TRAJCESKI	TYPICAL CROSS SECTION WET POND	
APPROVED	M. GADZOVSKI		
DATE	JULY 2019		
		REVISION NO.	
		DATE	
		P-1000	