


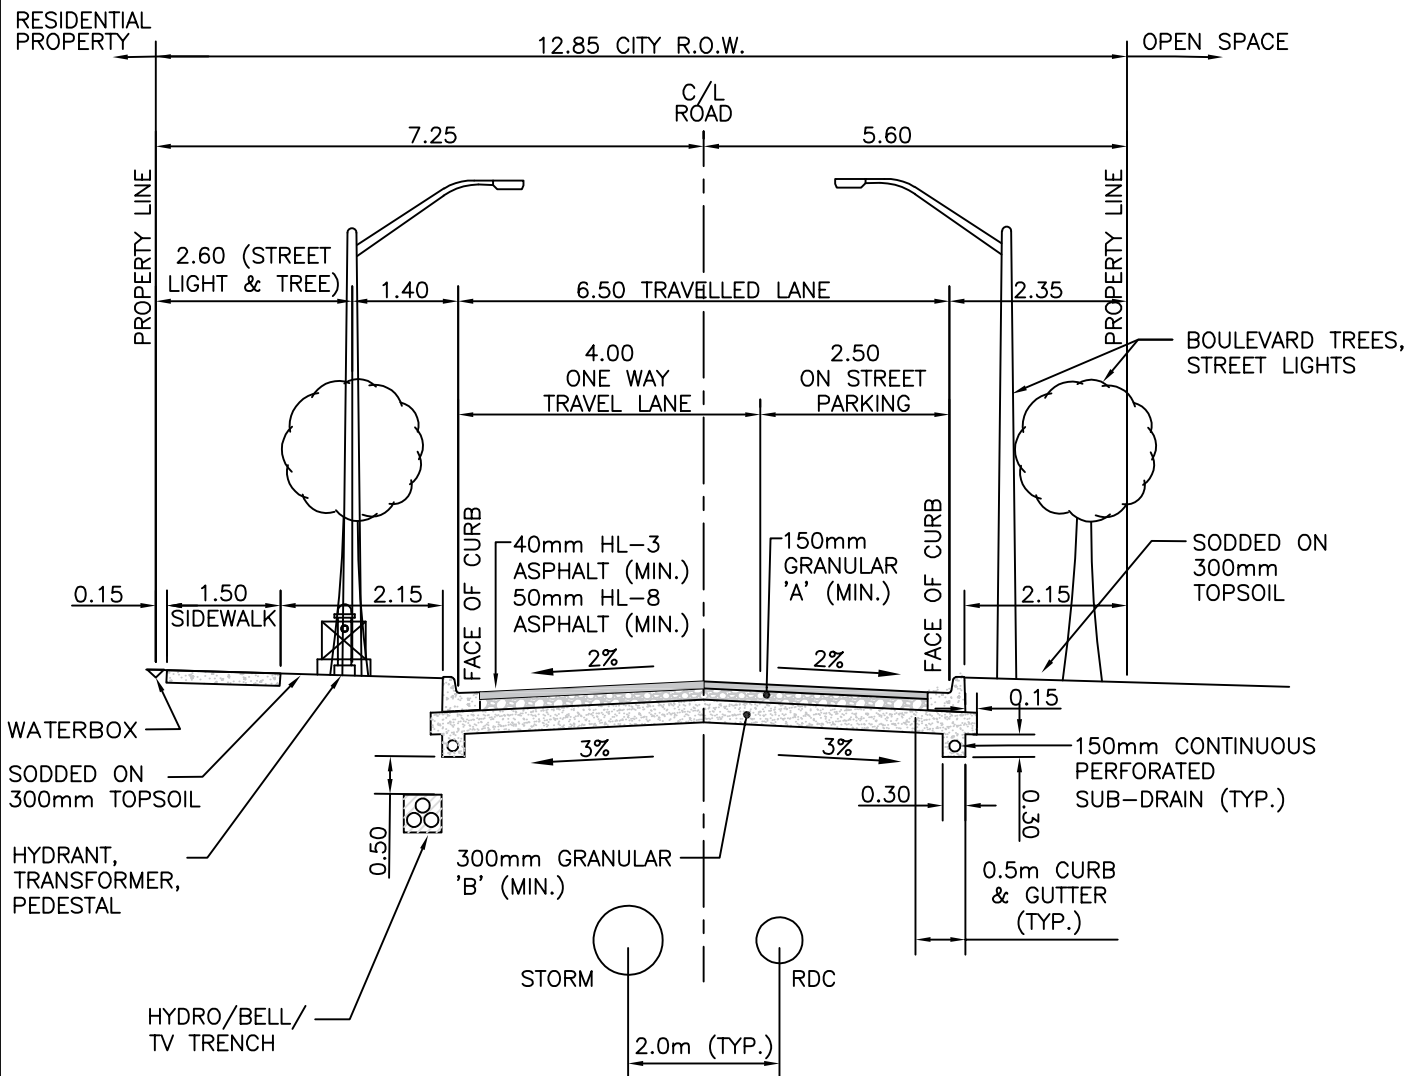

NOTES:

1. GARAGES TO BE SET BACK MIN. 0.60m FROM STREETLINE, EAVES MAY EXTEND INTO SETBACK BUT NOT ONTO R.O.W.
2. PUBLIC LANE LIGHTING TO BE PROVIDED.
3. MINIMUM VERTICAL SEPARATION BETWEEN SUB-DRAIN AND UTILITY DUCTS TO BE 0.5m UNLESS CONCRETE ENCASED.

All dimensions are in metres unless otherwise noted.

MINIMUM COVER	
GAS MAIN	0.9m
BELL TELEPHONE	0.6m
BELL CONDUIT	0.6m
HYDRO	0.6m
CABLE TELEVISION	0.6m
STORM SEWER	1.8m
RDC	1.8m
SANITARY SEWER	2.5m
WATERMAIN	1.8m

City of Pickering

Engineering Services Department

DRAWN	D. POLAK
APPROVED	P. HELGESEN
DATE	AUGUST 2019

TYPICAL CROSS-SECTION
12.85m ROAD ALLOWANCE 6.5m PAVEMENT

REVISION NO.	
DATE	
P-743SE	