


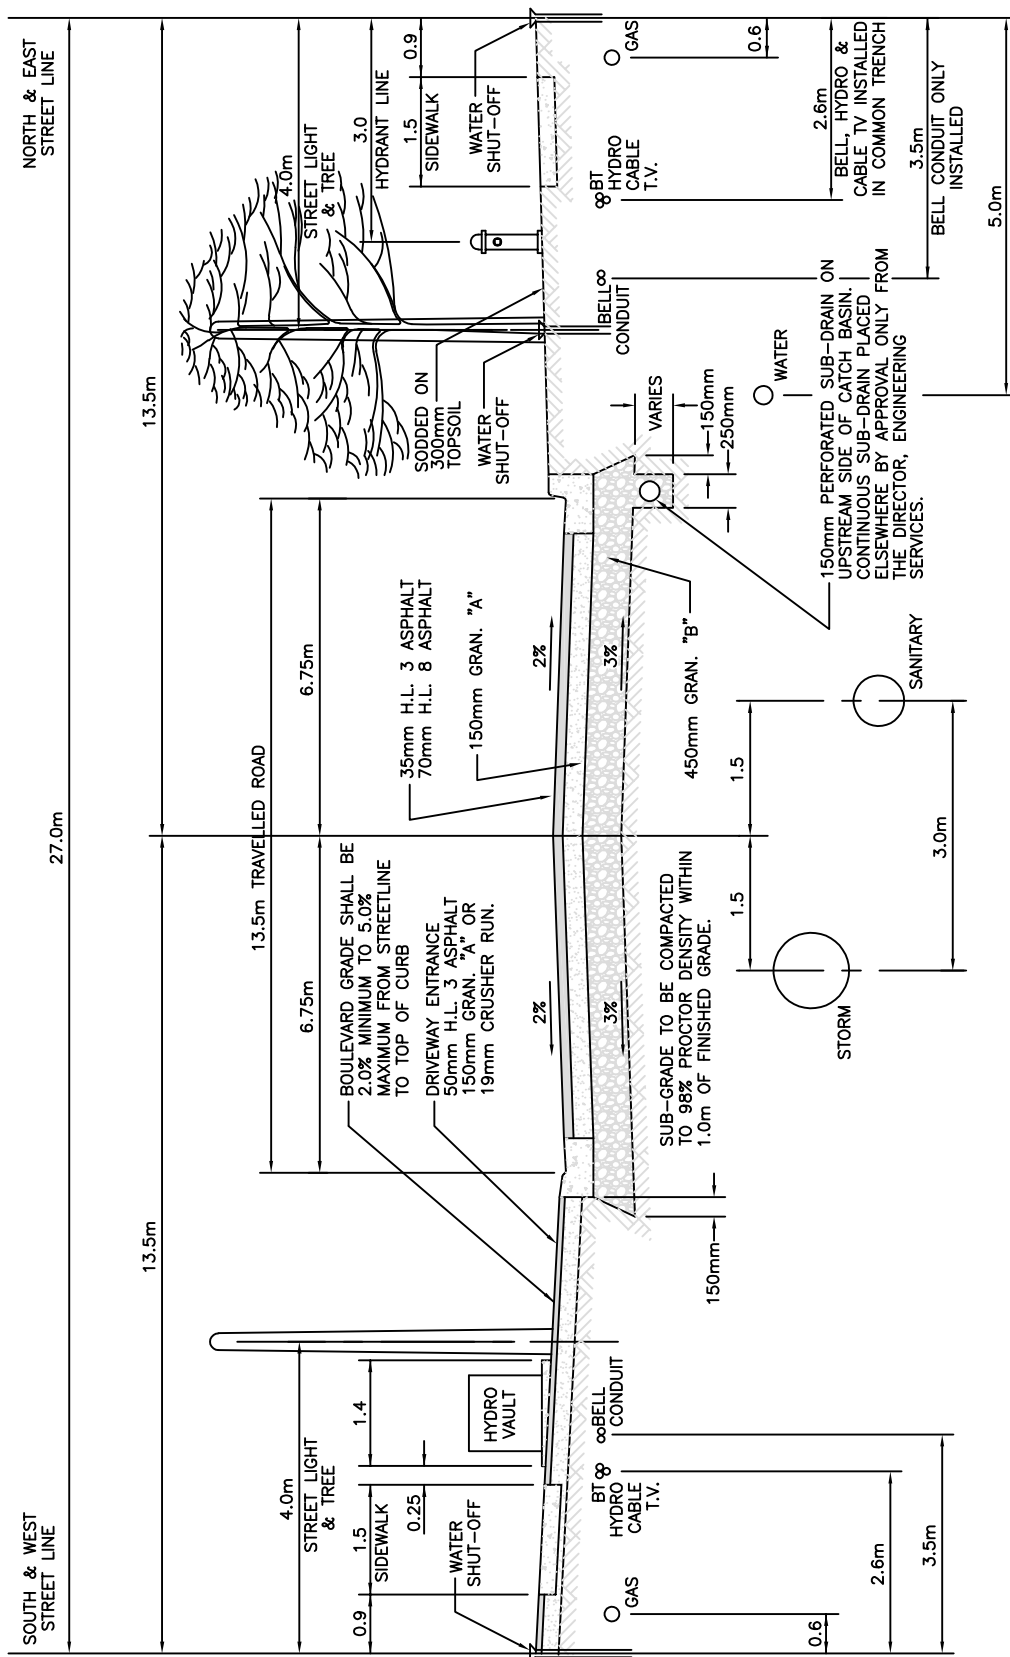

All dimensions are in millimetres and metres unless otherwise noted.

City of Pickering		Engineering Services Department	
DRAWN	P. NEUMAN	REVISION NO.	3
APPROVED	R. W. HOLBORN	DATE	NOVEMBER 2019
DATE	JANUARY 1993	P-703	

TYPICAL CROSS – SECTION

27m ROAD ALLOWANCE – 13.5m PAVEMENT

MINIMUM COVER	
GAS MAIN	0.9m
BELL TELEPHONE	0.6m
BELL CONDUIT	0.6m
HYDRO	0.6m
CABLE TELEVISION	0.6m
STORM SEWER	1.8m
SANITARY SEWER	2.5m
WATERMAIN	1.8m