


S:\Korsiak & Company\TACC\Whitevale East\Parcel 8\Concept\2023-02\Parcel 8 - Revised DP layout - Feb 23 23_kc.dwg

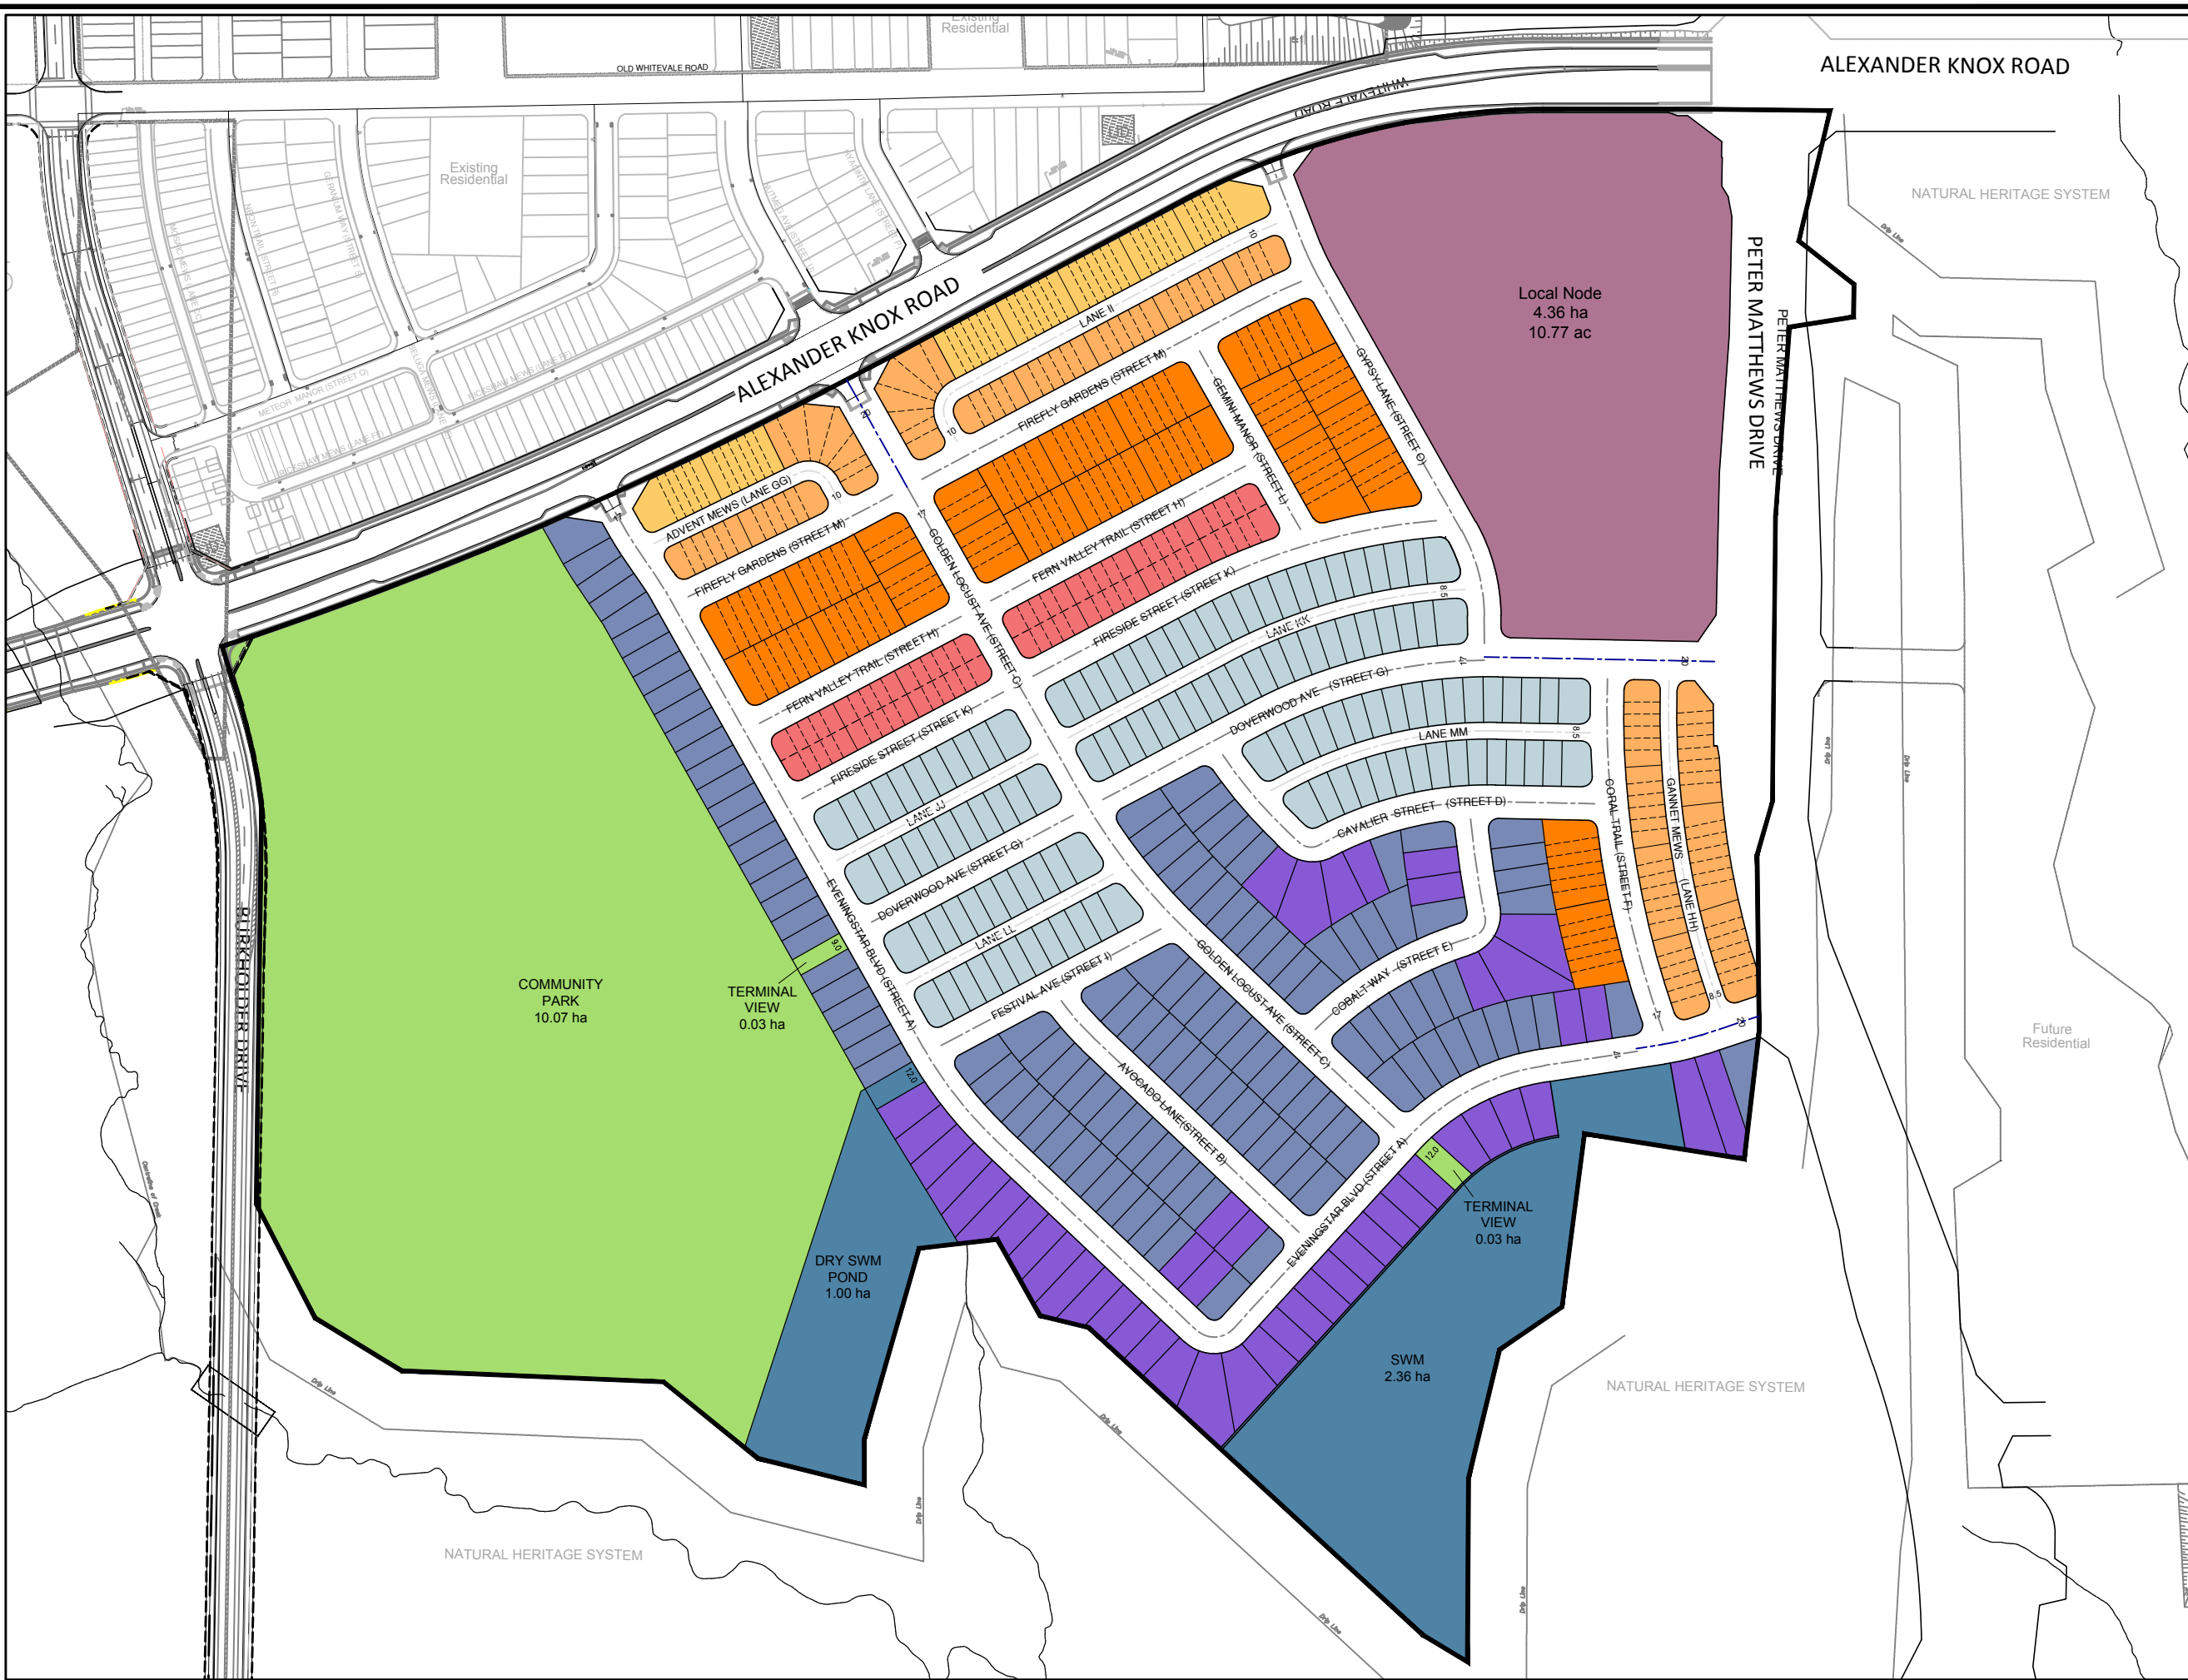

WHITEVALE

PARCEL 8

31' Rear Lane Single Detached Layout

Lot Type	Unit Count	%	%
Townhouses (6.1m)	116	35	53
RL Townhouses (6.1m)	100	30	
RL Townhouses (4.6m)	46	14	
B2B Townhouses (6.4m)	72	21	47
Detached (13.1m)	48	16	
Detached (11.0m)	126	43	41
RL Detached (9.45m)	120	41	
Total	628		100

ROW Type	Length (m)
8.5m	790
10 m	326
17 m	3701
20 m	244
Total	5061



1:3200

February 23, 2023



206-277 Lakeshore Road East
Oakville, Ontario L6J 1H9
T: 905-257-0227
info@korsiak.com

