


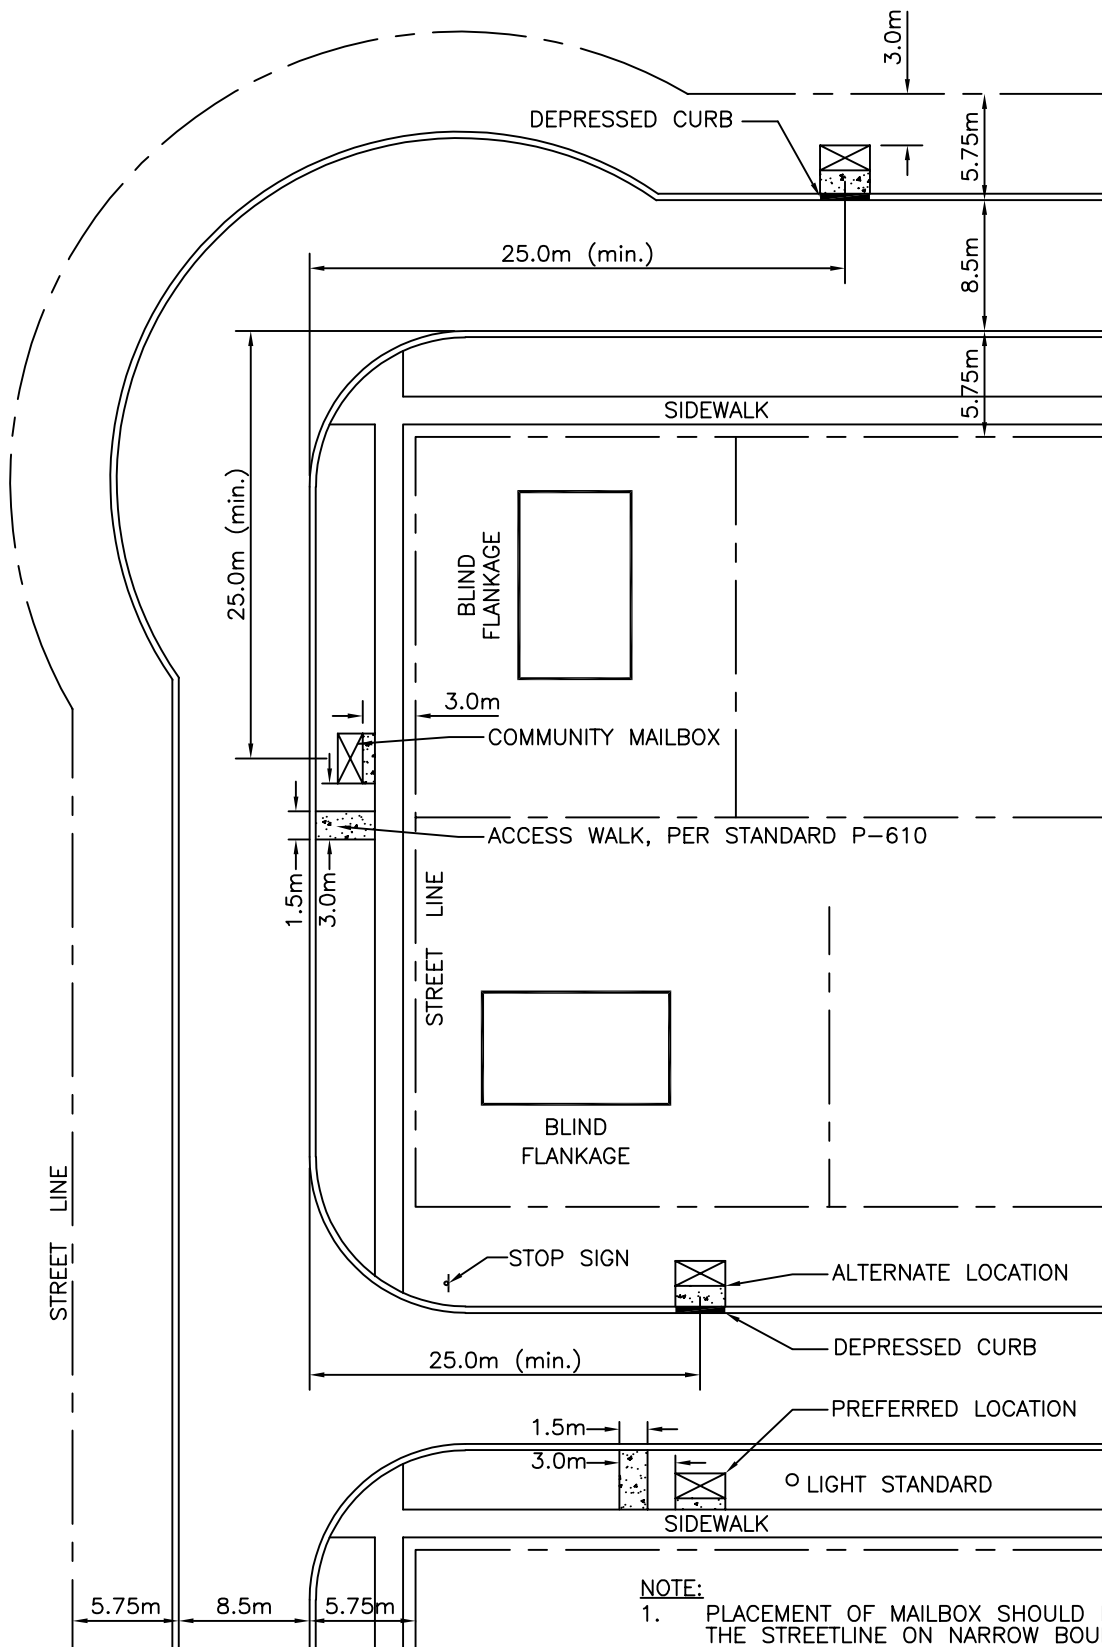

NOTE:

1. PLACEMENT OF MAILBOX SHOULD BE 1.4m FROM THE STREETLINE ON NARROW BOULEVARDS.
2. DETAIL TO BE READ IN CONJUNCTION WITH CURRENT CANADA POST STANDARDS.

All dimensions are in millimetres unless otherwise noted.

City of Pickering		Engineering Services Department	
DRAWN	P. NEUMAN	TYPICAL COMMUNITY MAILBOX LOCATION (URBAN)	REVISION NO. 2
APPROVED	S. A. VOKES		DATE NOVEMBER 2019
DATE	JANUARY 1993		P-900