


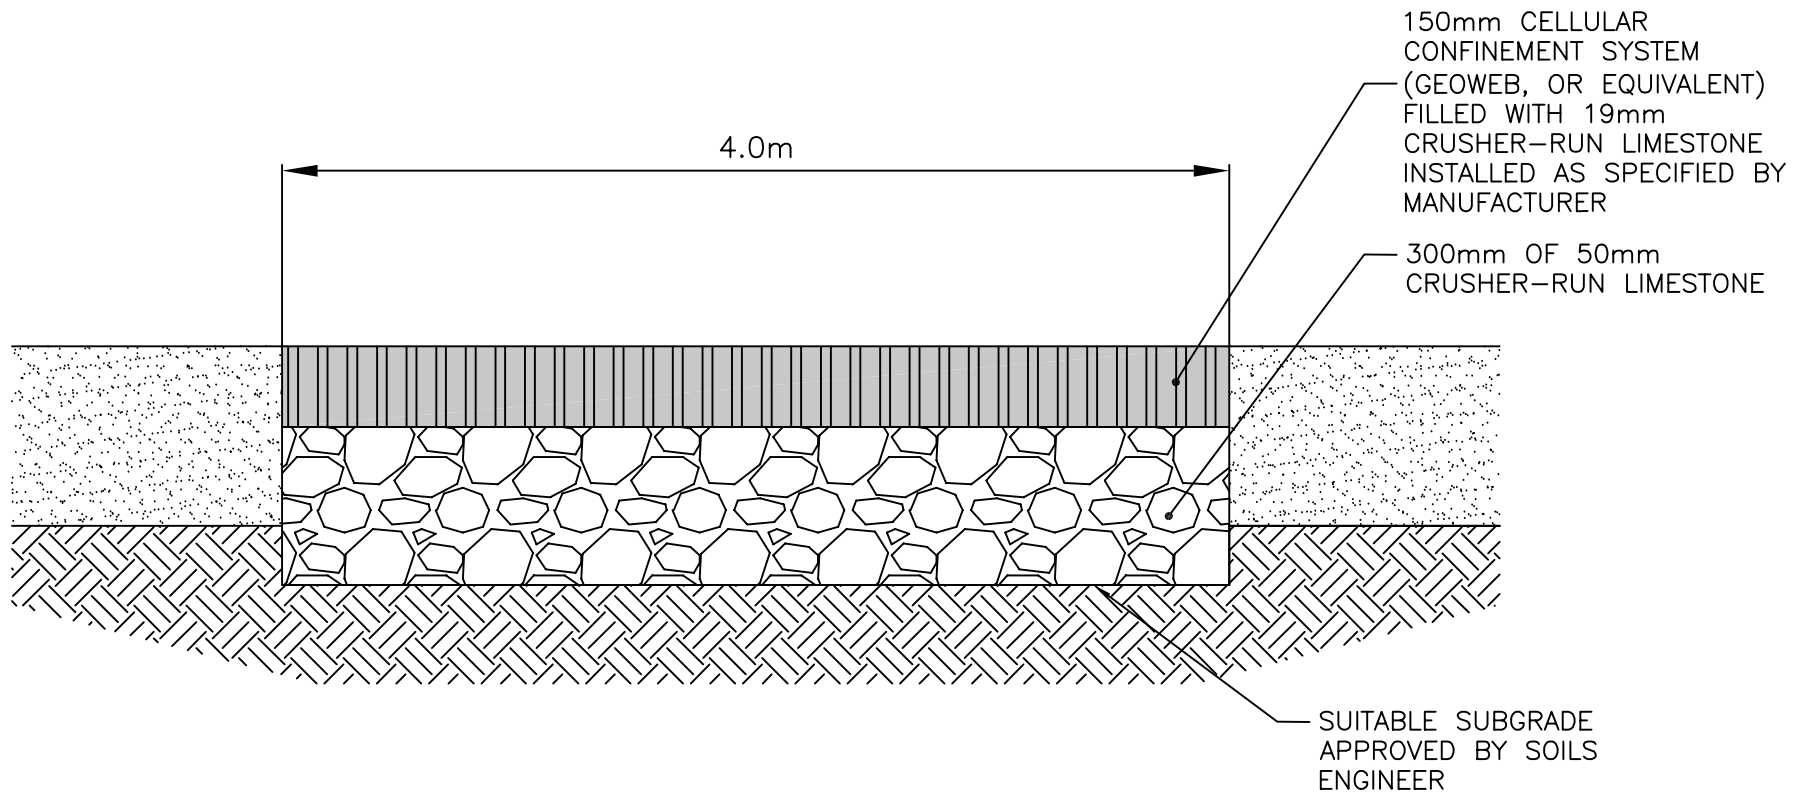

All dimensions are in millimetres unless otherwise noted.

City of Pickering		Engineering Services Department	
DRAWN	P. HELGESEN	CELLULAR CONFINEMENT SYSTEM	
APPROVED		ACCESS ROAD	
DATE	JANUARY 2012	(BELOW PERMANENT POOL)	
		REVISION NO.	
		DATE	
		P-1010	