

ALL DIMENSIONS ARE GIVEN IN MILLIMETRES UNLESS OTHERWISE INDICATED.

DO NOT SCALE DRAWINGS.

CONTRACTOR SHALL VERIFY AND CHECK ALL DIMENSIONS AND CONDITIONS ON SITE PRIOR TO STARTING ANY OF THE WORK AND REPORT ANY DISCREPANCY TO THE ARCHITECT AND CORRECT BEFORE PROCEEDING. CONSTRUCTION MUST CONFORM TO ALL APPLICABLE CODES AND REQUIREMENTS OF AUTHORITIES HAVING JURISDICTION PERTAINING TO THIS APPLICATION.

THE ARCHITECT BEARS NO RESPONSIBILITY FOR THE INTERPRETATION OF THESE DOCUMENTS BY THE CONTRACTOR. UPON WRITTEN APPLICATION THE ARCHITECT WILL PROVIDE WRITTEN OR GRAPHIC CLARIFICATION AS SUPPLEMENTARY INFORMATION REGARDING THE INTENT OF THE CONTRACT DOCUMENTS.

LOCATIONS OF EXPOSED MECHANICAL OR ELECTRICAL DEVICES, FITTINGS AND FITTINGS ARE INDICATED ON ARCHITECTURAL DRAWINGS. FITTINGS SHALL LOCATIONS OVER THE MECHANICAL AND ELECTRICAL DRAWINGS. THOSE ITEMS NOT CLEARLY LOCATED TO BE LOCATED AS DIRECTED BY THE ARCHITECT.

NO INVESTIGATION HAS BEEN UNDERTAKEN OR REPORTED ON THIS OFFICE AS RELATED TO THE ENVIRONMENTAL CONDITIONS OR POLLUTION OF THIS SITE.


COPYRIGHT 2020 KOHN ARCHITECTS INC.

COPYRIGHT OF THIS DRAWING AND THE DESIGN INTENT IS RESERVED BY THE ARCHITECT. THE DRAWING AND ALL ASSOCIATED DOCUMENTS ARE AN INSTRUMENT OF SERVICE BY KOHN ARCHITECTS INC. THE DRAWING AND THE INFORMATION CONTAINED THEREIN MAY NOT BE REPRODUCED IN WHOLE OR IN PART WITHOUT PRIOR WRITTEN PERMISSION OF THE KOHN ARCHITECTS INC.

ALL DRAWINGS ARE THE PROPERTY OF THE ARCHITECT AND MUST BE RETURNED ON REQUEST.

ISSUE DATES AND DISTRIBUTION LOG

No.	Date	Note
1	2019-08-28	ISSUED FOR COORDINATION
2	2019-11-21	ISSUED FOR COORDINATION
3	2020-02-26	ISSUED FOR COORDINATION
4	2020-04-03	ISSUED FOR ZBA #1

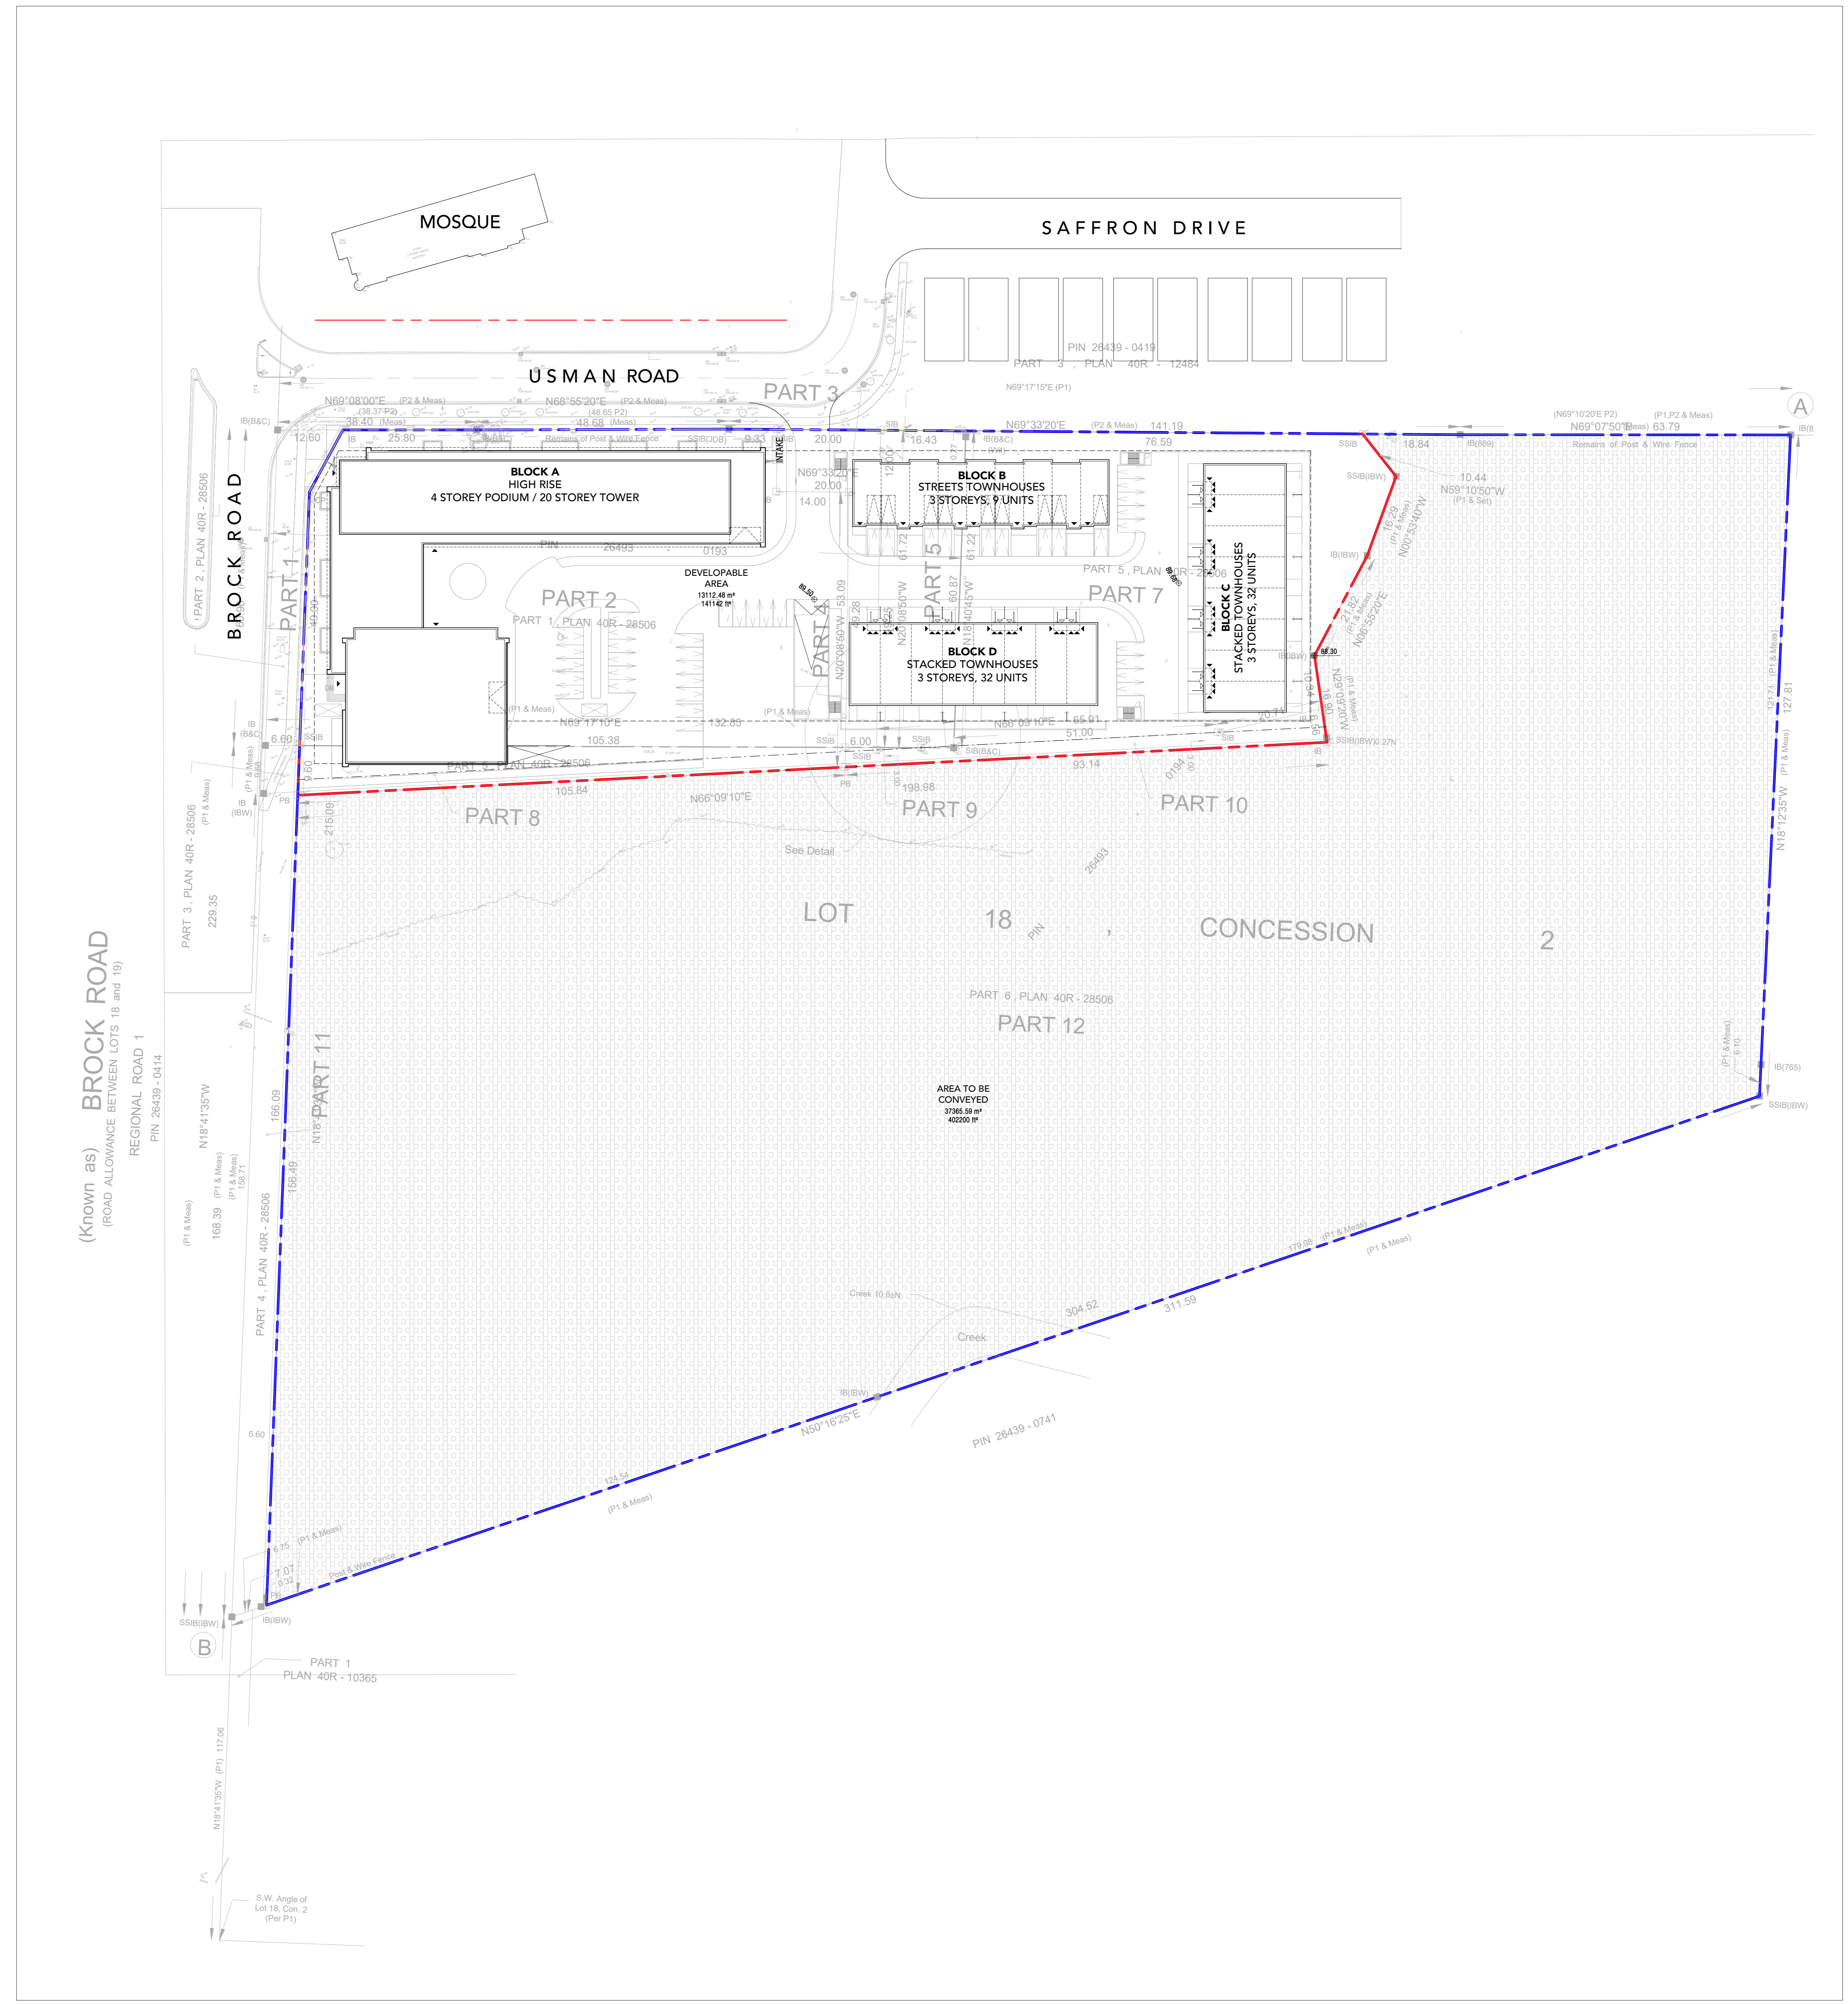

(Known as) **BROCK ROAD**  
ROAD ALLOWANCE BETWEEN LOTS 18 and 19)  
REGIONAL ROAD 1  
PIN 26439 - 0414

CONTEXT PLAN LEGEND

	COMPLETE OWNERSHIP
	DEVELOPABLE LANDS
	LANDS TO BE CONVEYED



Project:  
**2055 BROCK ROAD**  
BROCK RD DUFFINS FOREST INC.

PICKERING ON  
Drawing Title:  
**CONTEXT PLAN**

Project Manager Team: ES  
Date Plotted: 2020-04-02 11:04:01 AM  
Building No.:  
Project No.: 17-119  
Scale: 1 : 500  
Drawing No.:

CONTEXT PLAN  
SCALE: 1 : 500

**A1 00**