


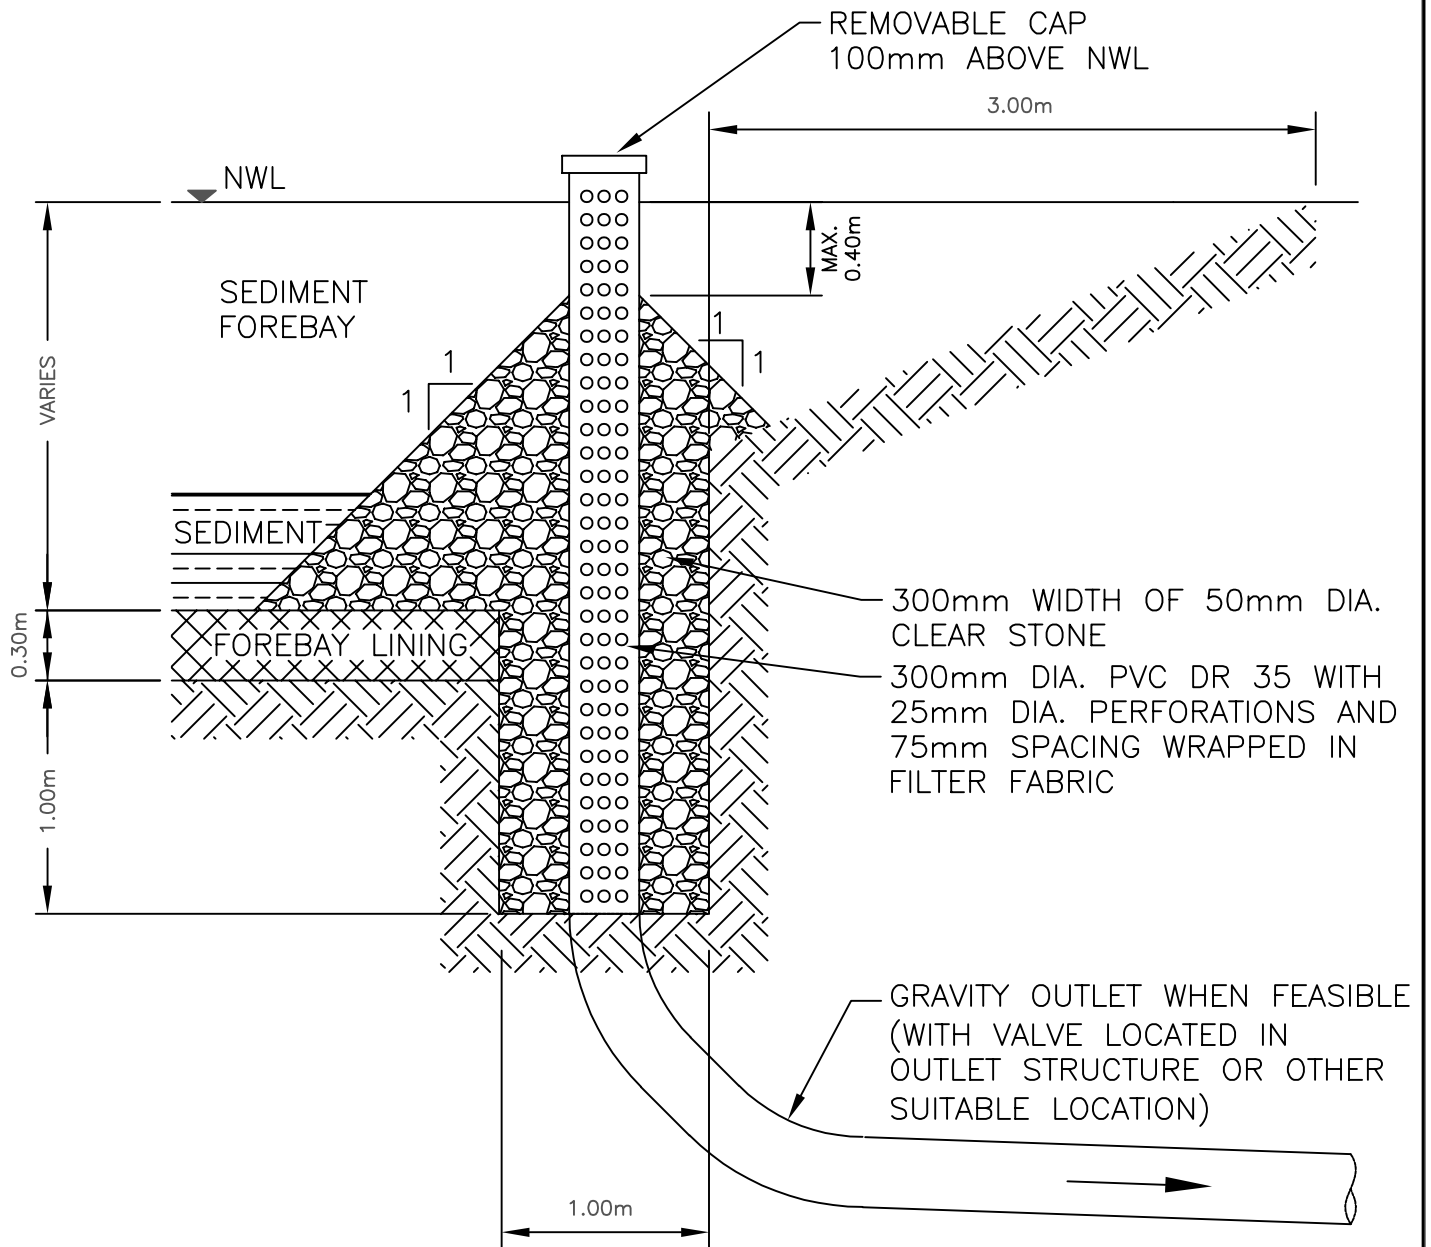

All dimensions are in millimetres unless otherwise noted.

City of Pickering

Engineering Services Department

DRAWN
P. HELGESEN

APPROVED

DATE
JANUARY 2012

FOREBAY DEWATERING SUMP DETAIL

REVISION NO.

DATE

P-1003