



Legend

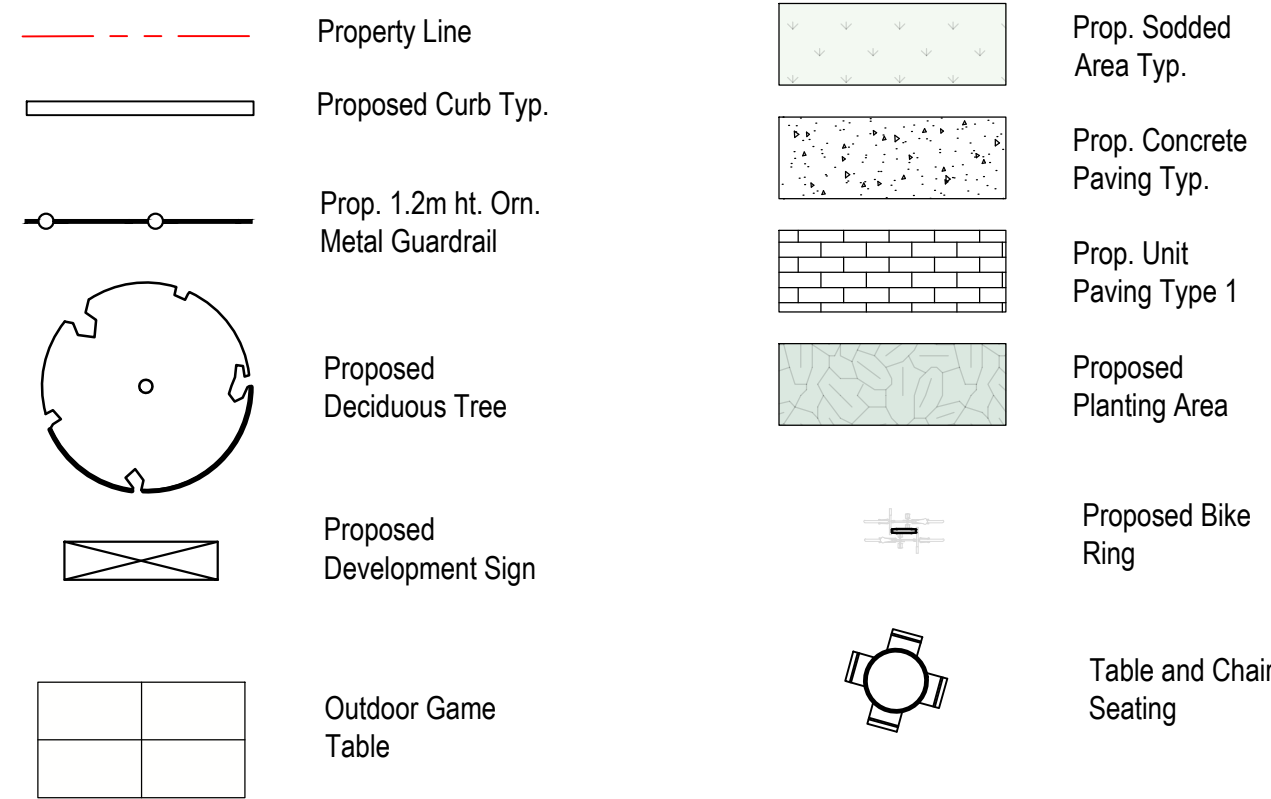

Suggested Plant Material List

KEY	QNTY	BOTANICAL NAME	COMMON NAME	HT/CAL	SPREAD	ROOT	DROUGHT TOLERANT	NATIVE	REMARKS
DECIDUOUS TREES									
CEH		Celtis occidentalis	Hackberry	70 mm		B.&B.	High	Yes	Full Form
QMA		Quercus macrocarpa	Bur Oak	70 mm		B.&B.	High	Yes	Full Form
TAM		Tilia Americana	Basswood Linden	70 mm		B.&B.	High	Yes	Full Form
DECIDUOUS SPECIMEN SHRUBS									
ACB		Amelanchier canadensis 'Ballerina'	Ballerina Serviceberry	200 cm		B.&B.	High	Yes	Multi Stem
CAL		Cornus alternifolia	Pagoda Dogwood	120 cm		B.&B.	High	Yes	Full Form
DECIDUOUS SHRUBS									
CNS		Cornus sericea	Red Osier Dogwood	60 cm		C.G.	High	Yes	Full Form
HAA		Hydrangea arborescens 'Invincible Limetta'	Invincible Limetta Hydrangea	60 cm		C.G.	High	No	Full Form
ROB		Rosa blanda	Pasture Rose	60 cm		C.G.	High	Yes	Full Form
CONIFEROUS SHRUBS									
JCD		Juniper communis var. 'Depressa'	Depressa Juniper	70 cm		C.G.	High	Yes	Full Form
ORNAMENTAL GRASSES									
PAV		Panicum virgatum	Switch Grass			2 Gal.	High	Yes	Full Form - Native
SCS		Schizachyrium scoparium	Little Bluestem			2 Gal.	High	Yes	Full Form - Native
PERENNIALS									
ACN		Allium cernuum	Nodding Onion			2 Gal.	High	Yes	Full Form - Native
ATB		Asclepias tuberosa	Butterfly Milkweed			2 Gal.	High	Yes	Full Form - Native
RUD		Rudbeckia hirta	Black-Eyed Susan			2 Gal.	High	Yes	Full Form - Native

ALL QUANTITIES IN THE LIST OF PLANT MATERIALS ARE TO BE CHECKED BY THE LANDSCAPE CONTRACTOR. ANY DISCREPANCIES ARE TO BE REPORTED TO THE LANDSCAPE ARCHITECT. THE QUANTITIES INDICATED ON THE DRAWINGS SUPERCEDE THE TOTAL QUANTITIES.

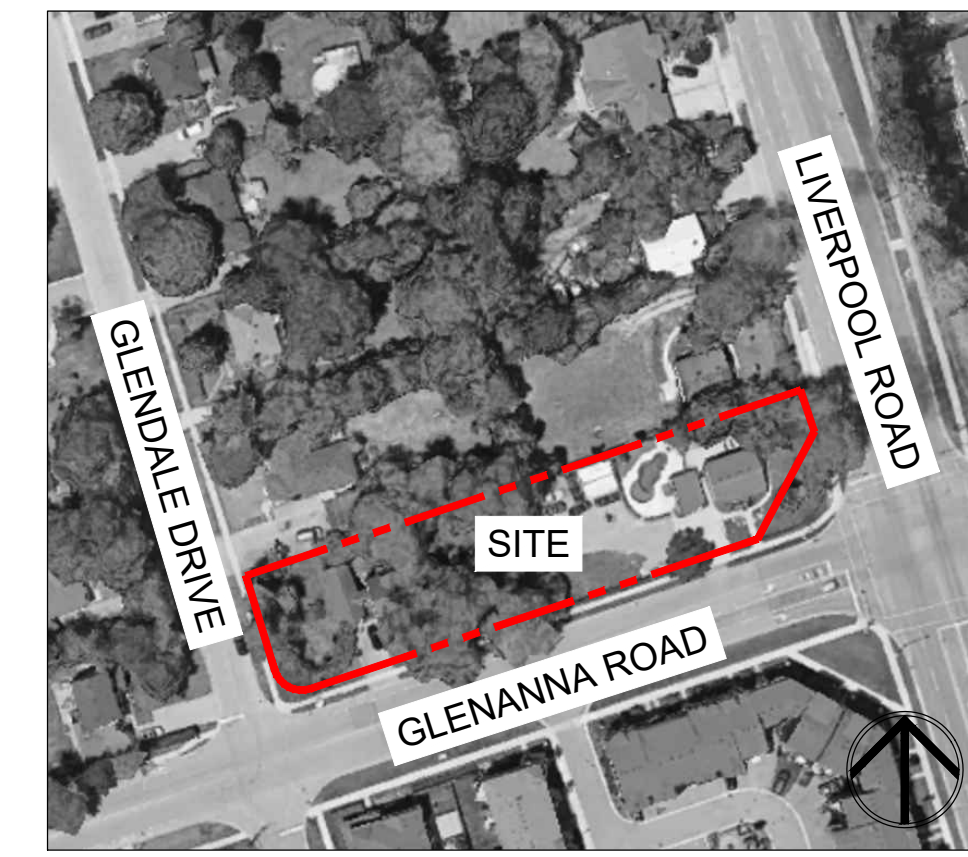

Key Map



MARTON SMITH LANDSCAPE ARCHITECTS

170 The Donway W Suite 206
Toronto, Ontario, Canada. M3C 2G3
tel. 416.492.9966 | email. info@msla.ca

Planner:




Architect:

MICACCHI


Municipality:



Notes:

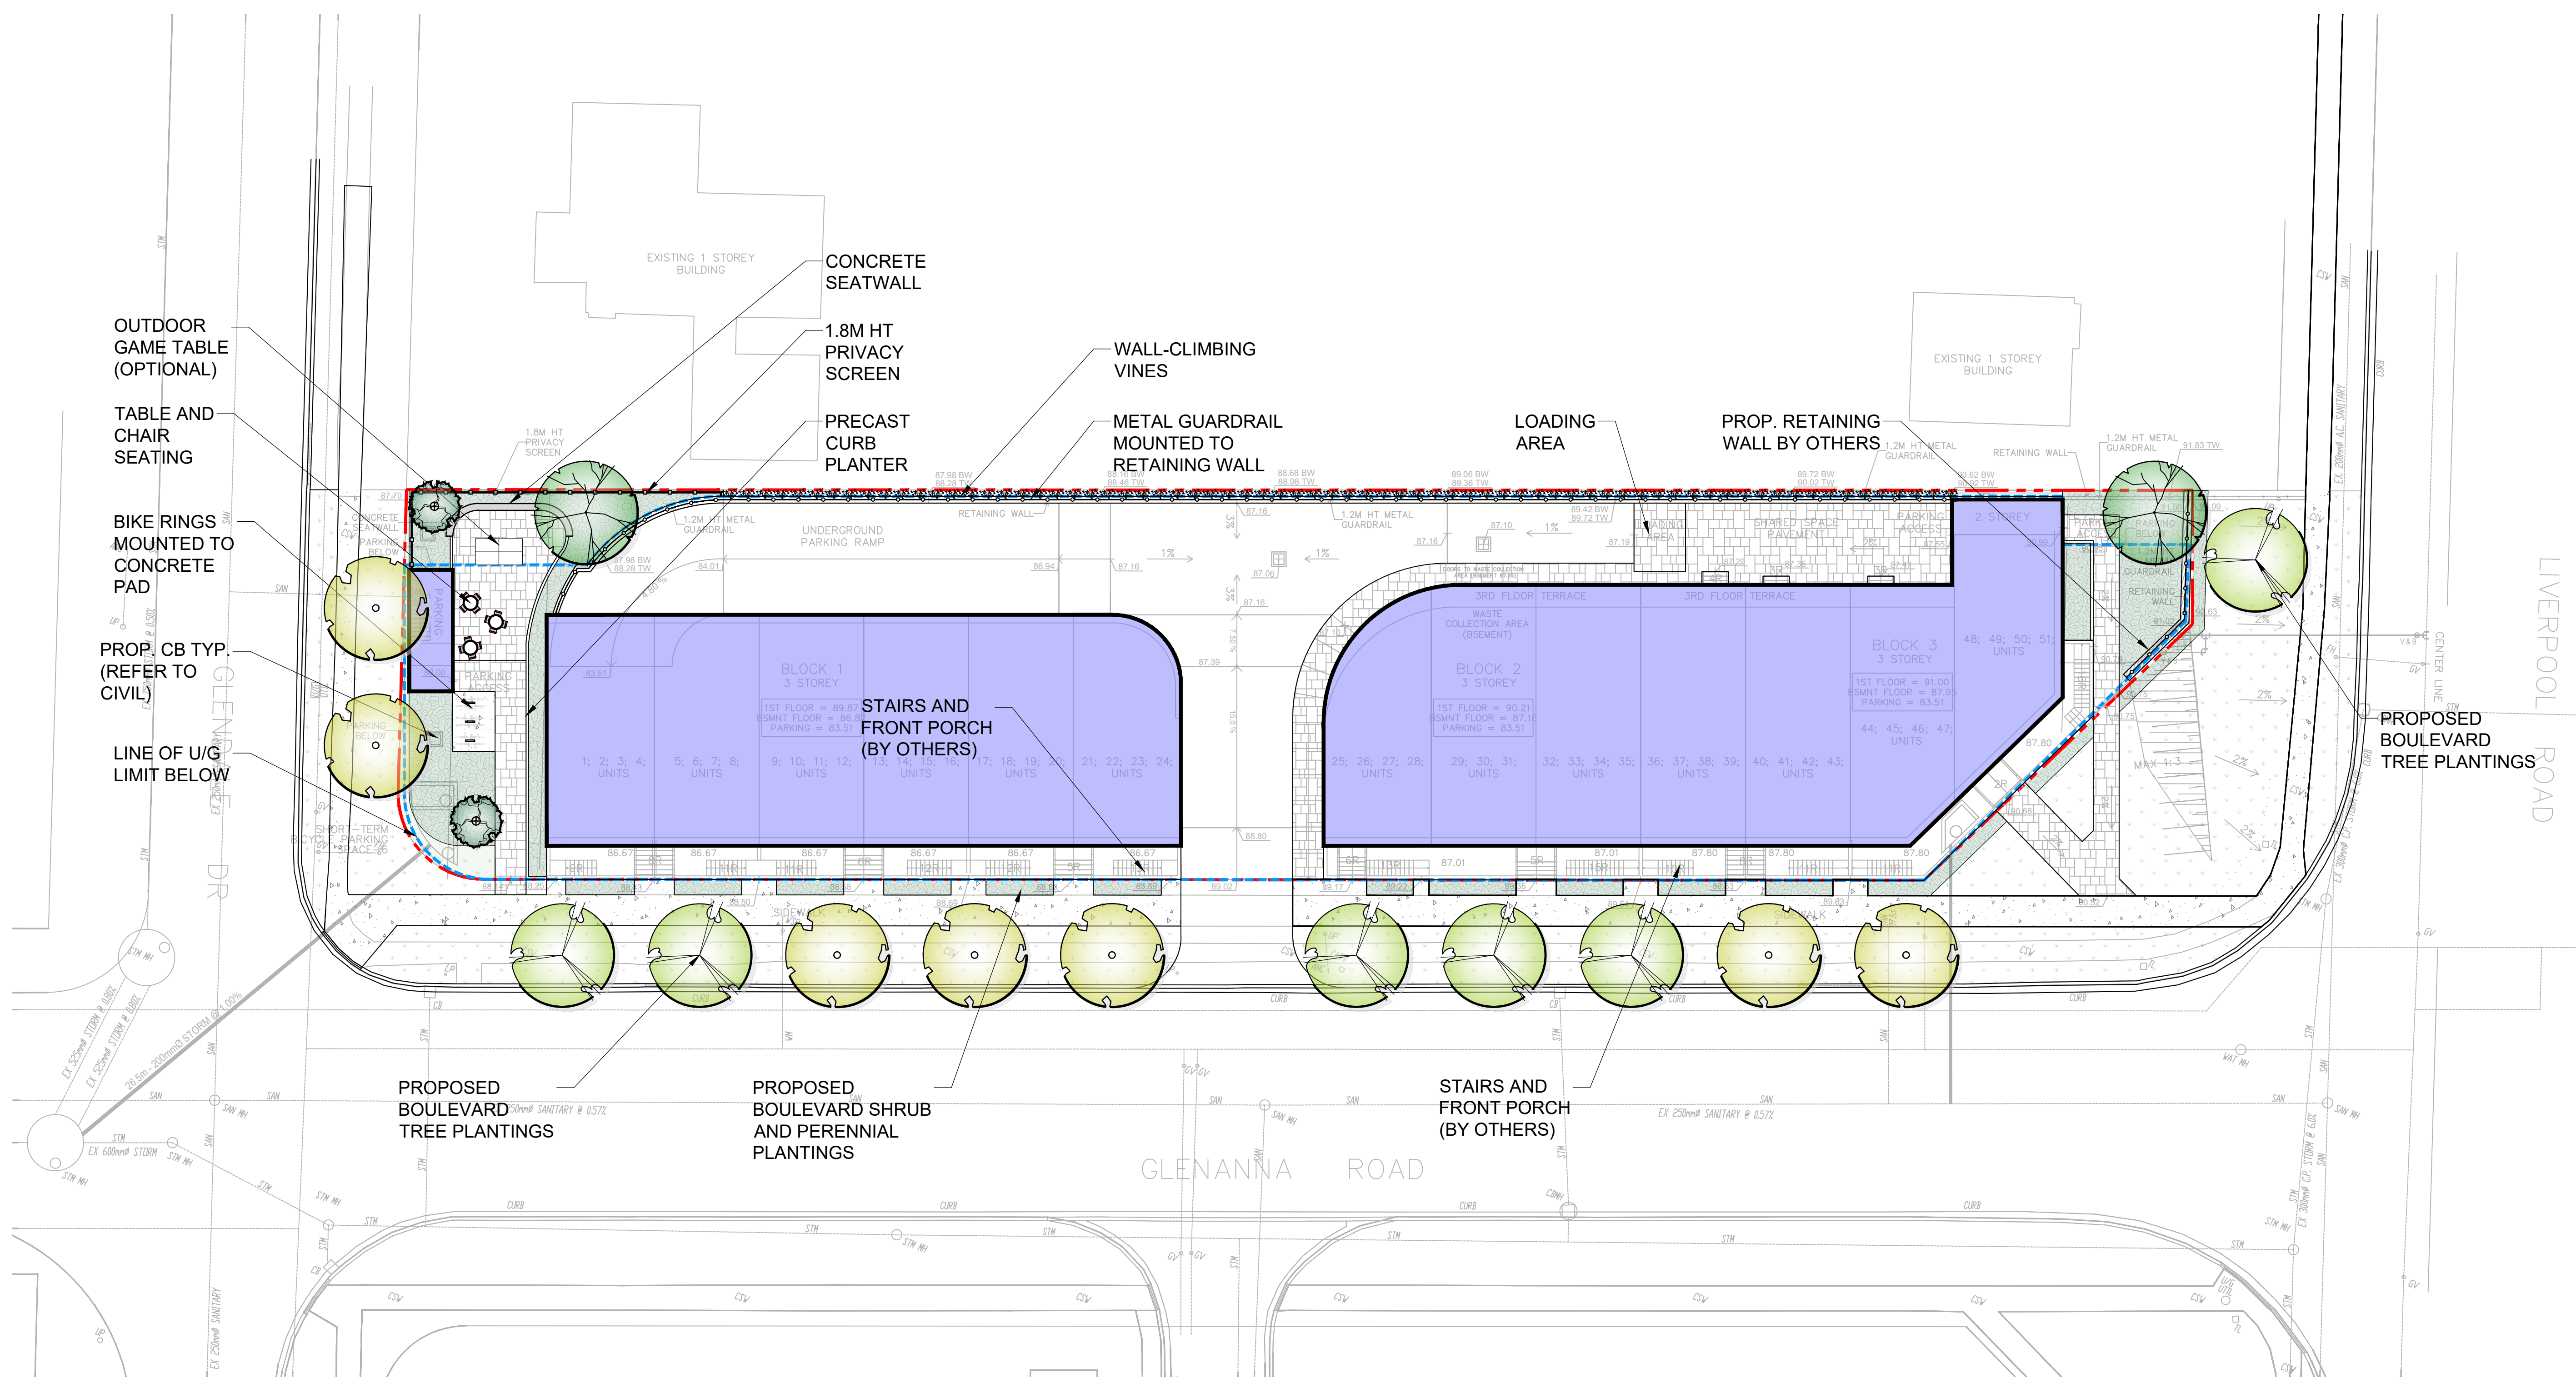

02	Re-issued for ZBA #1	03/06/26
01	Issued for ZBA #1	02/06/26
No.	Revision	Date

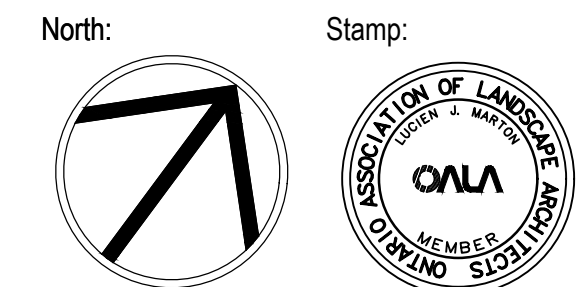

Project:
Proposed Residential Development
1884 Liverpool Road,
Pickering, Ontario

Scale: **1:200** Date: **Oct 2025**
Drawn By: **C.F.** Checked By: **L.M.**

Drawing Title:
Landscape Plan

Project No. **25165** Sheet No. **L1-01**

All information contained in these plans shall be checked by the contractor. All discrepancies shall be reported to the Landscape Architect (L.A.) before commencing with construction. All drawings have copyright and shall remain the property of the Landscape Architect. Copying or any reproduction in part or whole that only be permitted with written consent of L.A. A drawing shall not be used for construction unless marked & SIGNED.
 NOTE FOR ANY AND ALL GRADING INFORMATION REFER TO SITE GRADING ENGINEERING DRAWINGS. NO SLOPES ARE TO EXCEED 3:1. PROPERTY LINES AND SETBACKS MUST BE COVERED BY CONTRACTOR PRIOR TO CONSTRUCTION. ANY AND ALL RETAINING WALLS MUST BE APPROVED BY STRUCTURAL ENGINEER PRIOR TO CONSTRUCTION.
 DO NOT SCALE DRAWINGS • PRELIMINARY NOT FOR CONSTRUCTION • THESE DRAWINGS ARE NOT TO BE USED FOR CONSTRUCTION UNTIL COUNTERSIGNED BY L.A. ARCHITECT • SIGNED DATE