


NOTES:

HYDRO TRENCH IS TO DEVIATE AROUND THE STREET LIGHT LOCATION. CENTRELINE OF THE HYDRO TRENCH AT THE STREET LIGHT LOCATION IS TO BE OFFSET 0.95m.

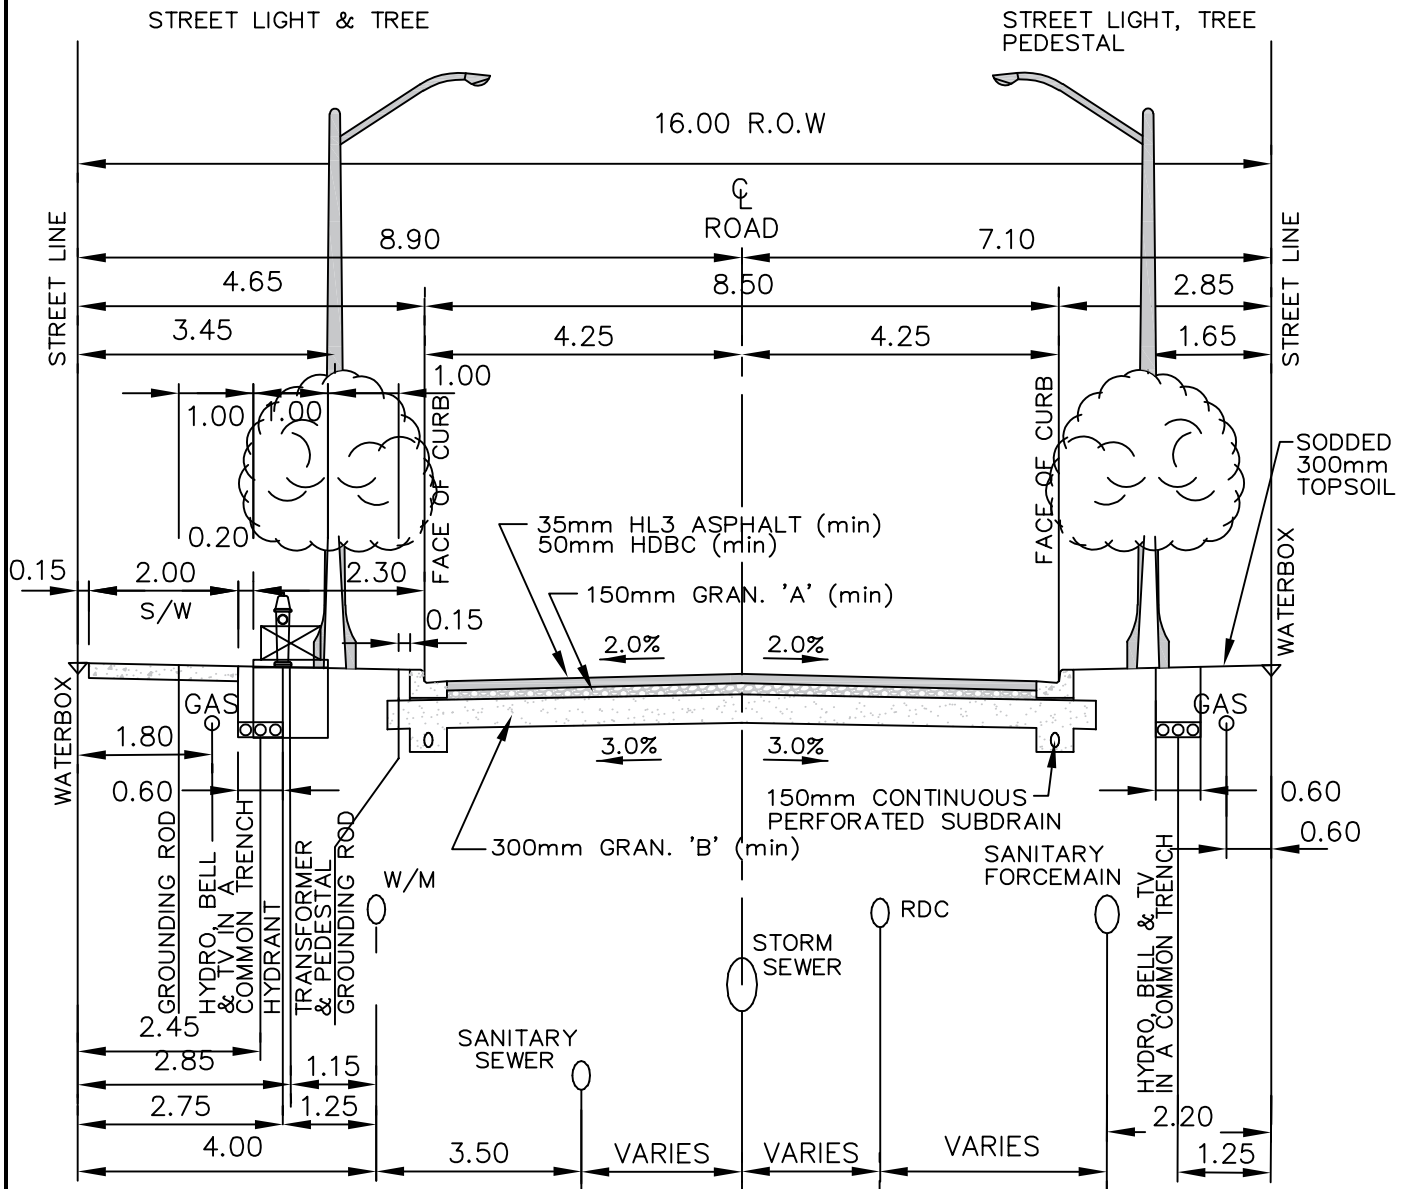

All dimensions are in metres unless otherwise noted.

MINIMUM COVER	
GAS MAIN	0.9m
BELL TELEPHONE	0.6m
BELL CONDUIT	0.6m
HYDRO	0.6m
CABLE TELEVISION	0.6m
STORM SEWER	1.8m
RDC	1.8m
SANITARY SEWER	2.5m
WATERMAIN	1.8m

City of Pickering		Engineering Services Department	
DRAWN	J. BARKER	REVISION NO.	1
APPROVED	R. STARR	DATE	OCTOBER 2019
DATE	SEPTEMBER 2010	P-732DH	

TYPICAL CROSS-SECTION
16.0m ROAD ALLOWANCE 8.5m PAVEMENT