


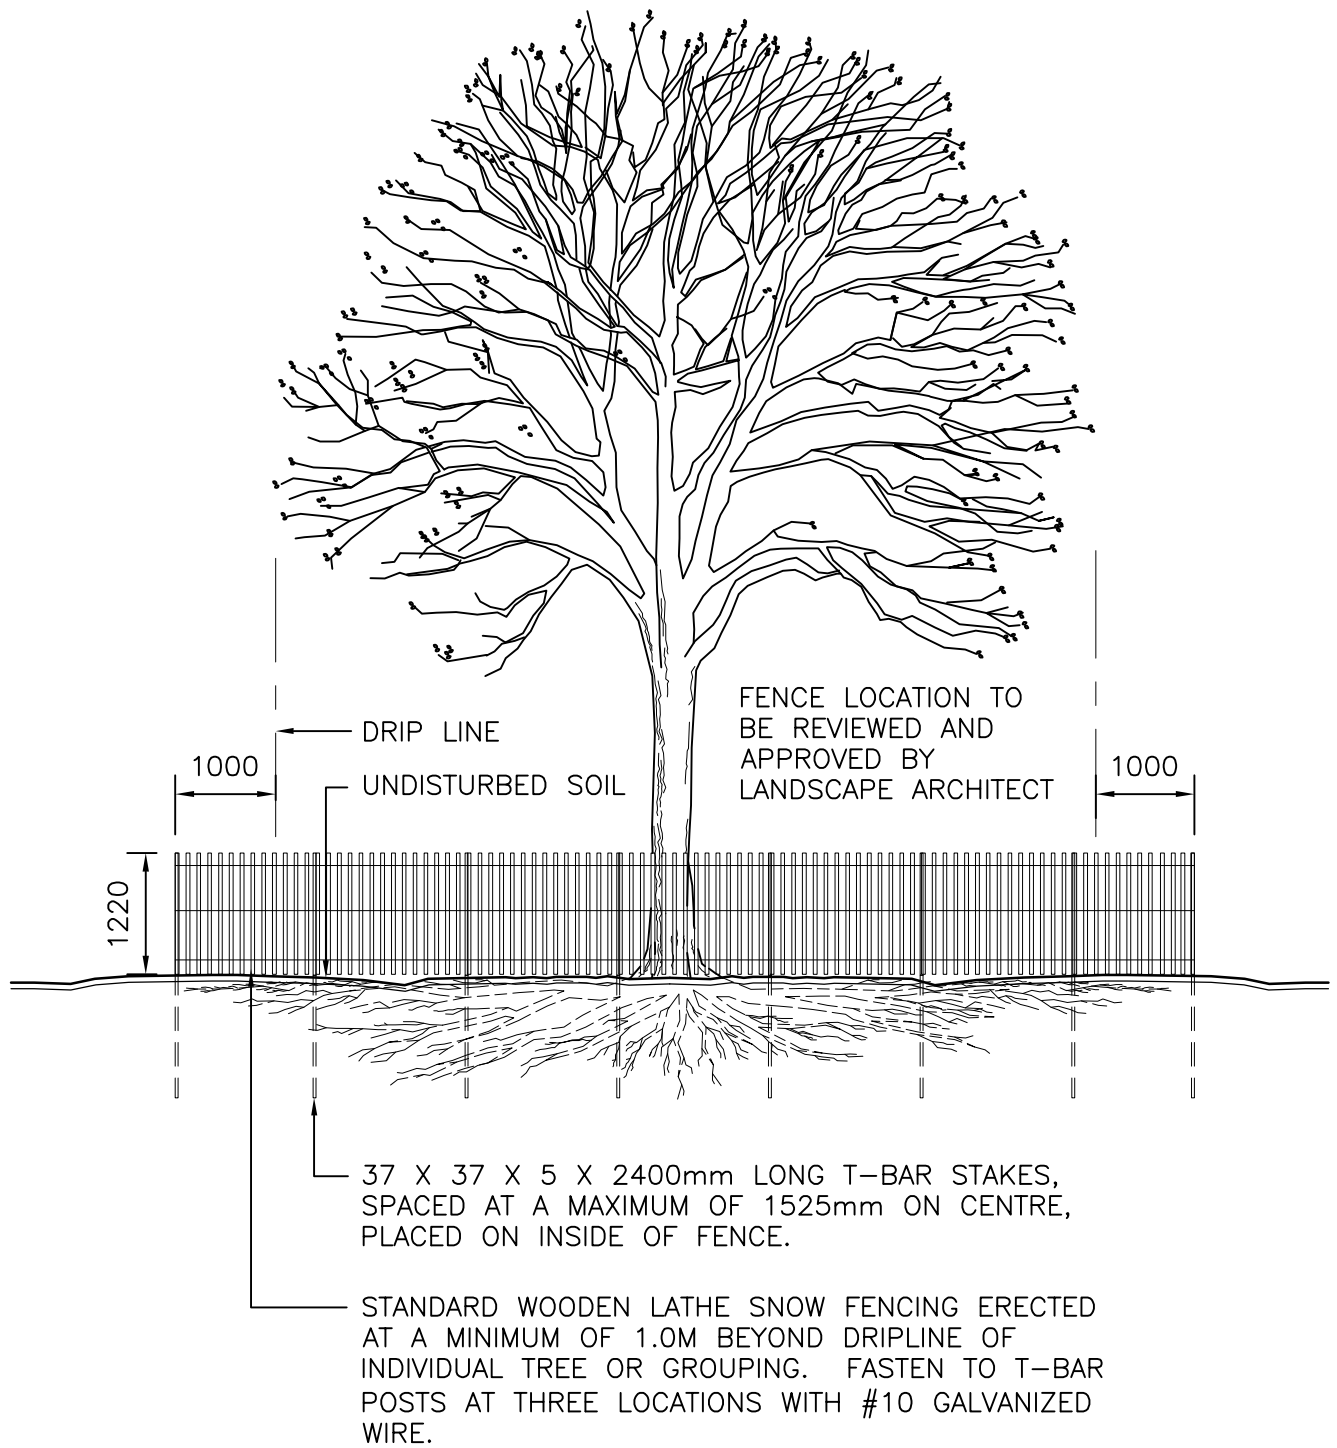

All dimensions are in millimetres unless otherwise noted.

City of Pickering		Engineering Services Department	
DRAWN	A. MOSTERT	REVISION NO.	
APPROVED	A. MOSTERT	DATE	
DATE	AUGUST 2015	P-1100	

TREE PRESERVATION PROTECTION FENCING DETAIL